




SECTION AA

Stanley Road



SECTION BB

Stanley Road

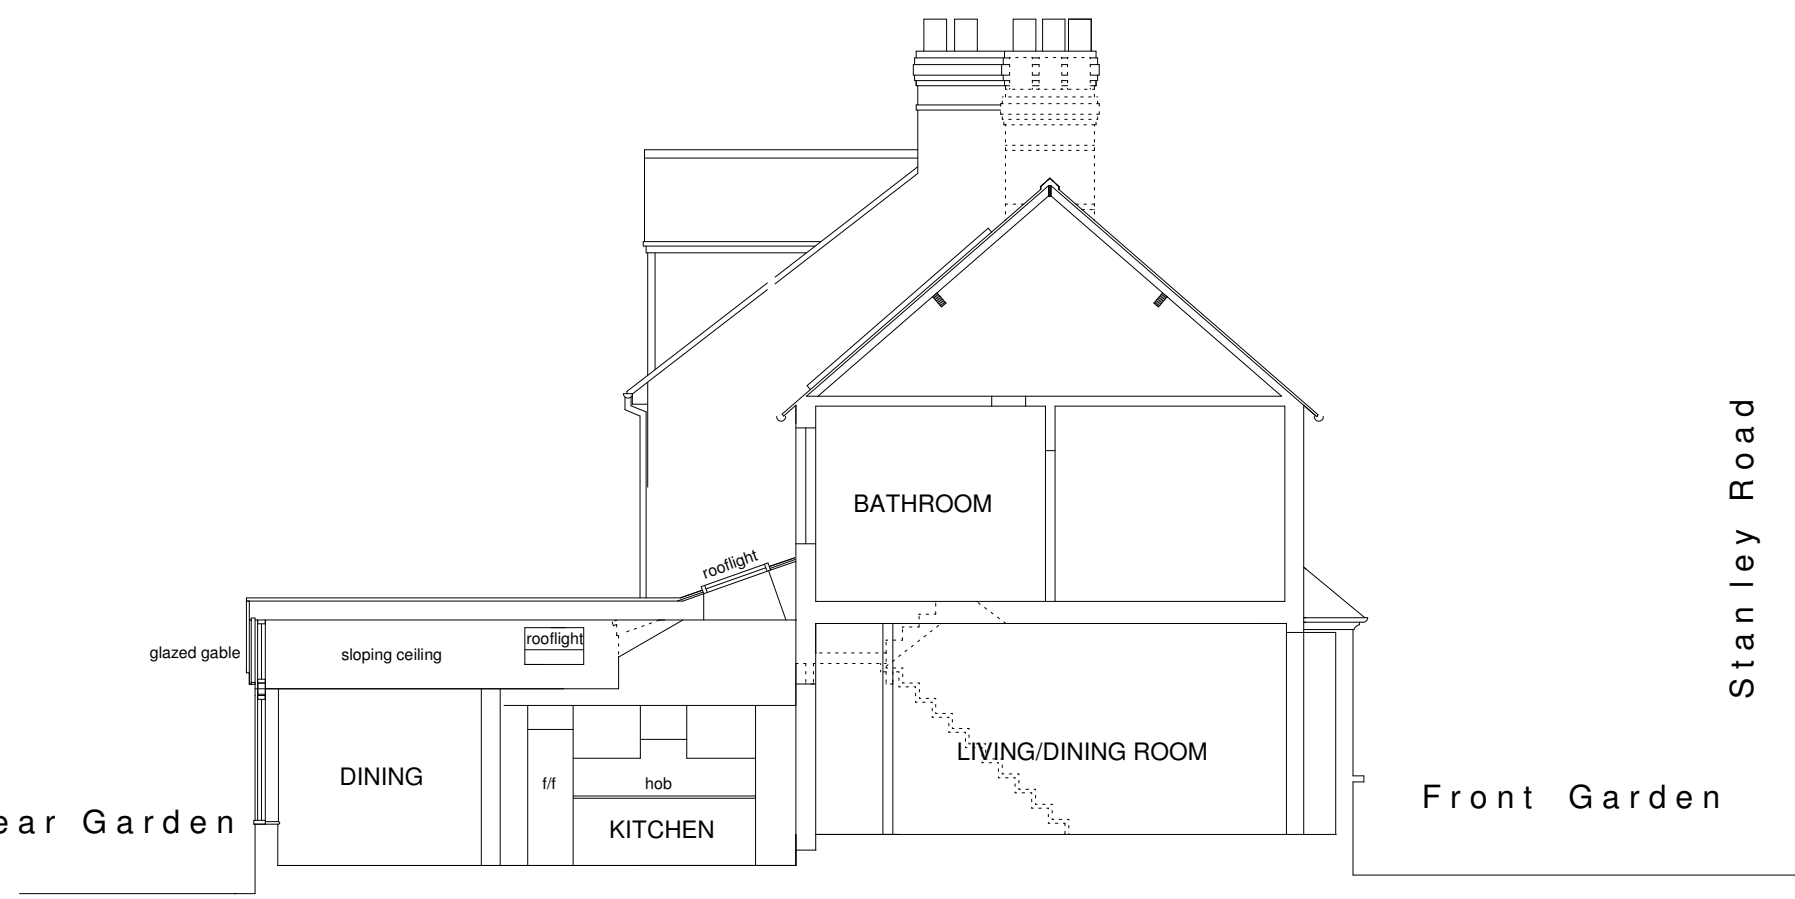

SECTION CC

Stanley Road



Revision 3 19/10/2023 Planning Application  
 Revision 1 August 2023 Owner comments & survey check

**Paul de Villiers Architect Ltd**  
 67 Aston Street, Oxford, OX4 1EW 01865 202846 e-mail: pauldevilliers.architect@gmail.com

**dwg.no: 2307/P03 rev3 Proposed Sections**  
 title: 32 Stanley Road, Oxford, OX4 1QZ  
 client: Jackie Ingram date: June 2023 scale: 1:100 @ A3  
 project: Proposed Rear GF Extension & Related Alterations