



SECTION AA

Stanley Road


Rear Garden



SECTION BB

Stanley Road

Front Garden

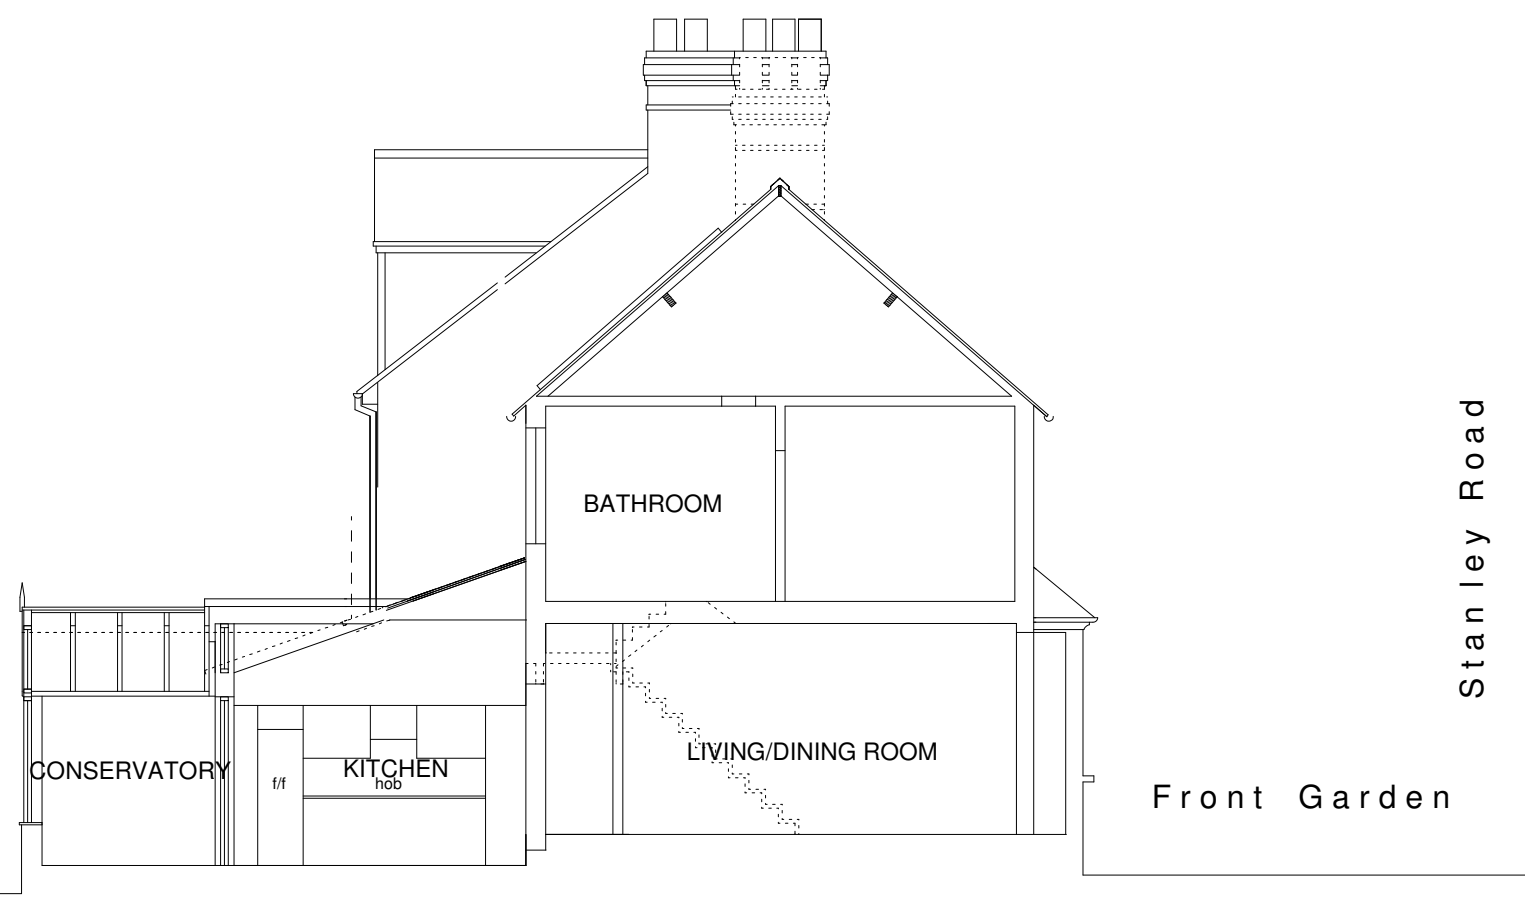

SECTION CC

Stanley Road

Rear Garden

Front Garden



Paul de Villiers Architect Ltd

67 Aston Street, Oxford, OX4 1EW 01865 202846 e-mail: pauldevilliers.architect@gmail.com

dwg.no: 2307/S03 Rev 3 **Existing Sections**
 title: 32 Stanley Road, Oxford, OX4 1QZ
 client: Jackie Ingram date: June 2023 scale: 1:100 @ A3
 project: Proposed Rear GF Extension & Related Alterations