


1 P04 **P3.0 Ground floor as proposed**
1:100

2 P04 **P4.0 First Floor as proposed**
1:100

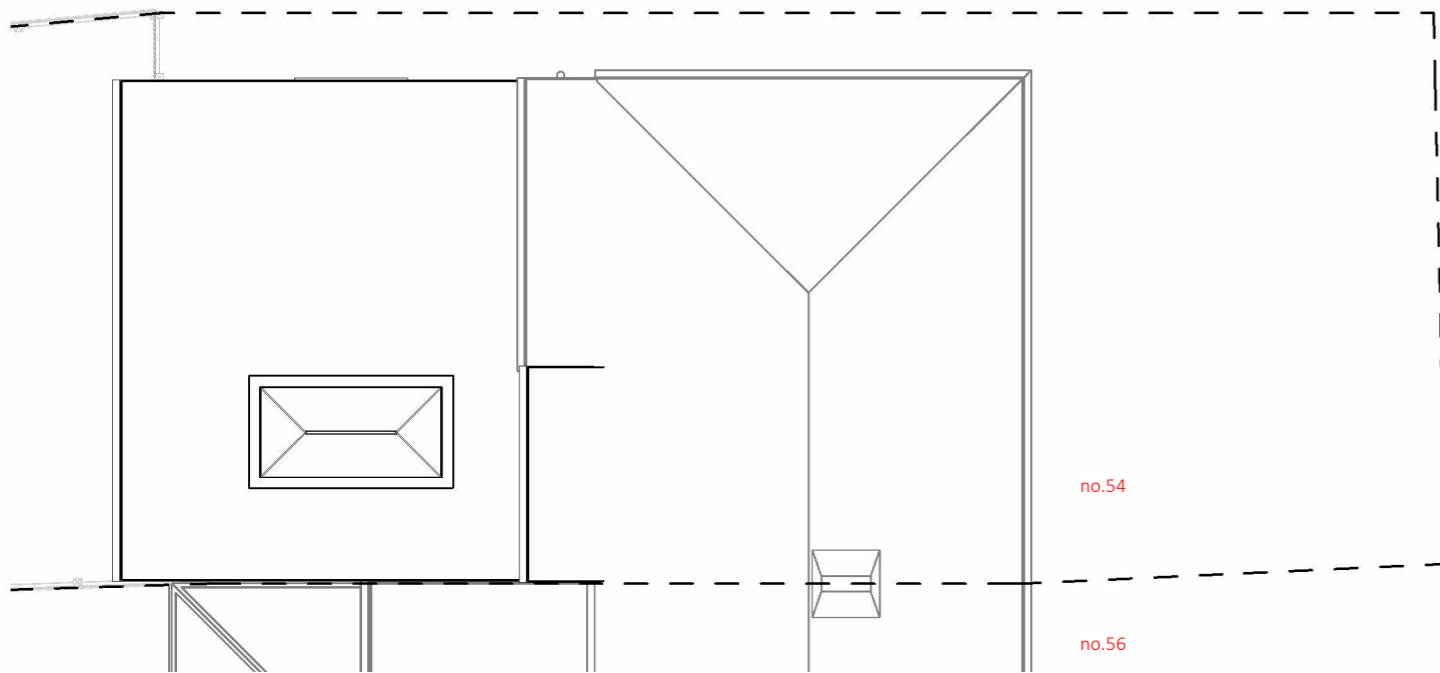

3 P04 **P5.0 Roof Plan as proposed**
1:100