

EXISTING

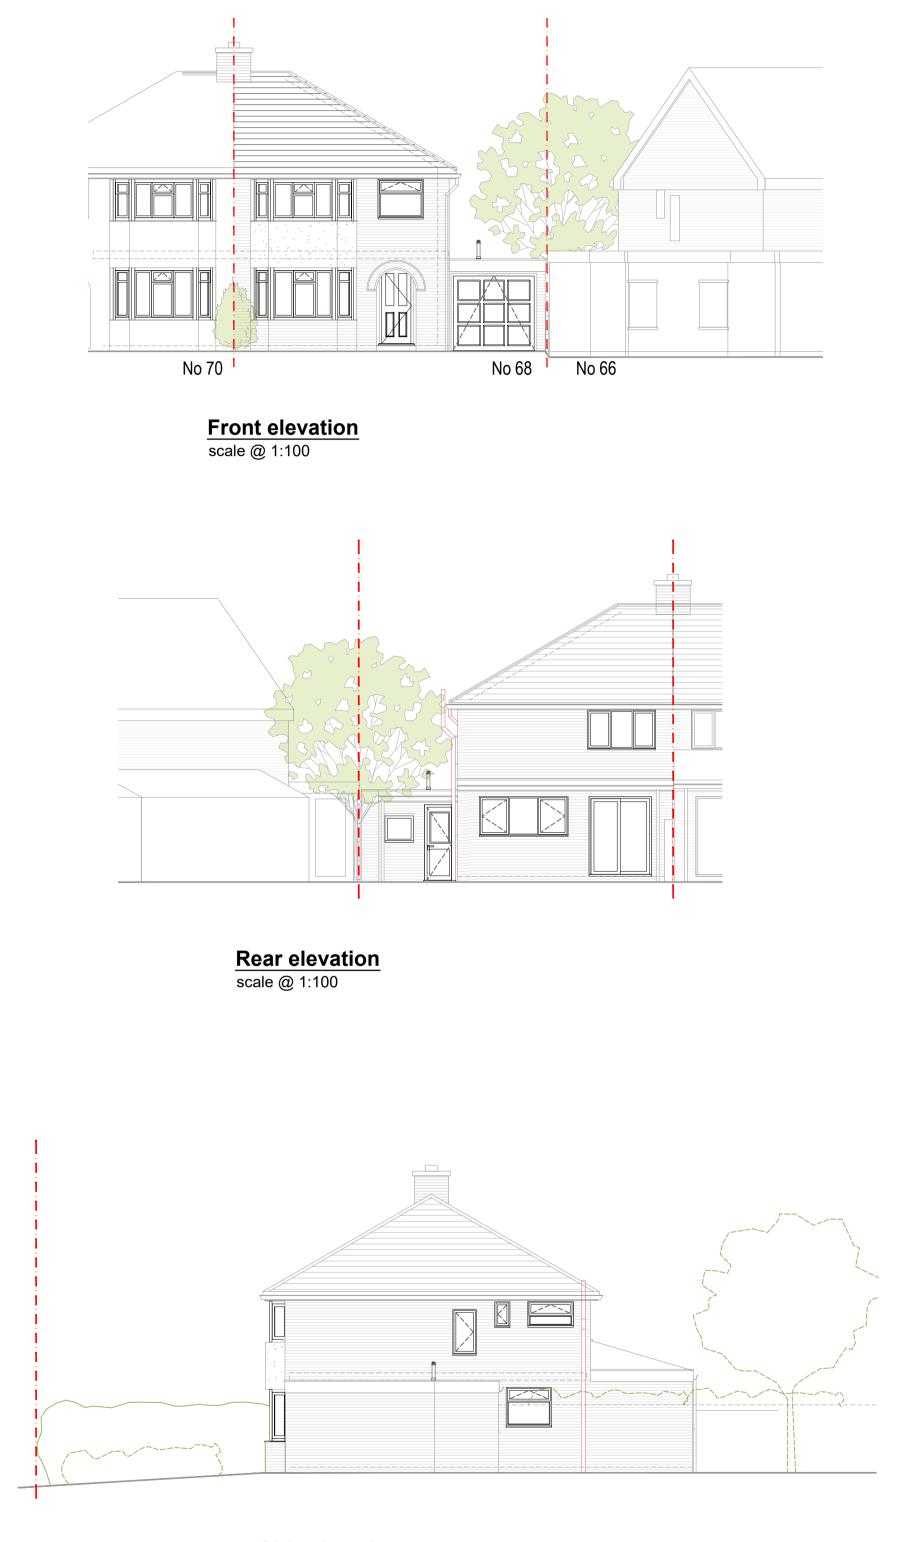

Side elevation scale @ 1:100

5 0 5 10 15 20 25 SCALE 1:500 m

PROPOSED

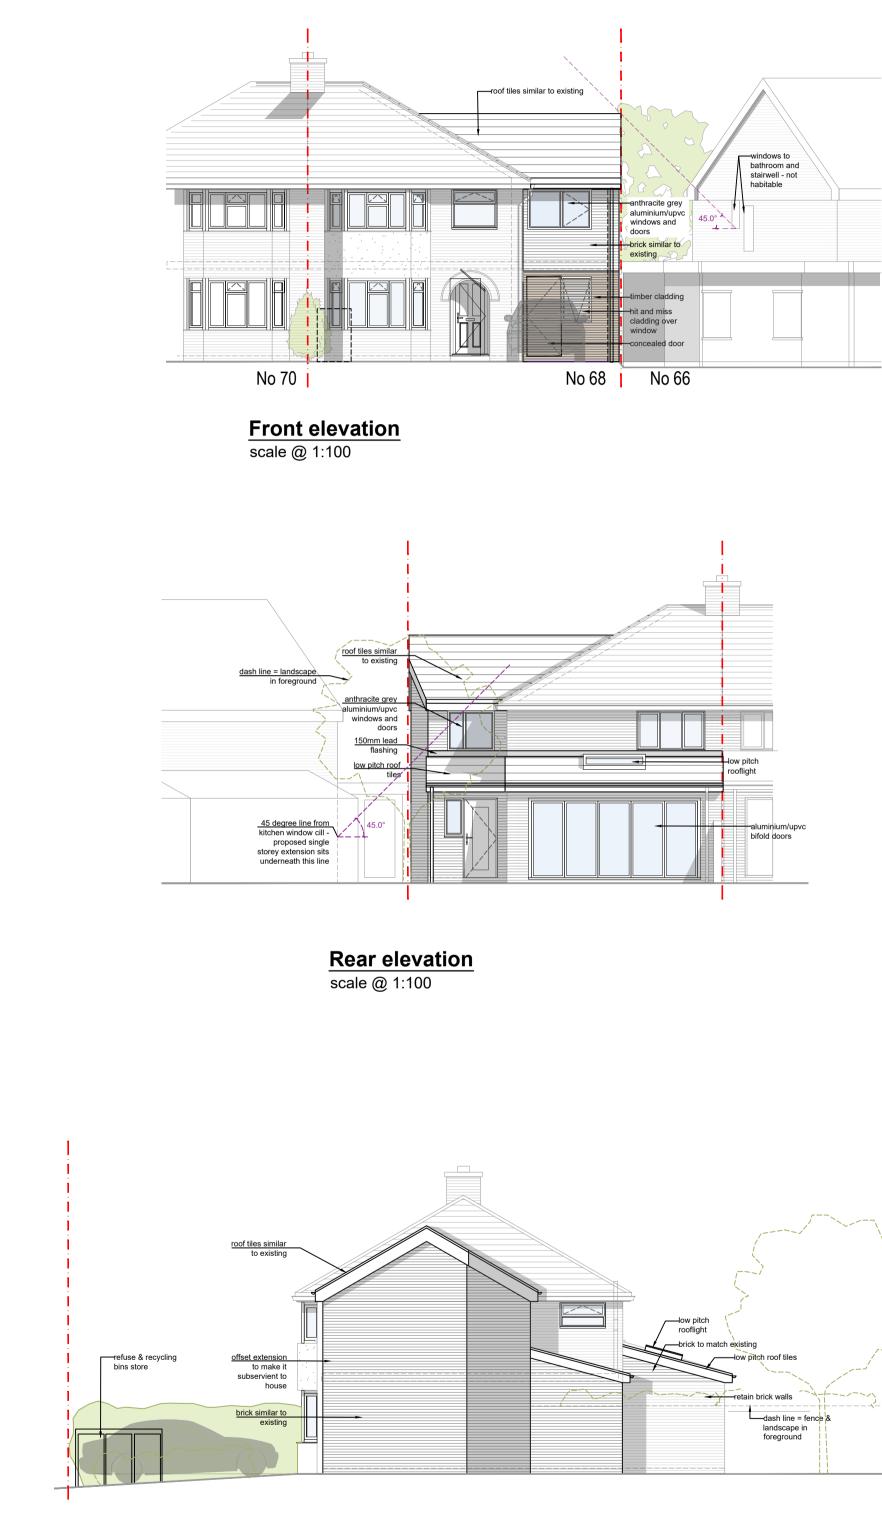

Side elevation scale @ 1:100

<mark>Copyright: <mark>lapd</mark> Itd</mark>

All dimensions and levels to be checked on site and any discrepancies to be reported to the architect before construction.

Written dimensions to be taken in preference to scaled dimensions. All information outside the site boundaries are based on OS information only.

All dimensions shown on plans are structure to structure



CLIENT Selina Lim

PROJECT 68 Elms Drive, Marston, OX3 0NL

DRAWING DATE Existing & proposed plans/ October 2023 elevations

the studio building f5 north culham science centre abingdon oxford ox14 3eb telephone 01865 407722 fax 01865 407200 enquiry@lapdarchitects.co.uk www.lapdarchitects.co.uk

DRAWING NO.

SCALE as labelled

SHEET SIZE (A1)

R1056.21



1 Preparation & Brief



2 Concept Design 3 Developed Design 4 Technical Design

5 Construction 6 Handover