



ELEVATION




ELEVATION A

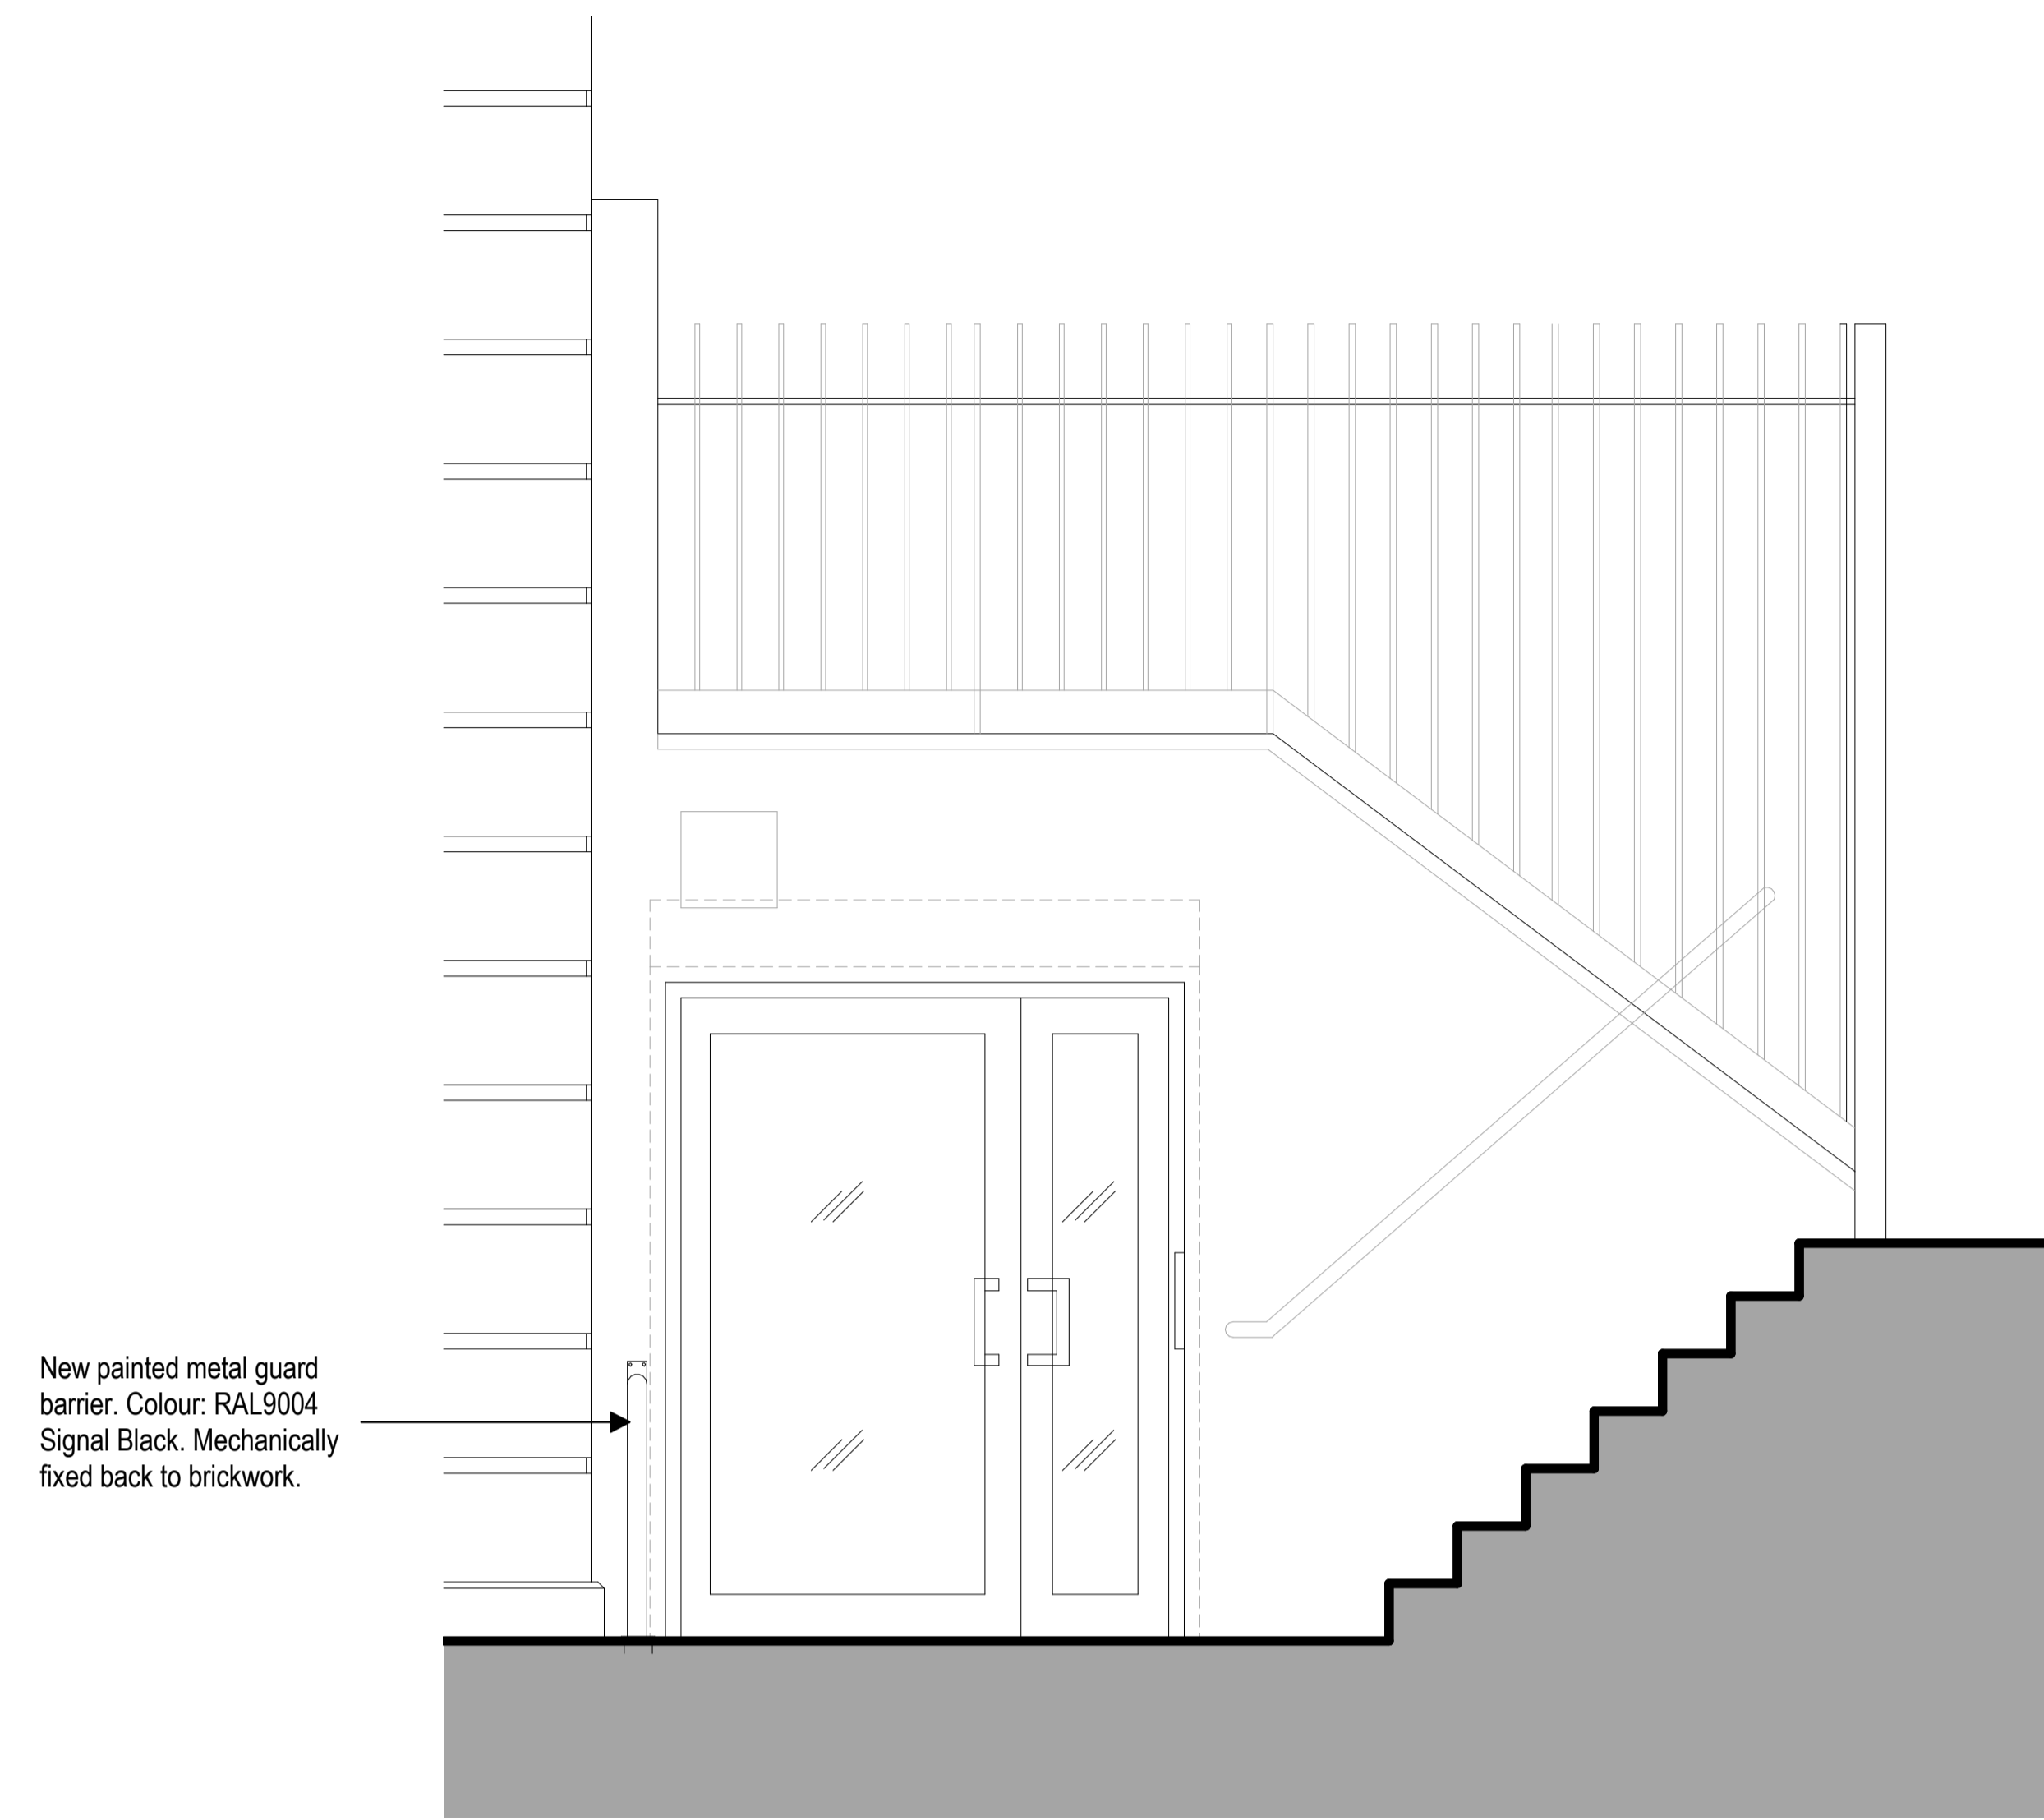


DESIGN OF SOLID BARRIER

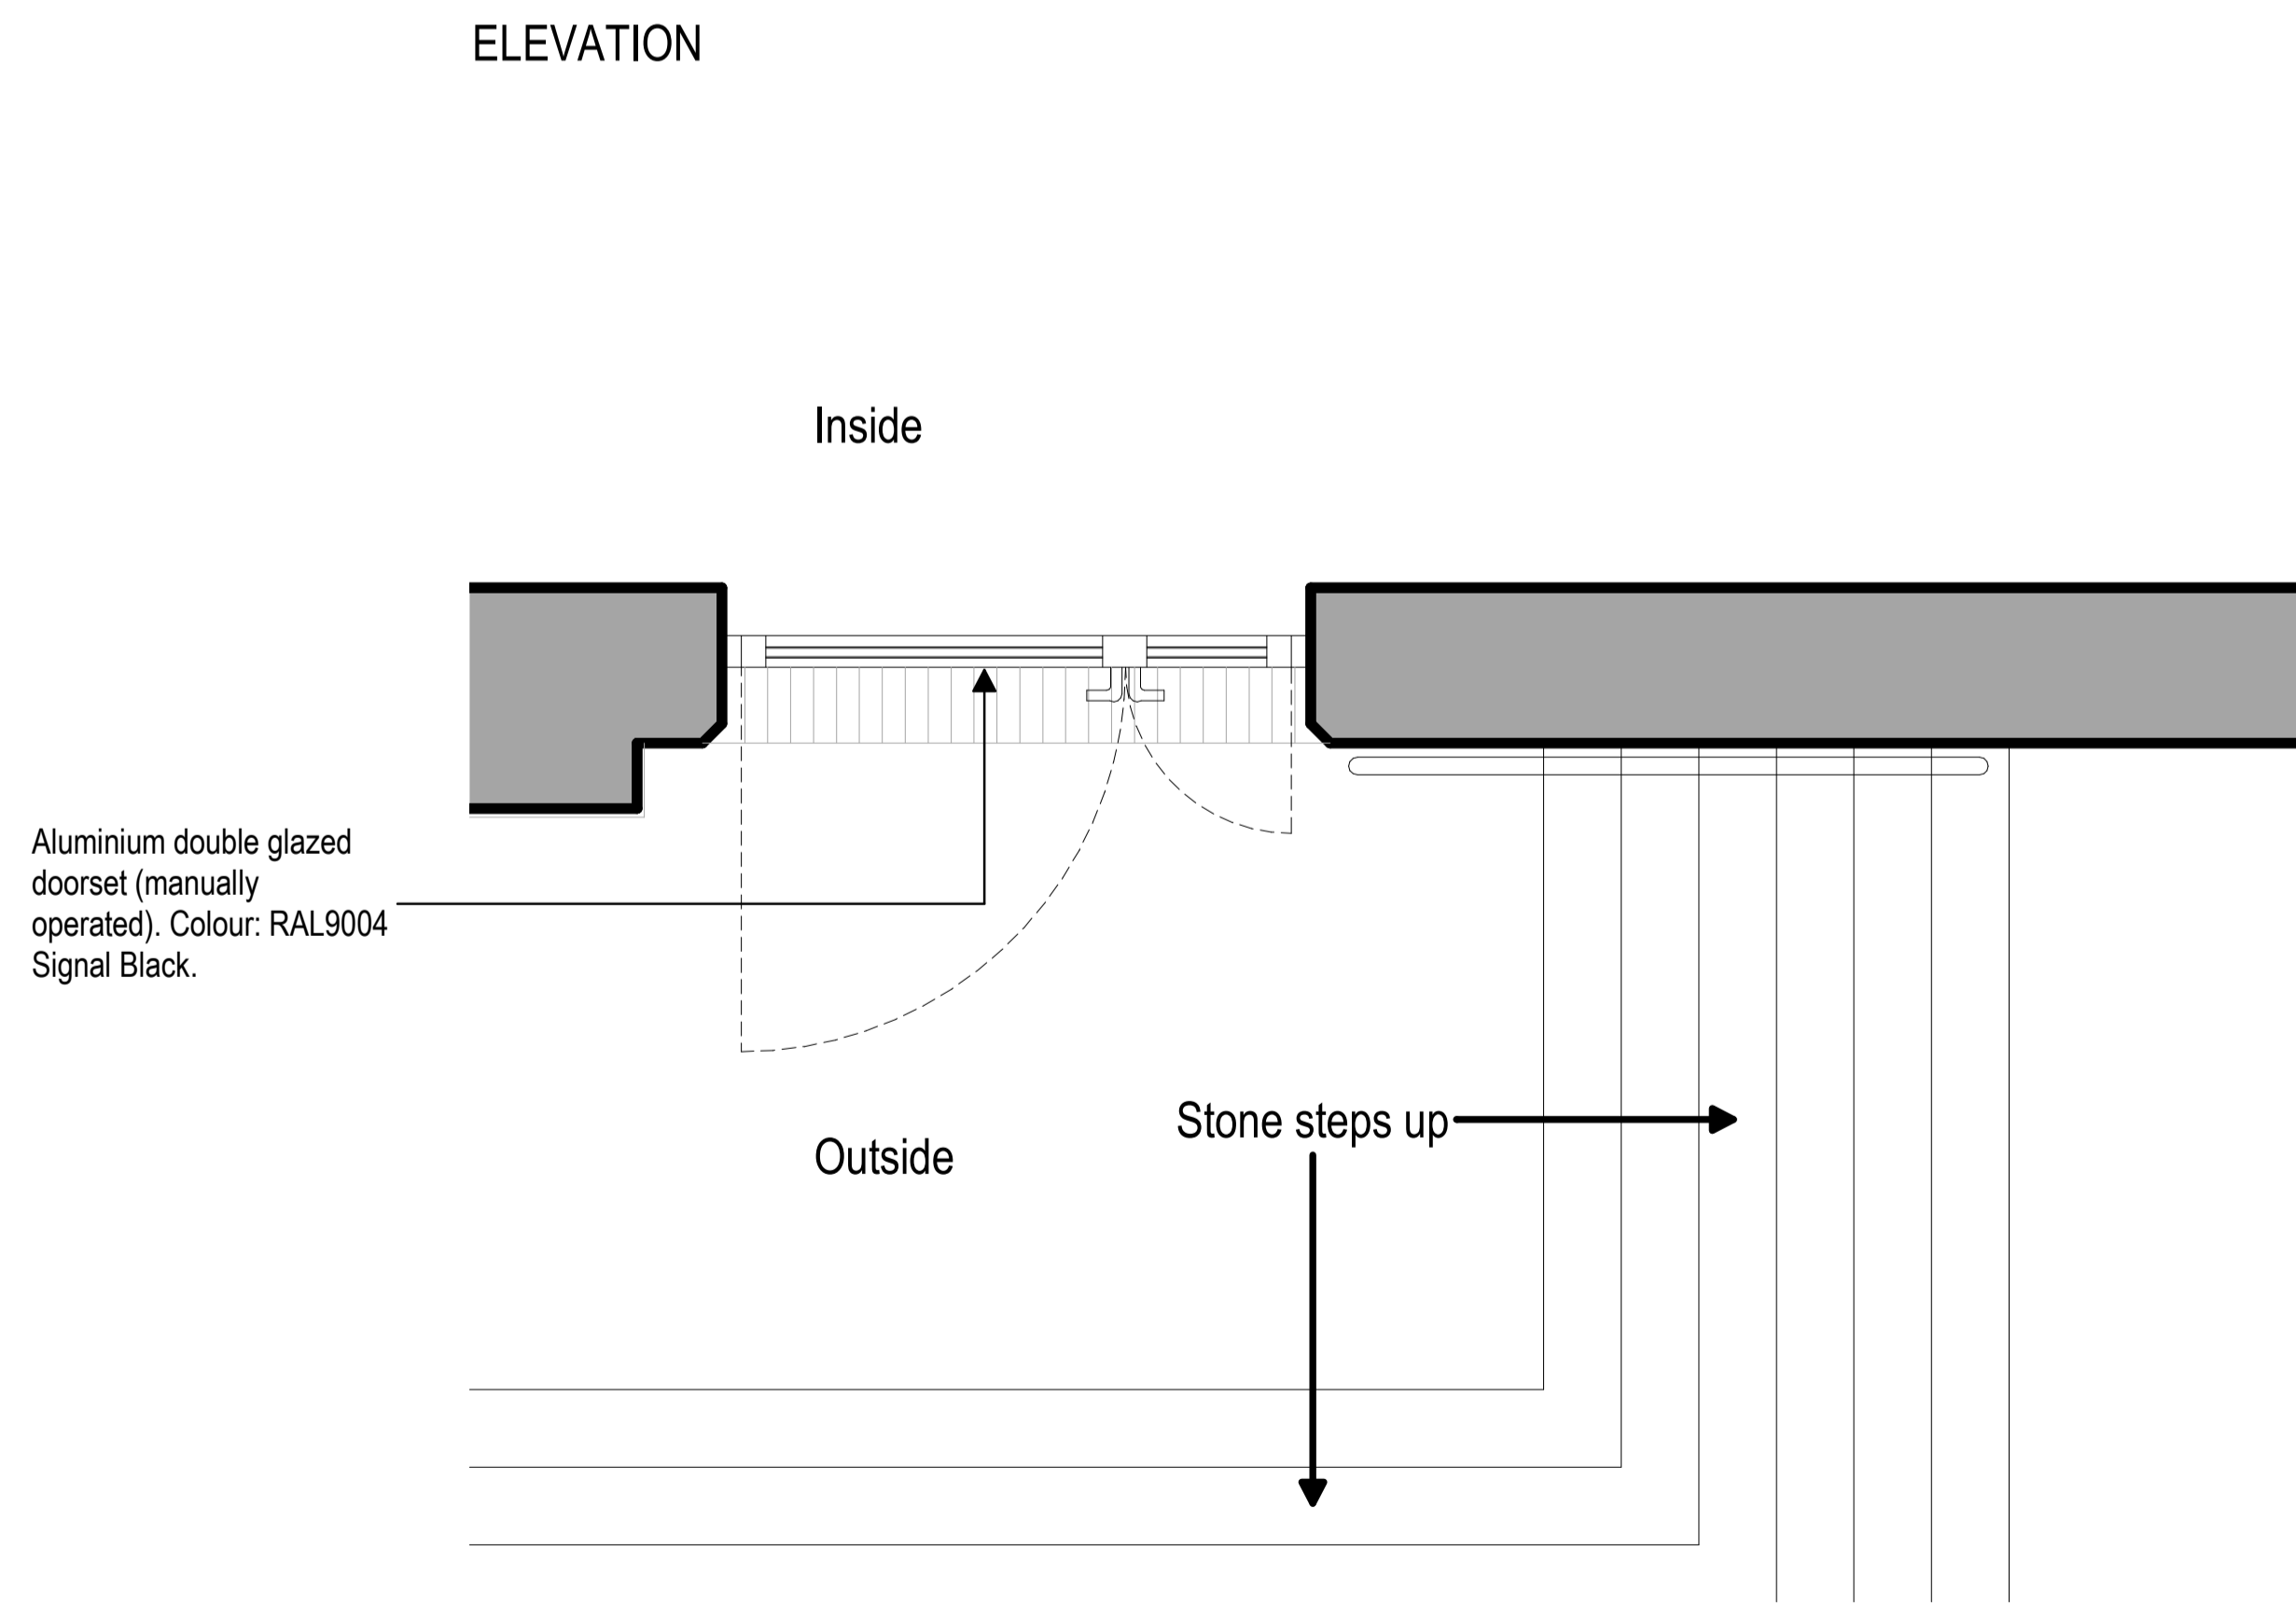

PLAN

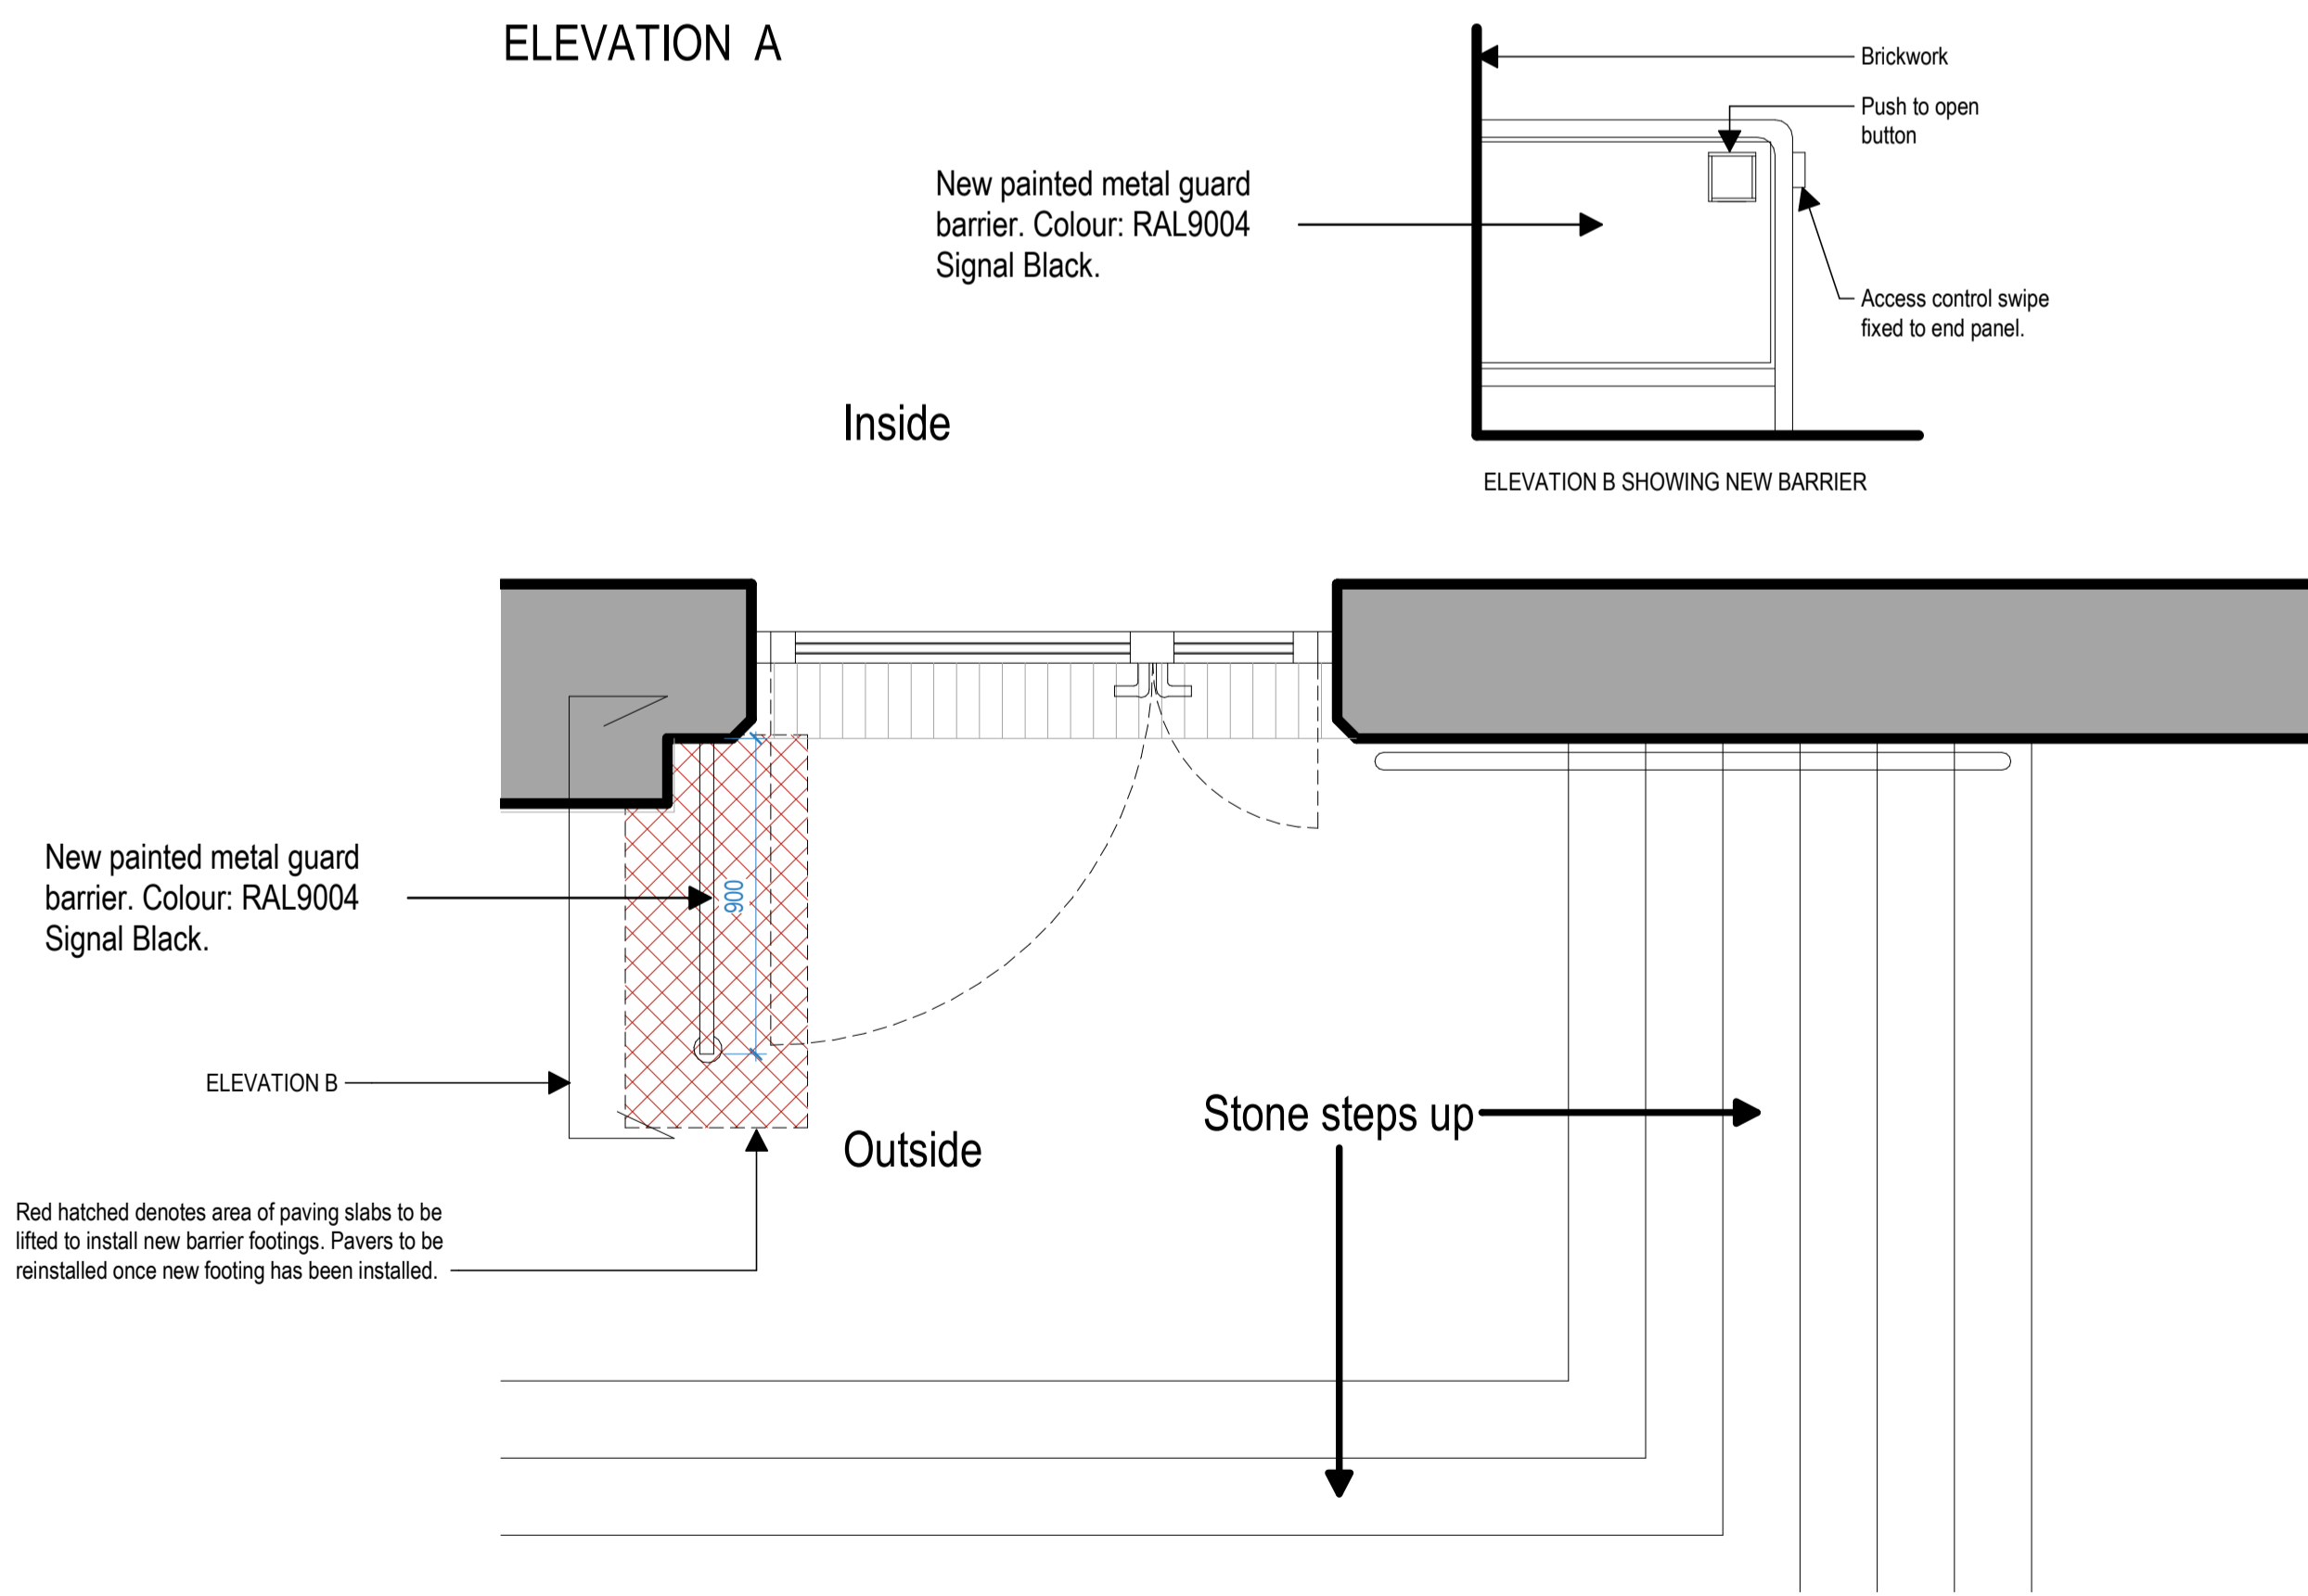

PLAN

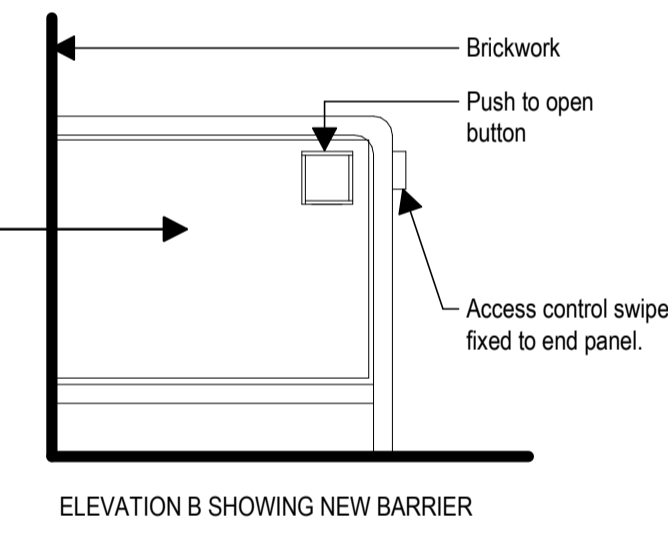

ELEVATION B SHOWING NEW BARRIER

2 Existing
5101 1 : 20

1 Proposed
5101 1 : 20

0 0.5 1 2m

Rev	Date	Description/Drawn/Sign
PL02	30/10/2023	Planning / TB

TIM BENNETT DESIGN

Drawing not intended to be scaled. If scaling from the drawing is required, be aware of reprographic discrepancies and tolerances, critical dimensions to be checked. Architect to be informed of all discrepancies in dimensions. Contractor to check all dimensions on site. © Drawing protected by copyright

Project Title
ST PETER'S COLLEGE

Drawing Title
EXISTING & PROPOSED
Detailed Plans and Elevations

Scale Status Revision
1:20 @A1 PLANNING PL02

Drawing number
1081-TB-XX-XX-DR-A-5101