


LOCATION PLAN_1:1250

1:1250

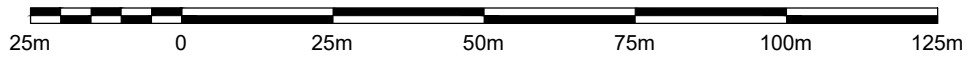

Client Mr Wilson & Ms Paul			
Project 2 Kirklee Circus, Glasgow			
Title Location Plan			
job no 23-041	drg no L(0-)-00	rev	
date Sep 23	by CM	scale 1:1250	drg size A4
©2023 Copyright of Ninety One Architects			