

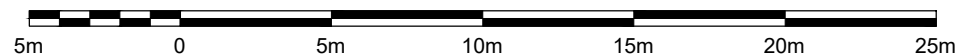


1:250

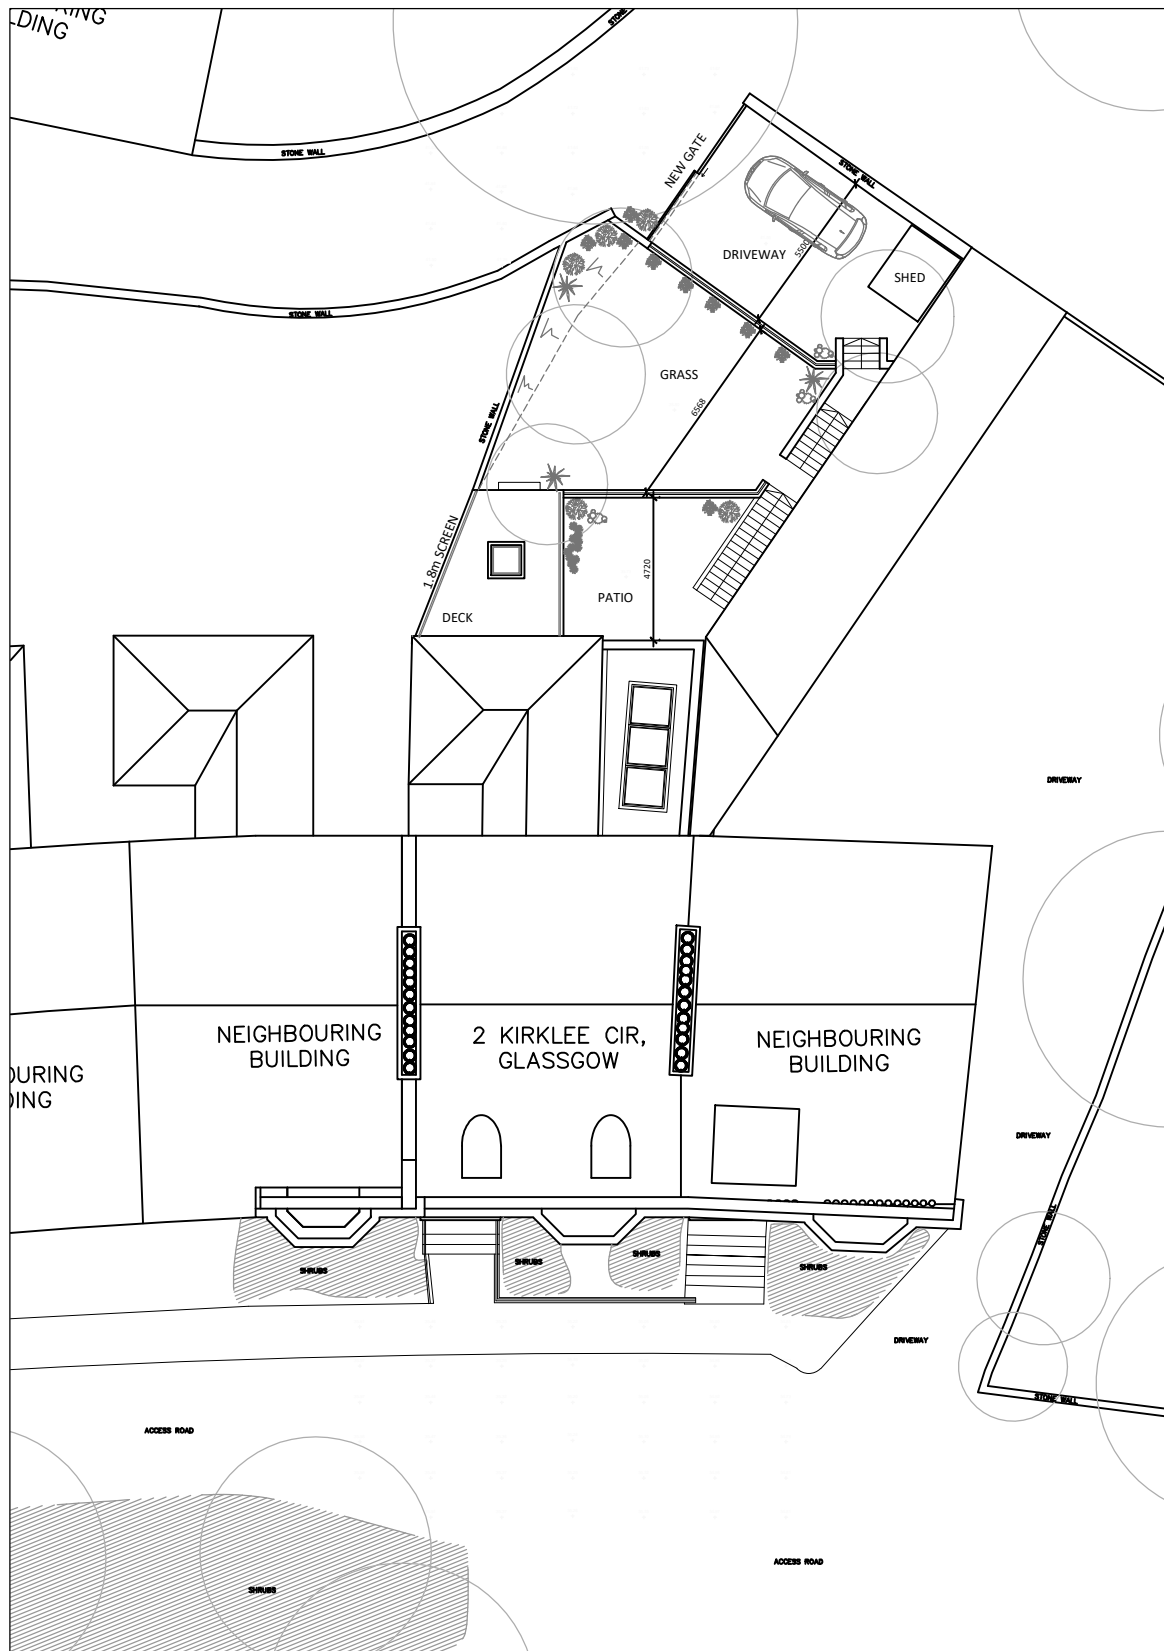

The purpose of this drawing is solely for the purposes of obtaining building warrant approval. The drawing may be suitable for construction purpose's but it may be necessary to augment / and or amend this information for this purpose. No liability will be accepted for any omission on this drawing should the drawing be used for construction purposes.

NOTES
 1 - Do NOT scale from this drawing.
 2 - All dimensions to be confirmed by the Contractor by site measure prior to work commencing, or fabrication or ordering of any components.
 3 - In the case of any discrepancy, always refer to the Architect.

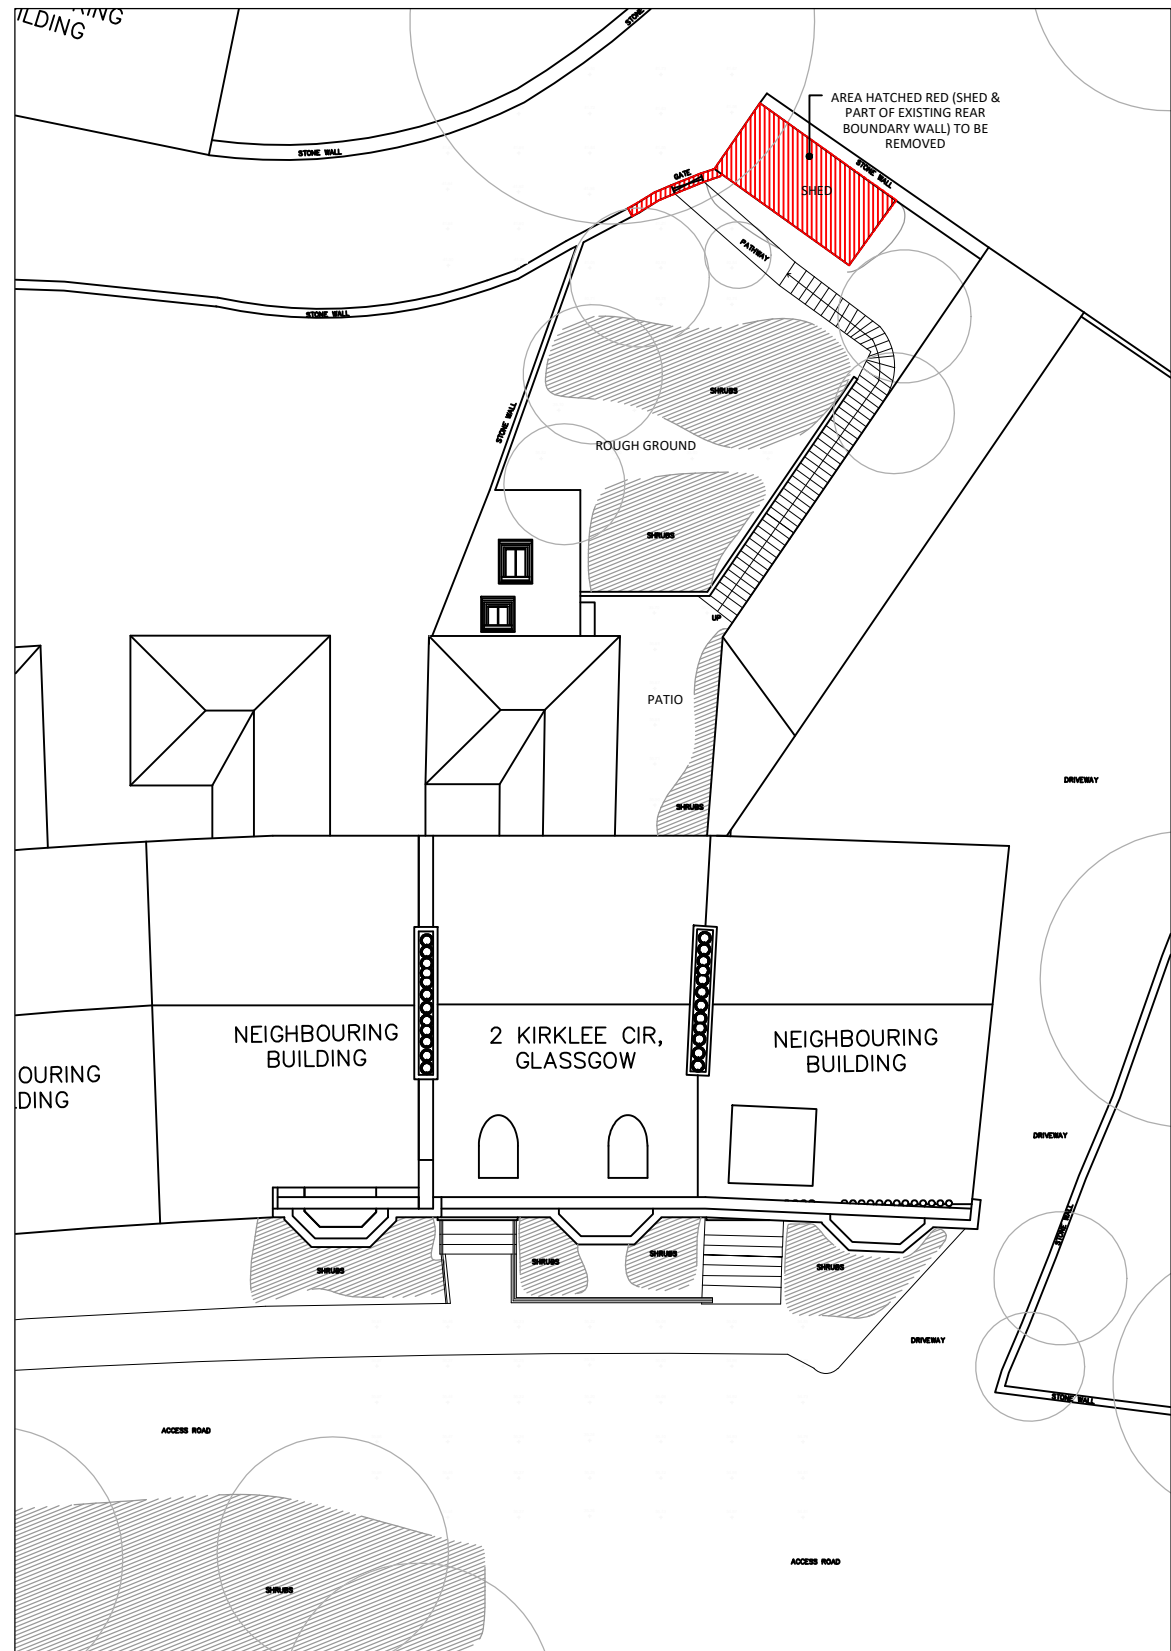

EXISTING BLOCK PLAN_1:250

PROPOSED BLOCK PLAN_1:250

CLIENT
 Mr Wilson & Ms Paul

PROJECT
 Proposed Alterations
 2 Kirklee Circus
 Glasgow

TITLE
 Existing & Proposed
 Block Plan

JOB REF	DRG SIZE
23-041	A3
DRG NO	REV
L(0)-01	
DATE	SCALE
Sep 23	1:250



©2023 Copyright of Ninety One Architects