

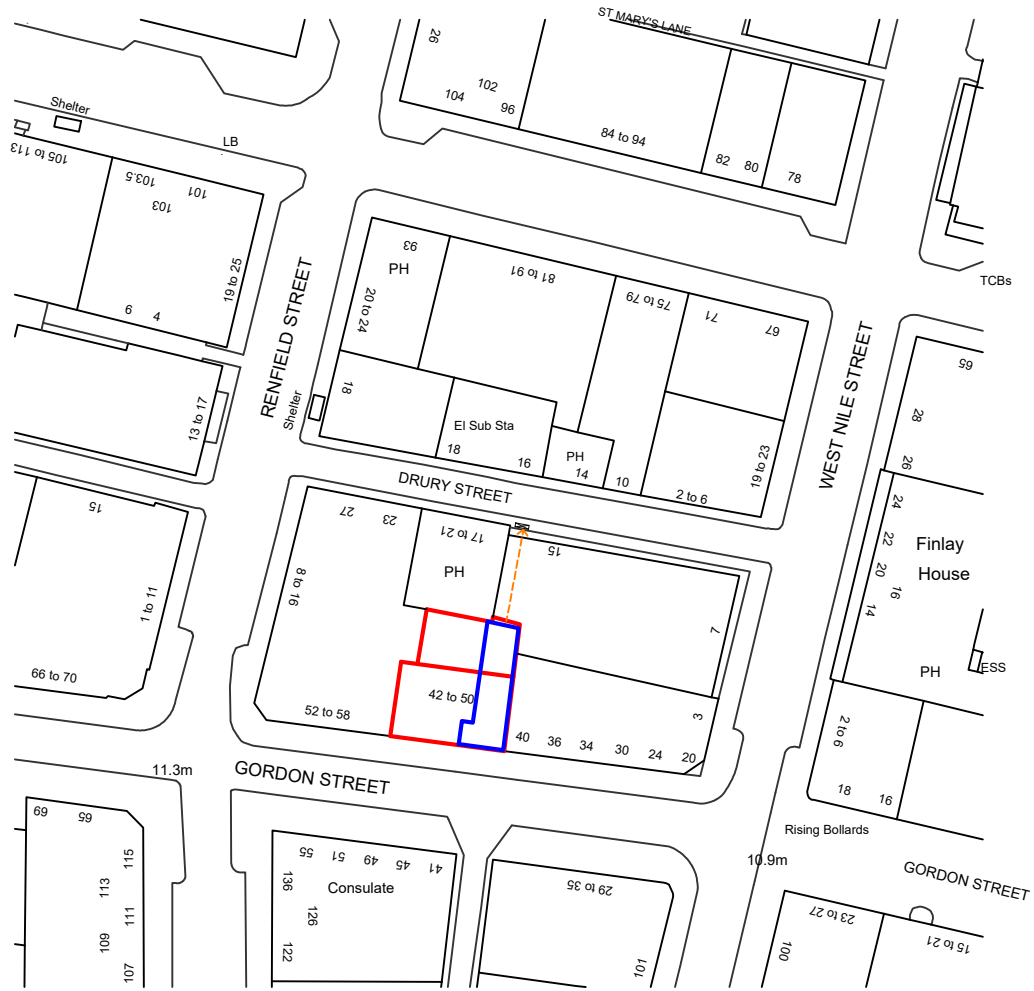


LEGEND:
 — Denotes Site Boundary
 — Denotes Building Line

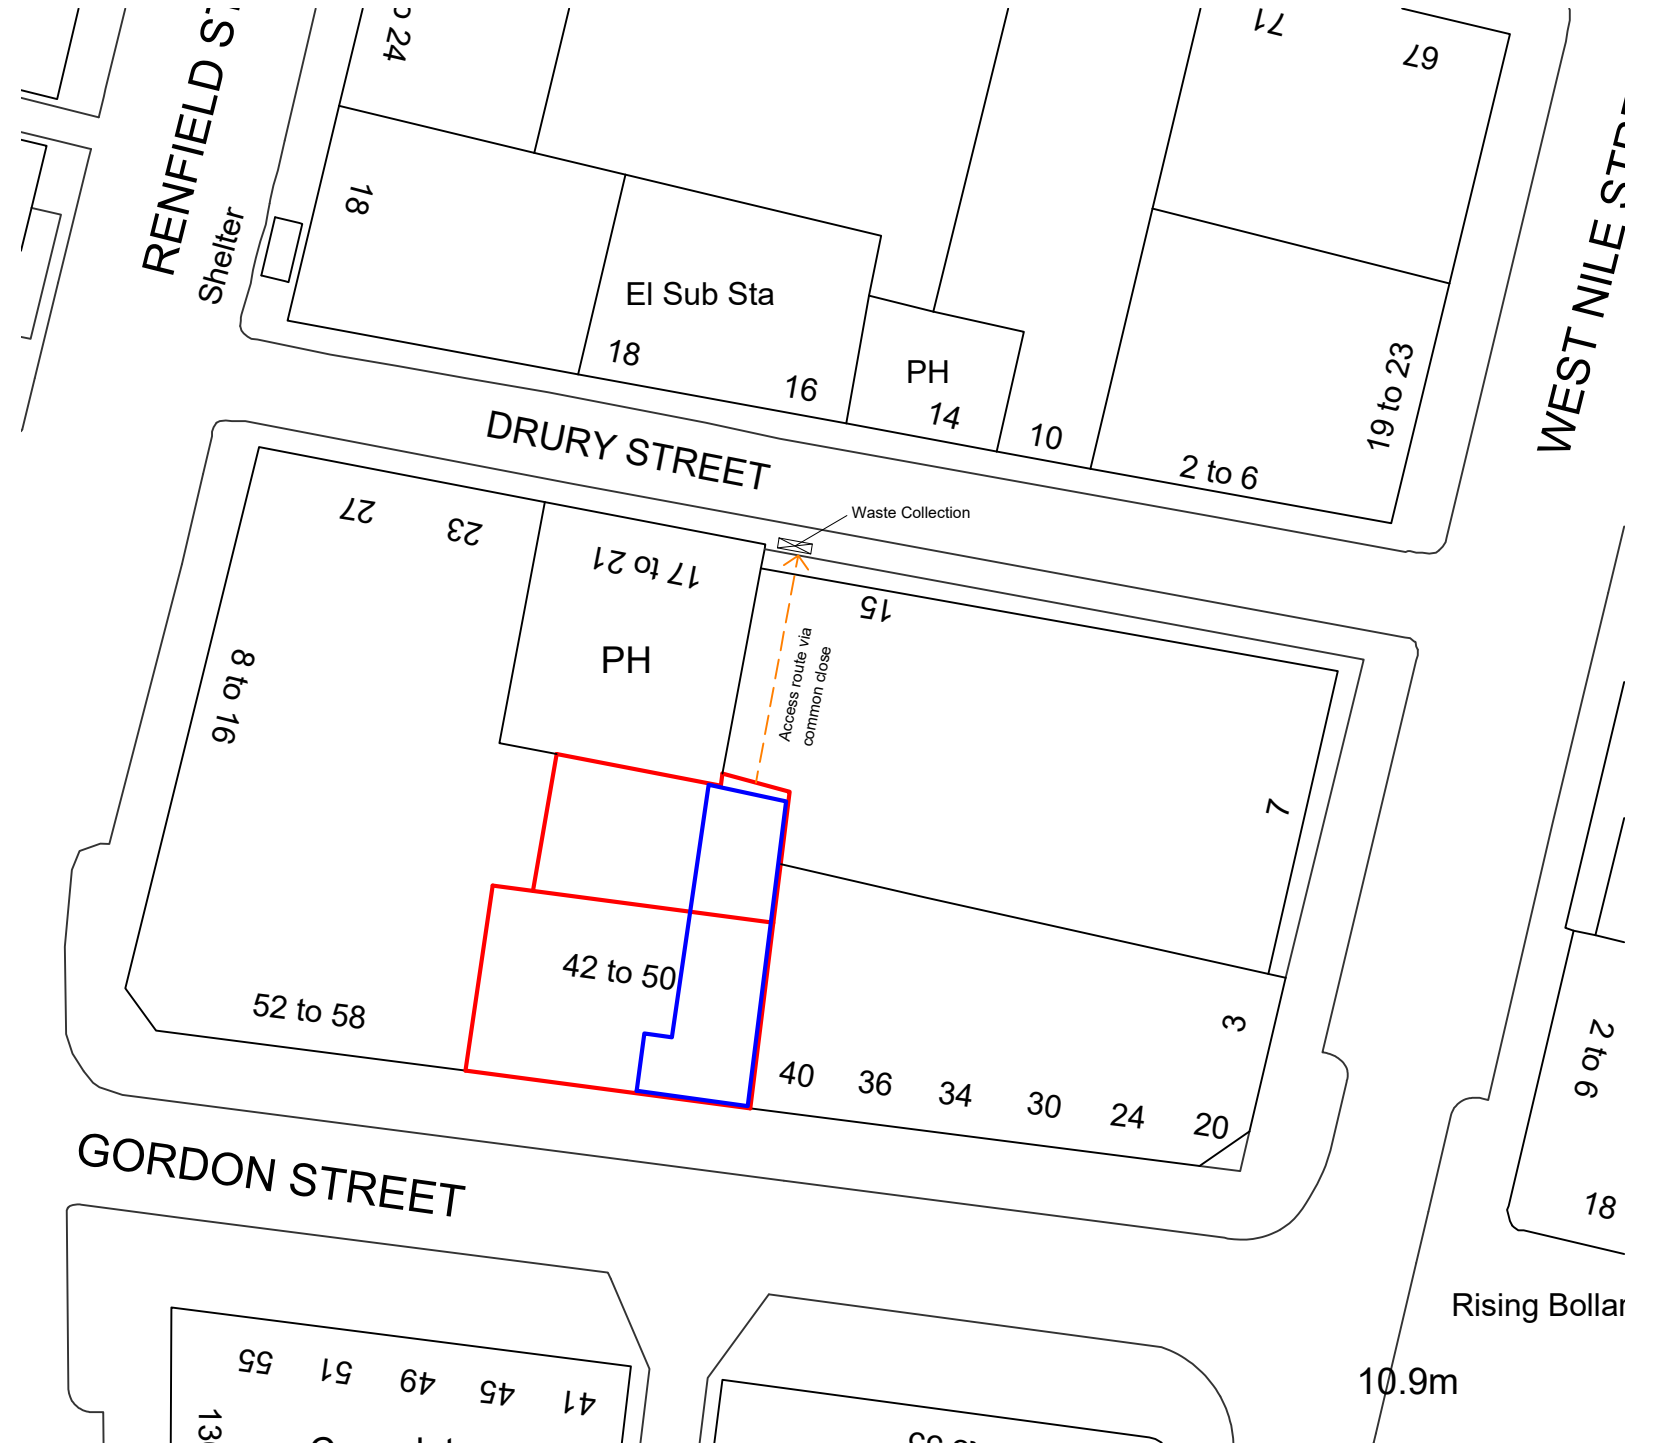


LOCATION PLAN AS EXISTING

SCALE @ 1:1250

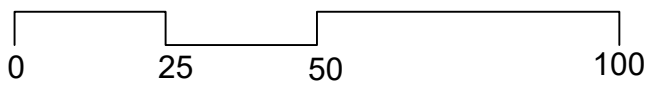


BLOCK PLAN AS EXISTING

SCALE @ 1:500

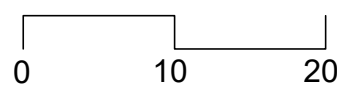

Title: Location & Block Plan as Existing	Property: 42 Gordon Street Glasgow	Client: Glasgow Gordon GP LLP
Scale: As Shown @ A3	Date: 06/11/23	Job no.: 3953 (LBC)
Issue: Listed Building	Drawn by: cjm	Dwg. no.: 03

Revision:	Description	Date
-----------	-------------	------

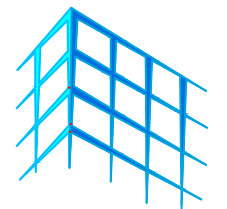

Mackinnon & Co
 chartered building surveyors architectural services project managers

208 West George Street t. 0141 204 3311
 Glasgow G2 2PQ e. info@mackco.co.uk

www.mackinnon-building-surveyors.co.uk