








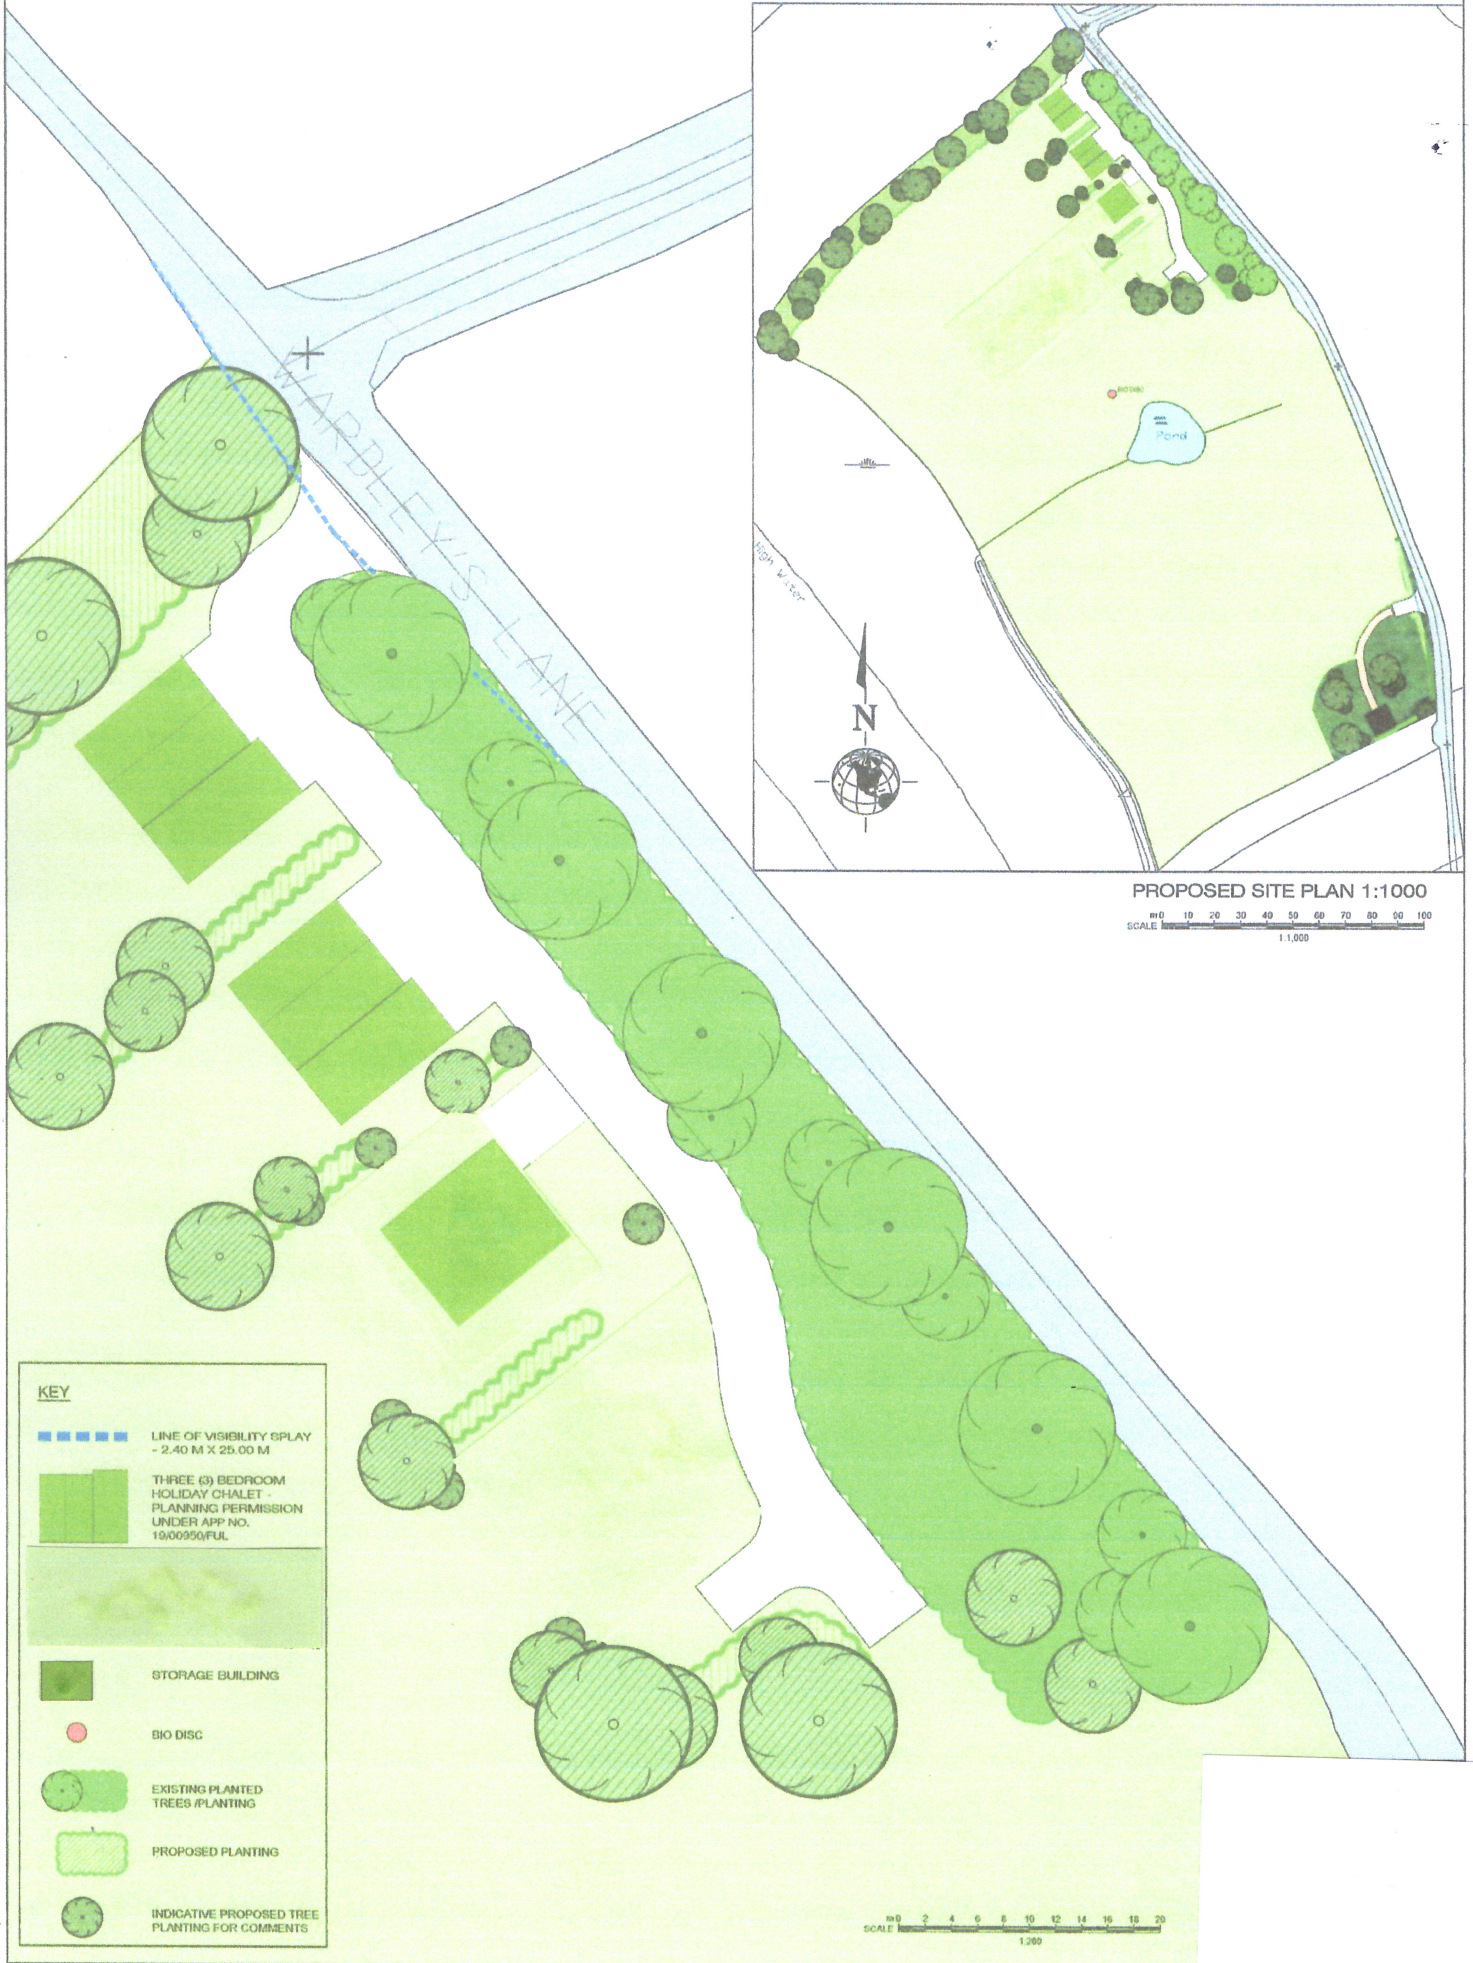

# PROPOSED SITE PLAN



PROPOSED SITE PLAN 1:1000  
 SCALE 0 10 20 30 40 50 60 70 80 90 100  
 1:1,000

KEY	
	LINE OF VISIBILITY SPLAY - 2.40 M X 25.00 M
	THREE (3) BEDROOM HOLIDAY CHALET - PLANNING PERMISSION UNDER APP NO. 19/00950/FUL
	
	STORAGE BUILDING
	BIO DISC
	EXISTING PLANTED TREES /PLANTING
	PROPOSED PLANTING
	INDICATIVE PROPOSED TREE PLANTING FOR COMMENTS

SCALE 0 2 4 6 8 10 12 14 16 18 20  
 1:200