

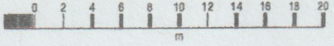


Address: Brookleigh, High St, Chalford, GL6 8DJ
 Proposal: Replacement of two garden sheds
 Drawing: Existing layout sketched on block plan
 Scale: 1:500
 01/11/23

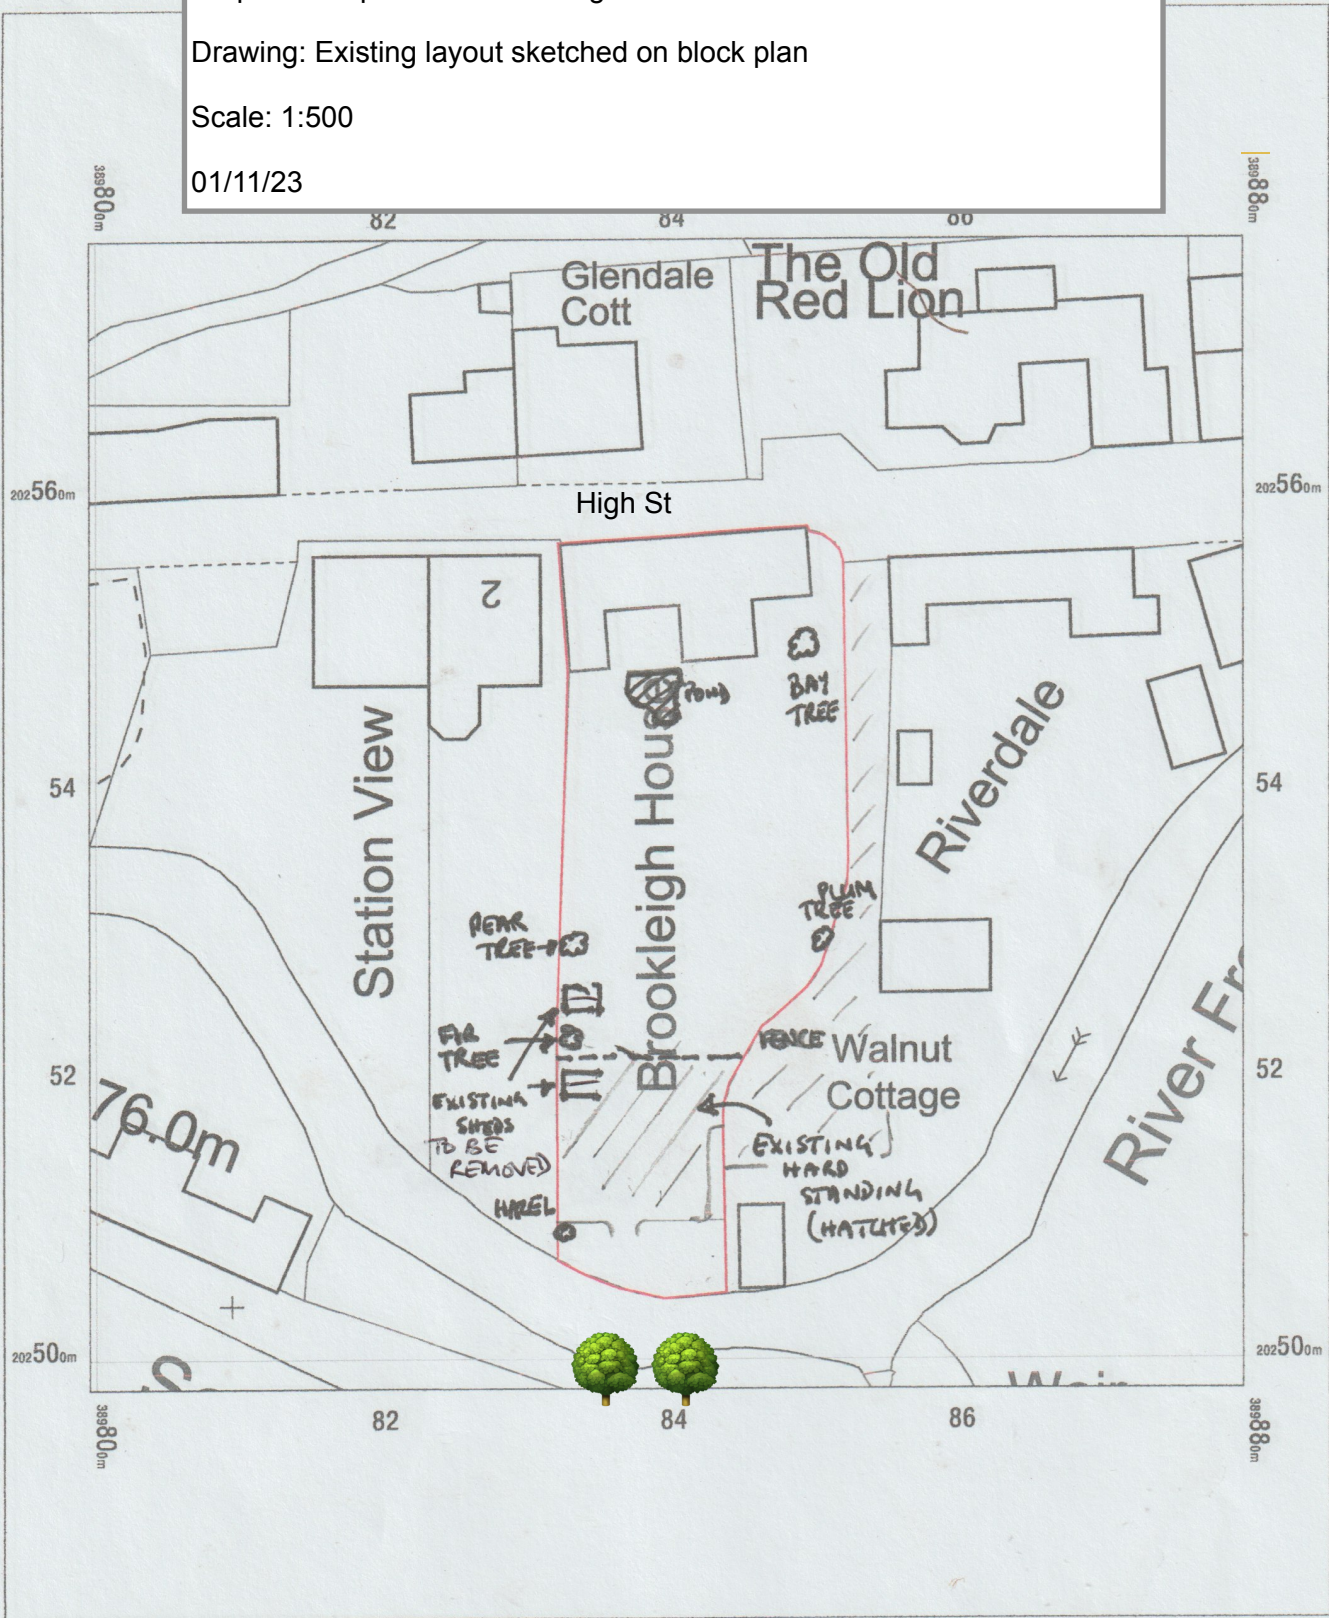

Brookleigh House
 High Street,
 Chalford,
 Stroud,
 Gloucestershire
 GL6 8DJ

OS MasterMap 1250/2500/10000 scale
 Monday, January 17, 2022, ID: MPMBW-01013206
 www.blackwellmapping.co.uk
 1:500 scale print at A4, Centre: 389840 E, 202538 N
 ©Crown Copyright Ordnance Survey. Licence no. 100041041

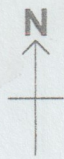

BLACKWELL'S
 MAPPING SERVICES
 PERSONAL & PROFESSIONAL MAPPING
 www.blackwellmapping.co.uk
 TEL: 0800 151 2612
 maps@blackwell.co.uk

