



Address: Brookleigh, High St, Chalford, GL6 8DJ

Proposal: Replacement of two garden sheds

Drawing: Block plan

Scale: 1:500

01/11/23

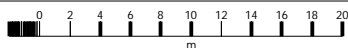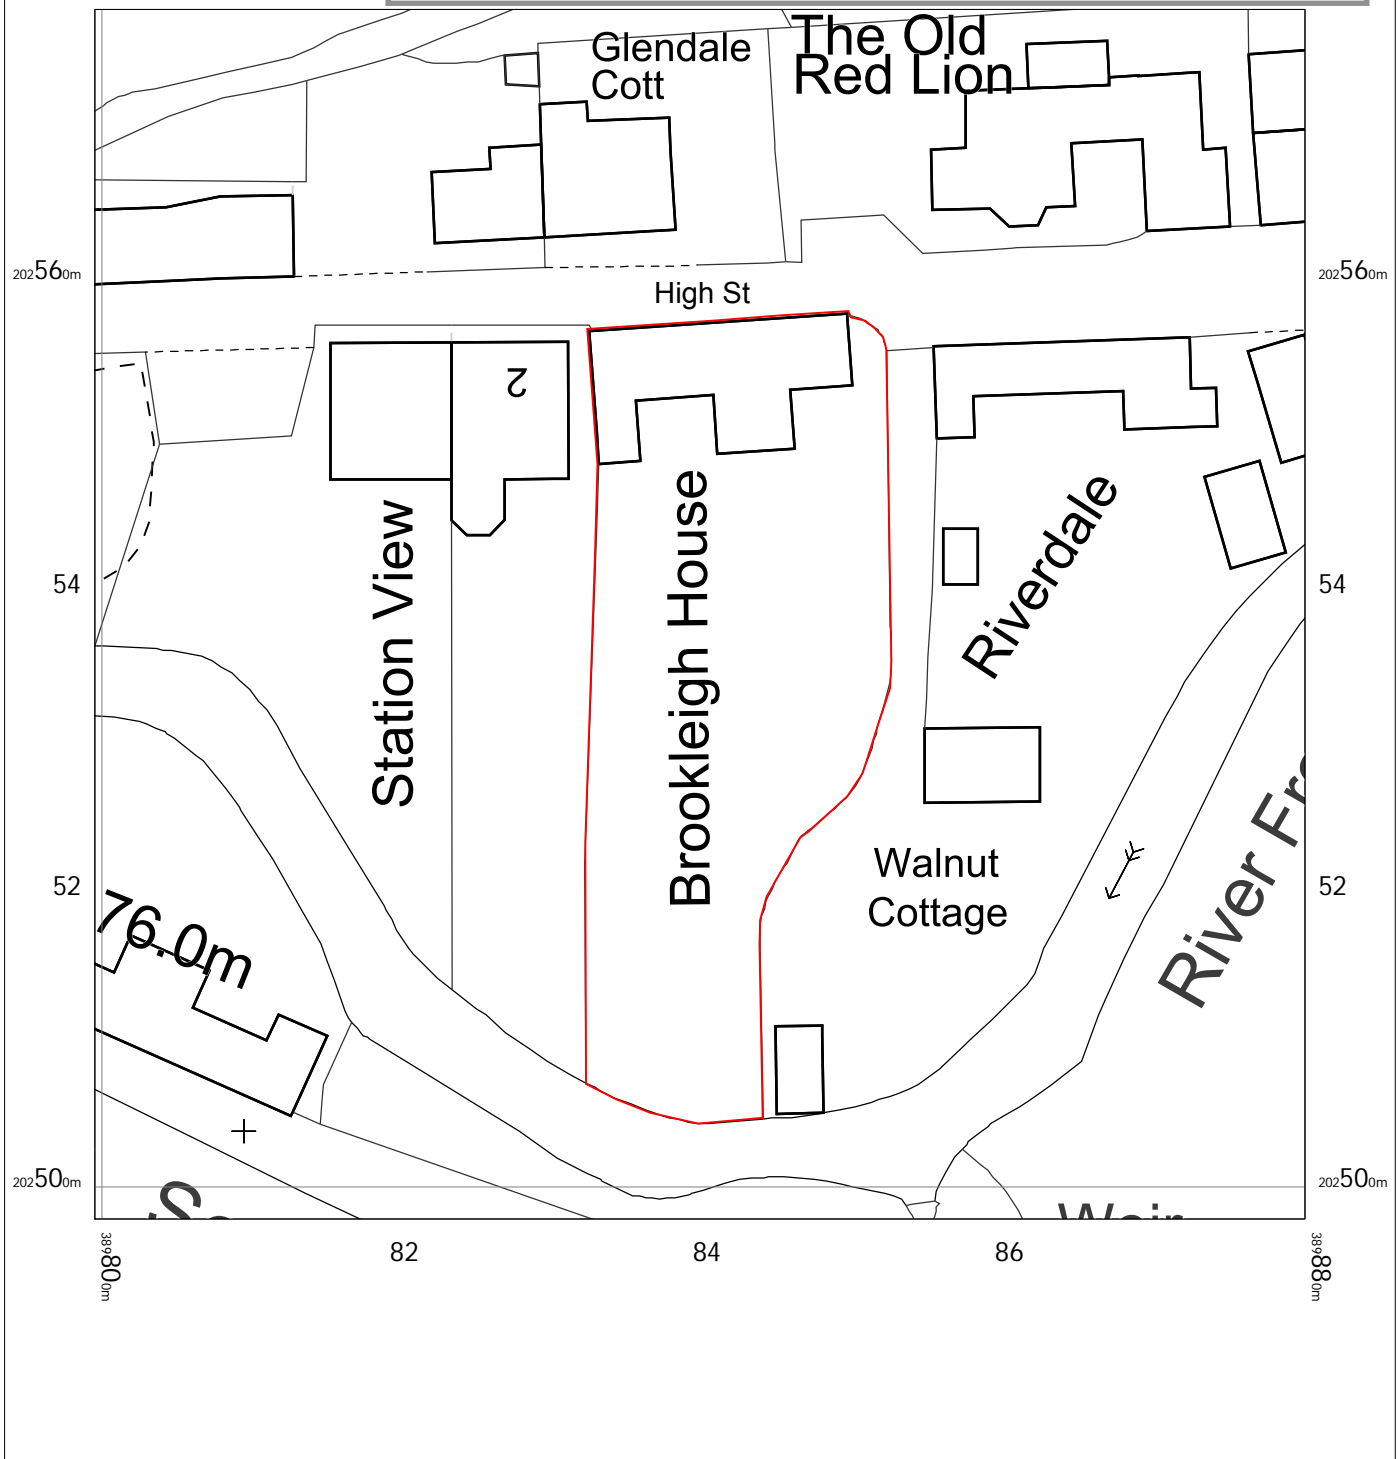


Brookleigh House
High Street,
Chalford,
Stroud,
Gloucestershire
GL6 8DJ

OS MasterMap 1250/2500/10000 scale
Monday, January 17, 2022, ID: MPMBW-01013206
www.blackwellmapping.co.uk

1:500 scale print at A4, Centre: 389840 E, 202538 N

© Crown Copyright Ordnance Survey. Licence no. 100041041

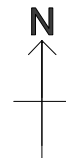

BLACKWELL'S
MAPPING SERVICES
PERSONAL & PROFESSIONAL MAPPING
www.blackwellmapping.co.uk

TEL: 0800 151 2612
maps@blackwell.co.uk