



OFFICE 1: BTEC BUSINESS PARK, LOVE LANE, CIRENCESTER, GL1 1YG  
 TEL/FAX 01286-654522  
 www.sitechsurveying.co.uk

SECOND FLOOR, 17 BREWER STREET, MAIDSTONE, KENT ME14 1RU  
 TEL/FAX 01622 678600  
 Email: info@sitechsurveying.co.uk

# HARDWICKE COURT, GLOUCESTER

CLIENT: JACKSON ARCHITECTS





THE SURVEY ASSOCIATION	SHEET 1 OF 4	SCALE 1:200	15745
	DRAWN: AutoCAD	SURVEY JOB No: 12140	21
	SEE ALSO: 15745 TO 15748/21	SURVEYED - AUG 2021	

### STANDARD REFERENCE

DATUM USED - ORDNANCE SURVEY OSGM 15 TM GPS  
 BENCH MARKS USED - OSGM 15 TM GPS  
 SITE BENCH MARKS ESTABLISHED - SURVEY STATIONS (SEE PLAN)  
 SURVEY STATIONS INDICATED THUS   
 PROJECTION - OSTN 15 TM GPS (Scale factor not applied)

### ABBREVIATIONS

ACU AIR CONDITIONING UNIT	KO KERB OUTLET	RWP RAIN WATER PIPE
CL COVER LEVEL	L LIGHT	SC STOP COCK
EP EARTH POINT	LP LAMPPOST	SL SUMM LEVEL
ECP ELECTRICITY CABLE PIT	MH MANHOLE	SP SOIL PIPE
EP ELECTRICITY POLE	MR SERVICE MARKER	SV SURVEY VALVE
FH FIRE HYDRANT	NB NOTICE BOARD	TGB TELEPHONE CALL BOX
FL FLOOR LEVEL	NF NO FURTHER INFORMATION	TIC TELEPHONE INSPECTION COVER
G GULLY	OSBM ORDNANCE SURVEY BENCH MARK	TP TENT PIPE
GC GAS COCK	P POST OR PILLAR	UTL UNABLE TO LIFT
GV GAS VALVE	RE RIDDING EYE	VP VENT PIPE
IC INSPECTION COVER	RG ROAD GULLY	WG WASH OUT
IL INVERT LEVEL	RS ROAD SIGN	WM WATER METER

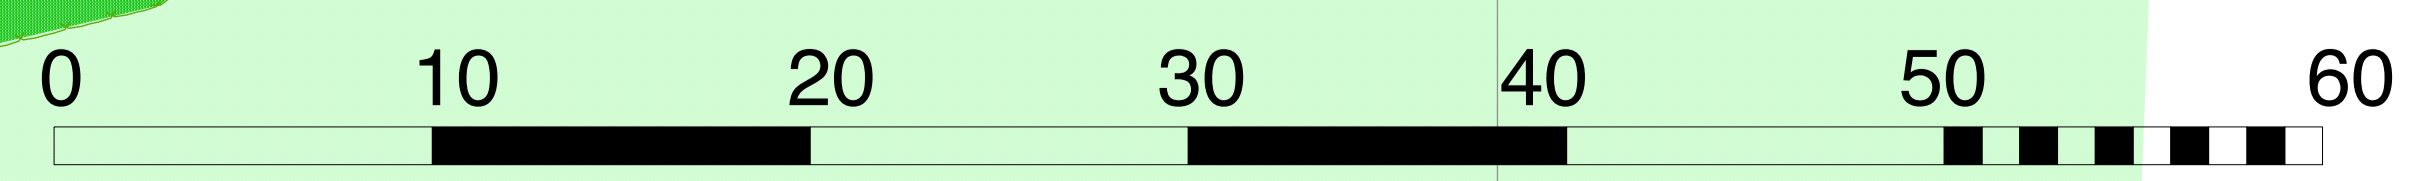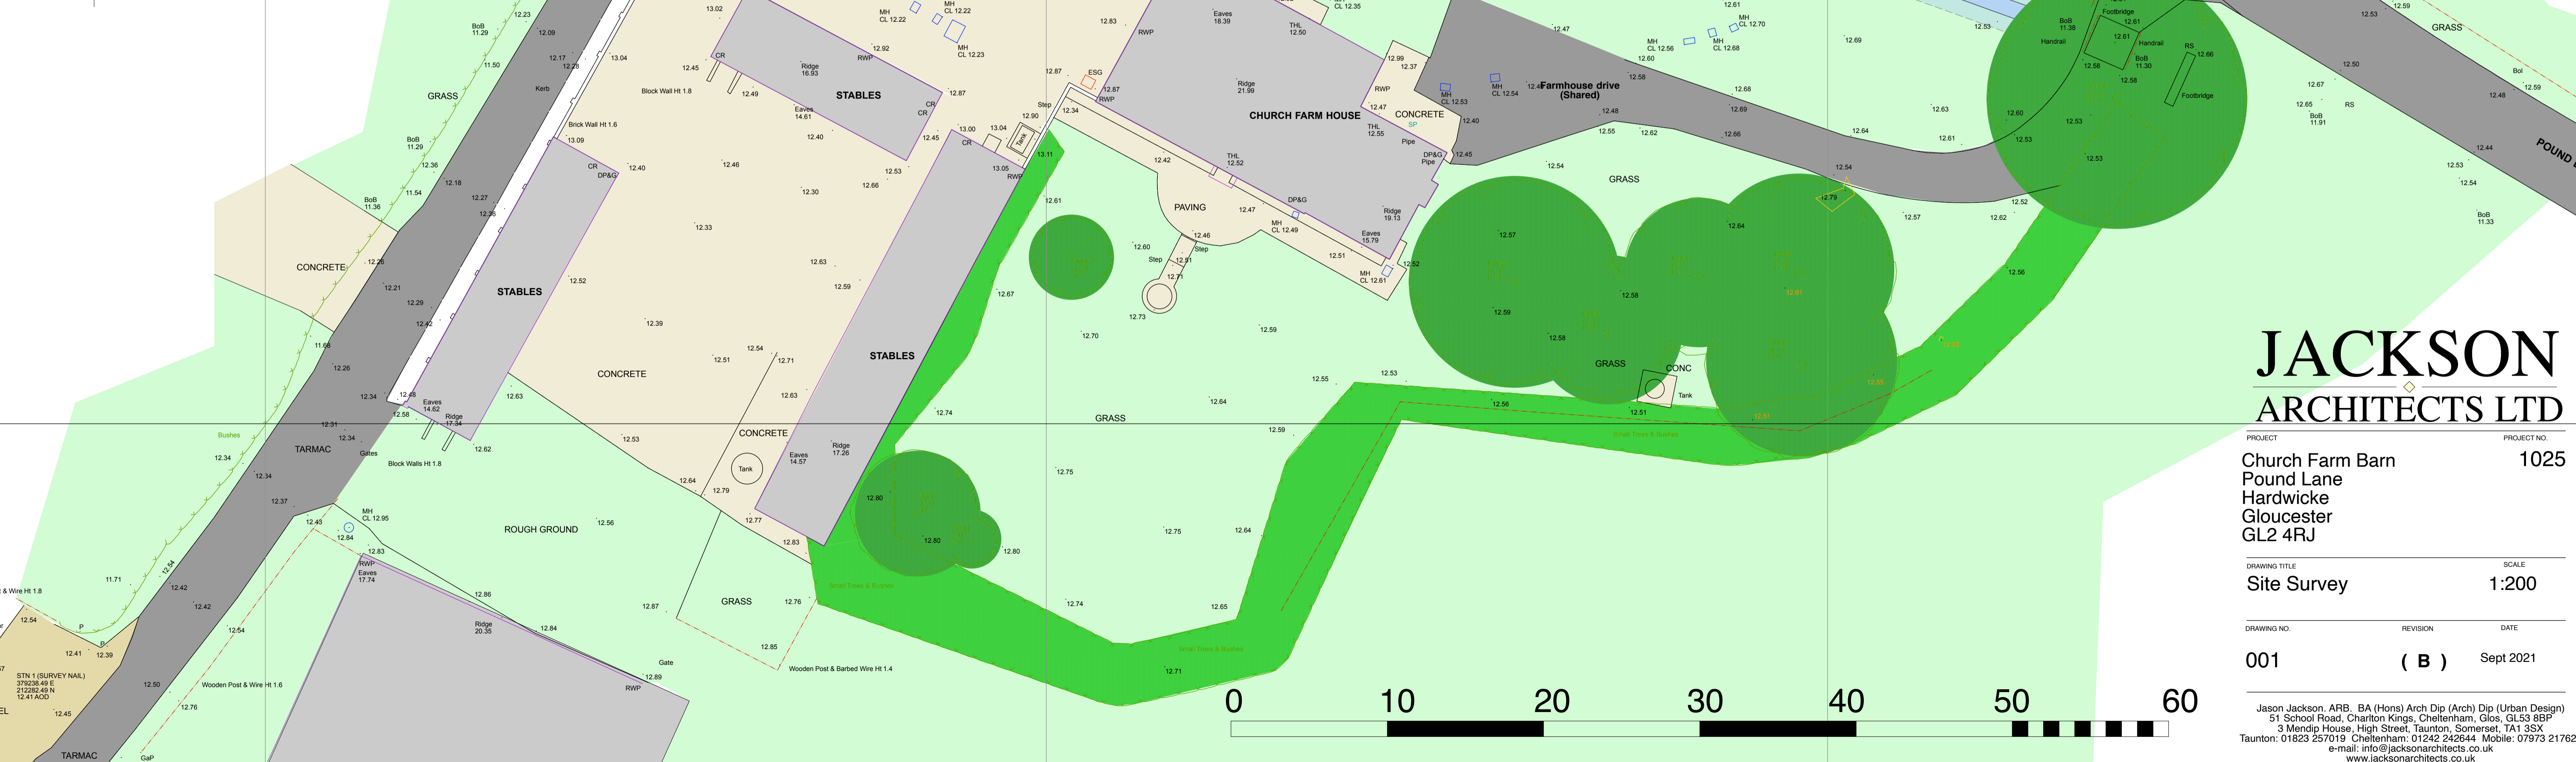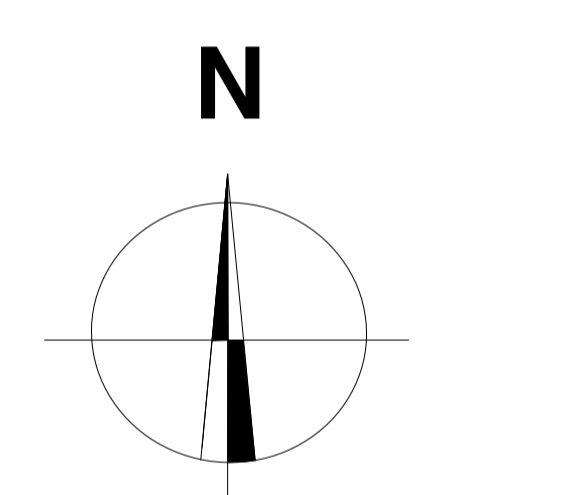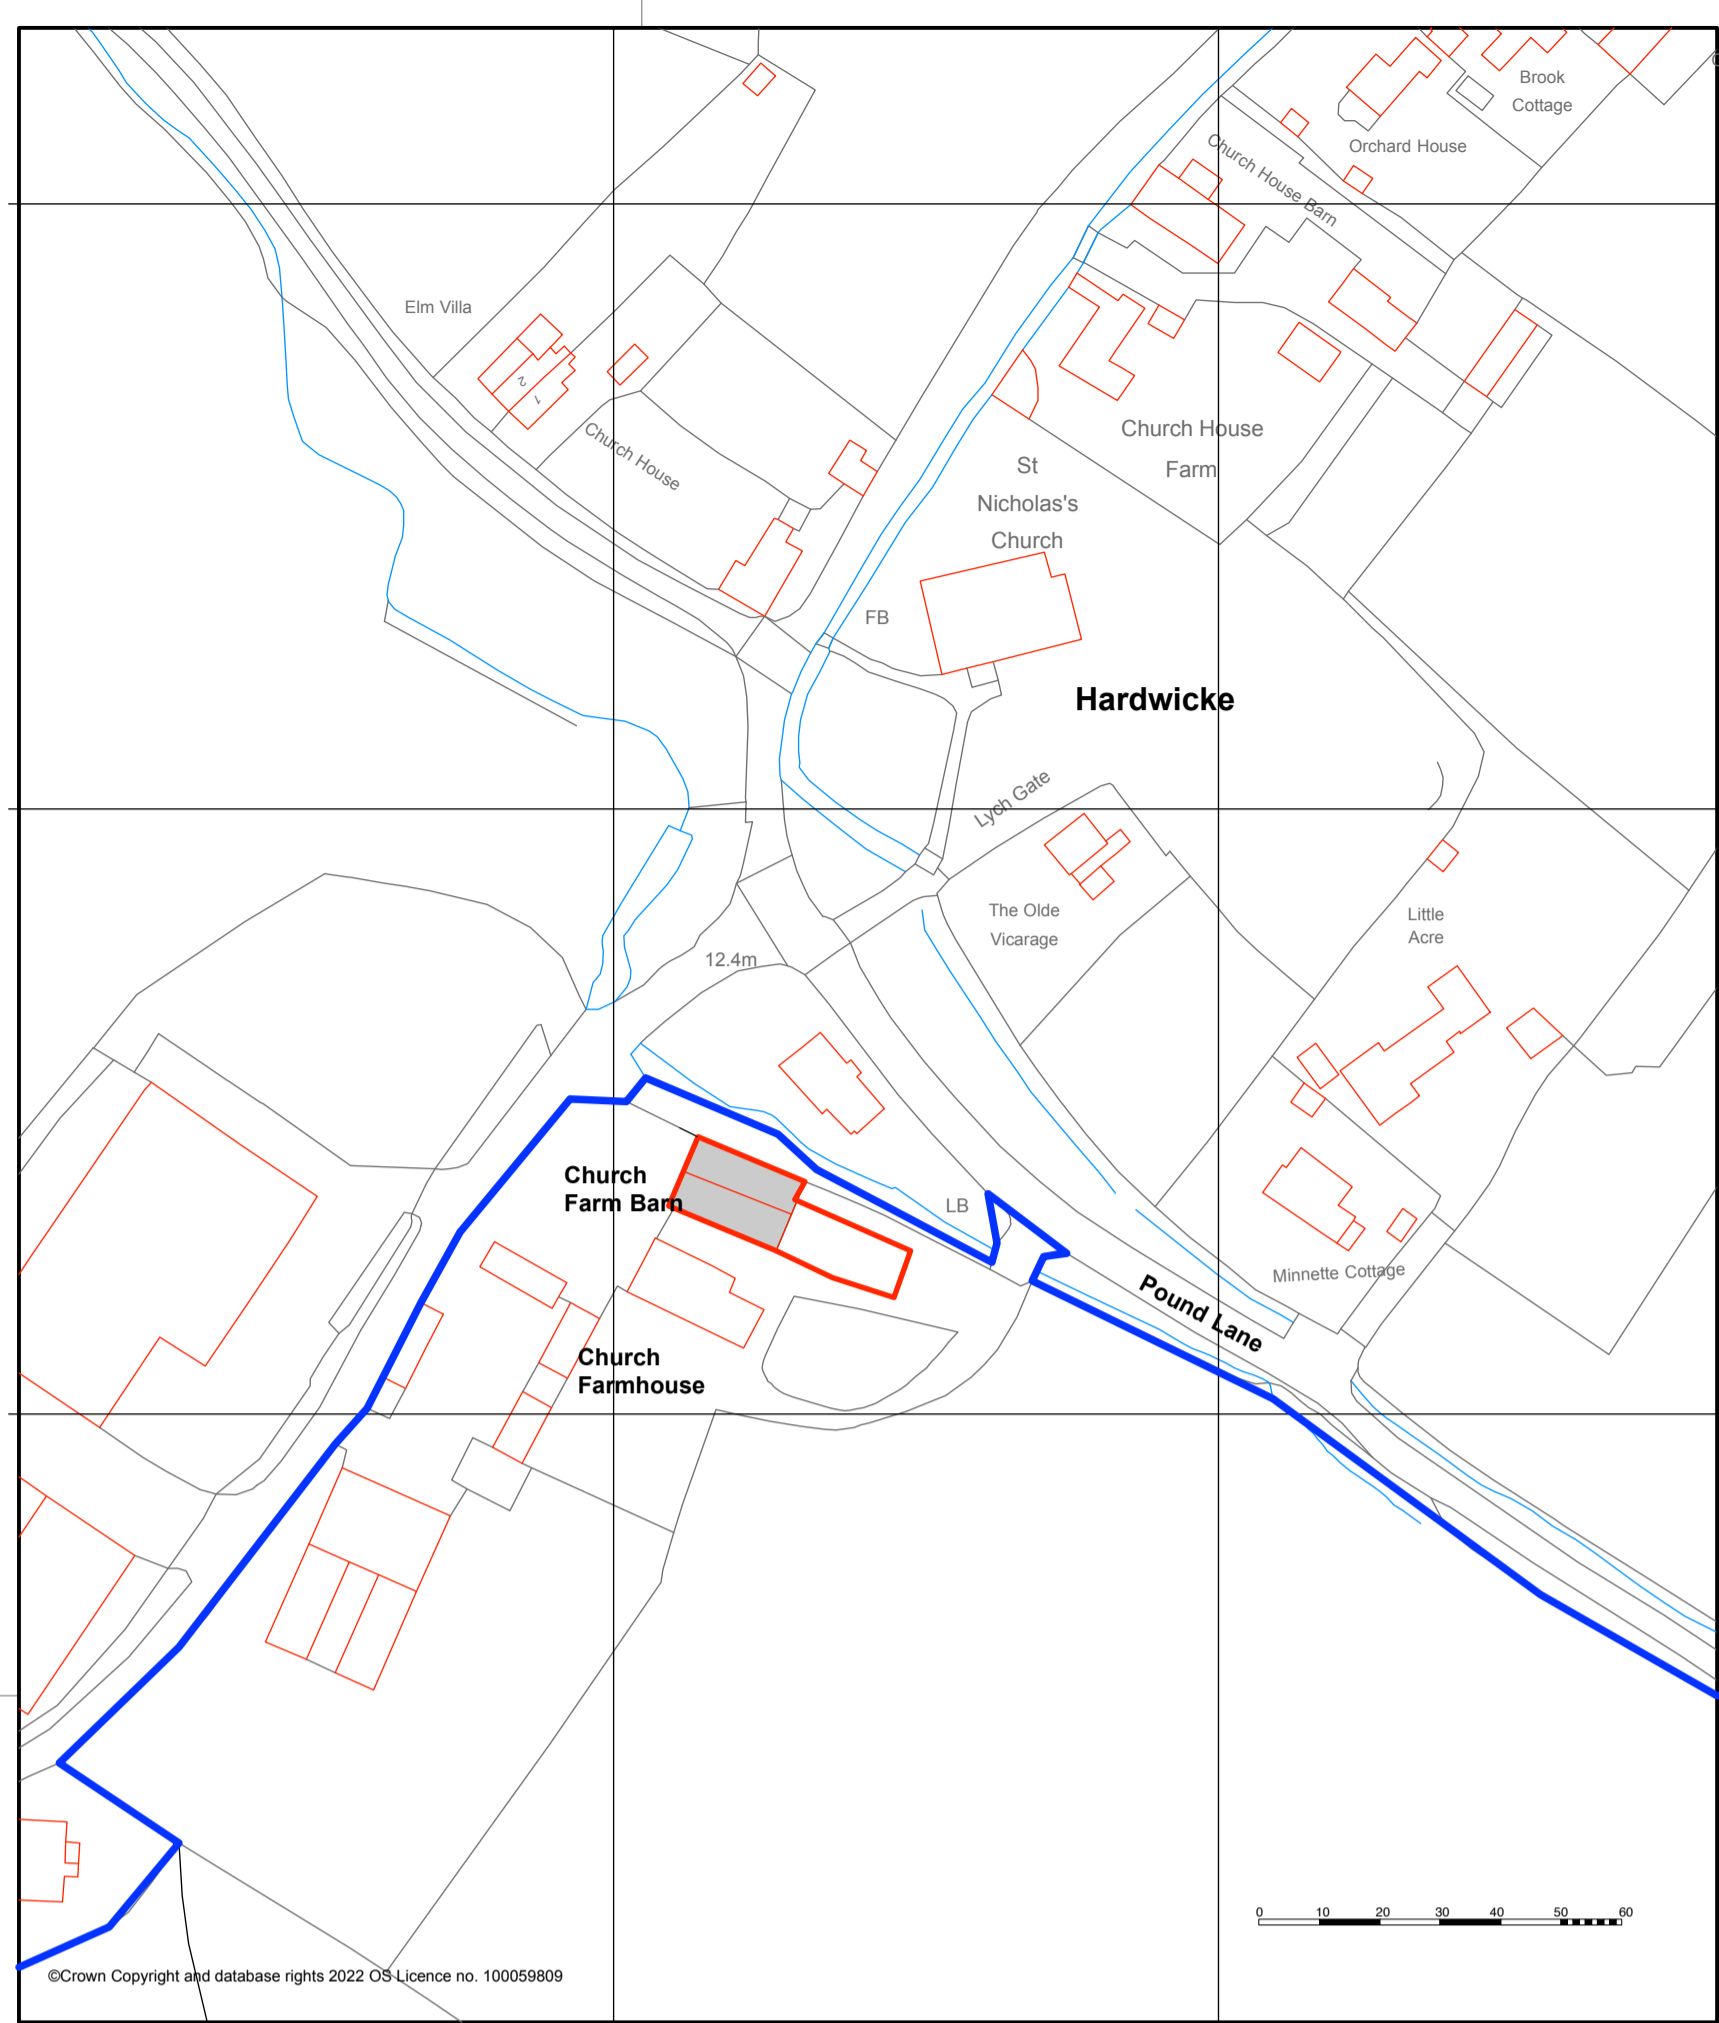

# JACKSON ARCHITECTS LTD

PROJECT: Church Farm Barn Pound Lane Hardwicke Gloucester GL2 4RJ  
 PROJECT NO: 1025

DRAWING TITLE: Site Survey  
 SCALE: 1:200

DRAWING NO: 001  
 REVISION: ( B )  
 DATE: Sept 2021

Jason Jackson, ARB, BA (Hons) Arch Dip (Arch) Dip (Urban Design)  
 51 School Road, Charlton Kings, Cheltenham, Glos, GL53 8BP  
 3 Mendip House, High Street, Taunton, Somerset, TA1 3SX  
 Taunton: 01823 257019 Cheltenham: 01242 242644 Mobile: 07973 217620  
 e-mail: info@jacksonarchitects.co.uk  
 www.jacksonarchitects.co.uk