

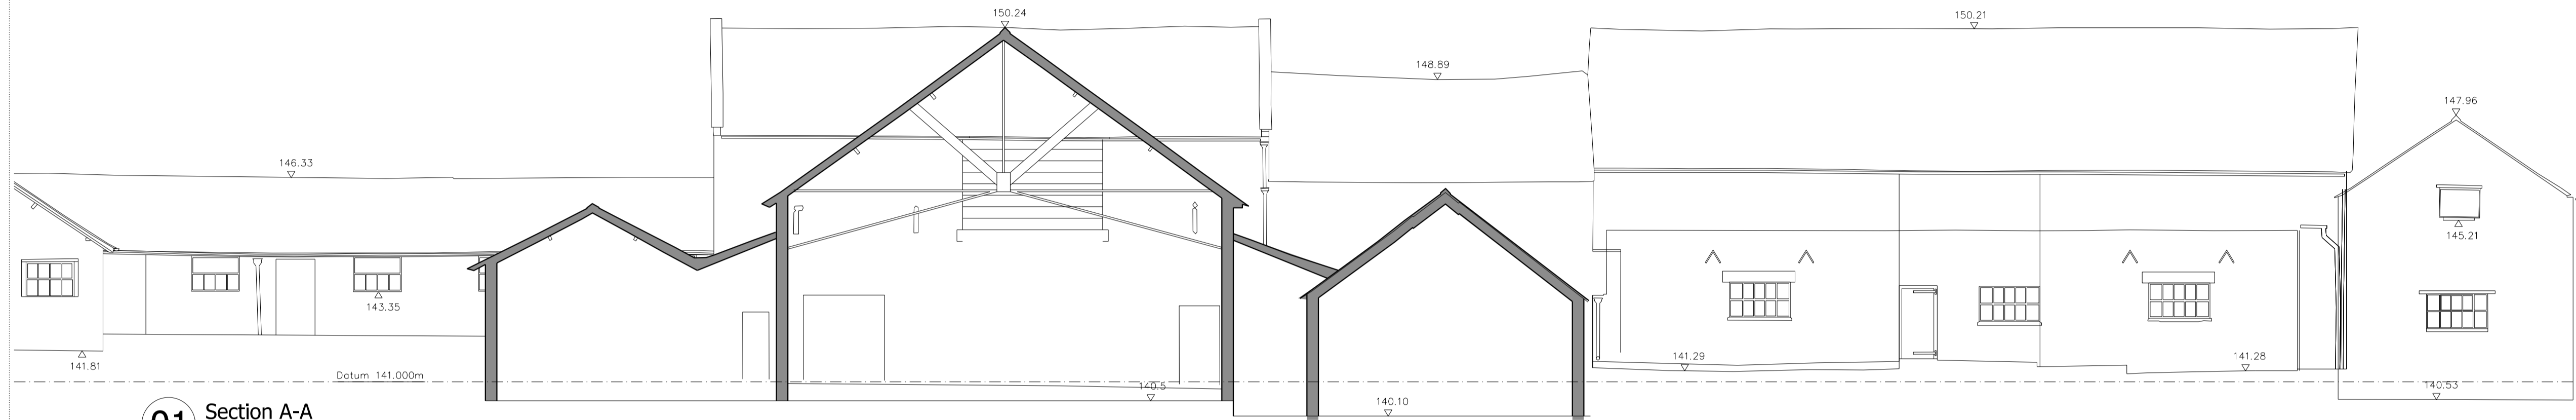



NOTES
 DO NOT SCALE FROM THIS DRAWING.
 ALL DIMENSIONS TO BE CHECKED ON SITE.
 ALL OMISSIONS AND DISCREPANCIES TO BE REPORTED TO THE ARCHITECT IMMEDIATELY.
 DRAWINGS TO BE READ IN CONJUNCTION WITH ENGINEER'S DRAWINGS AND SPECIFICATION.

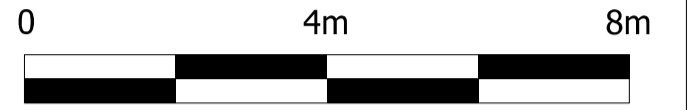

01 Section A-A
 2214_X_00_300_1.dgn

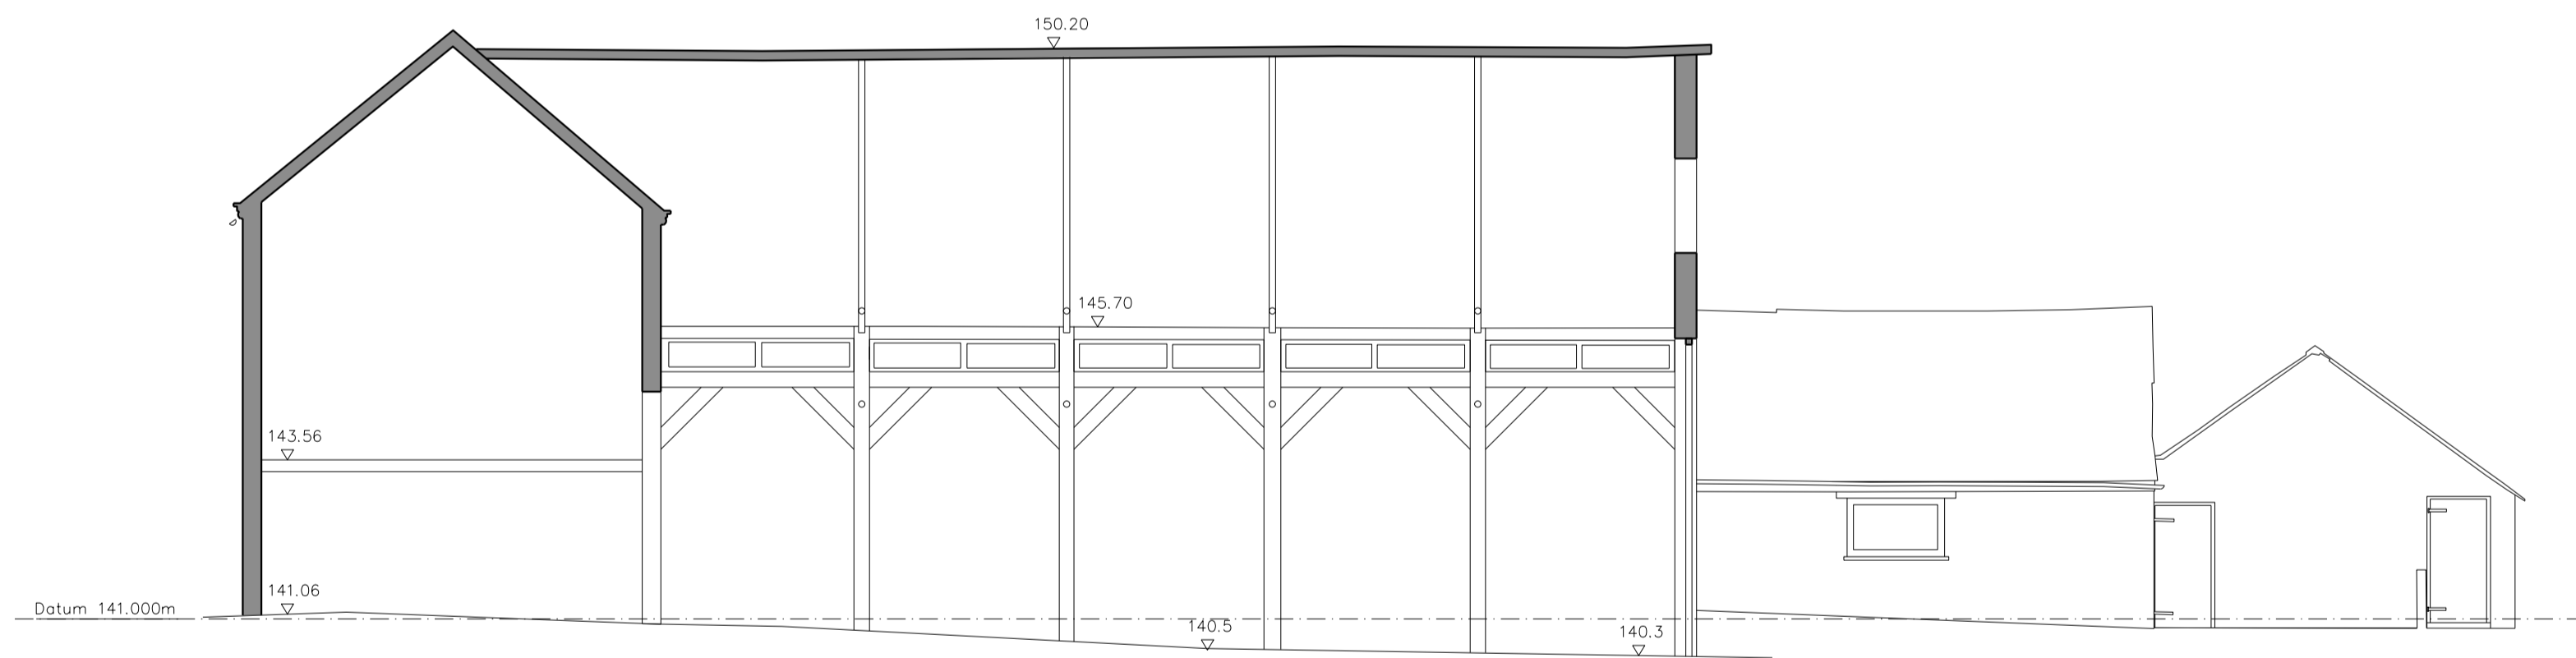

02 Section B-B
 2214_X_00_300_1.dgn

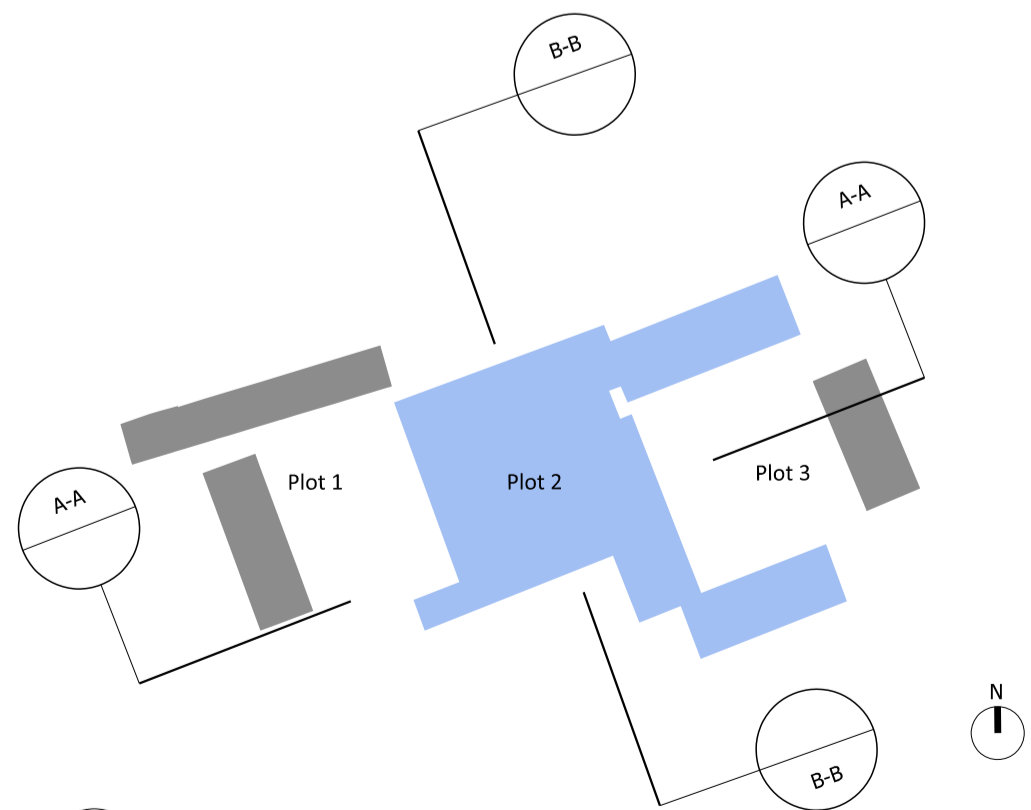

05 Plan Key
 Not to scale

Revision description	Date	Check	Rev
Planning Issue	24/10/23	BOD	P0

WOLDON

1-5 Clerkenwell Road
 London EC1M 6PA
 T: 020 7996 1626
 studio@woldon.com

The Apple Store
 Chipsham Campden
 T: 01386 257787
 www.woldon.com

Project
 Asterleigh Farm

Drawing
 Existing
 Sections
 Plot 2

Drawn	Date	Scale
SA	September 2023	1:100 @ A1 1:200 @ A3

Job number	Drawing number	Revision
2214	P1_X_00_320_001	P0