


Construction Site Layout and Traffic Management

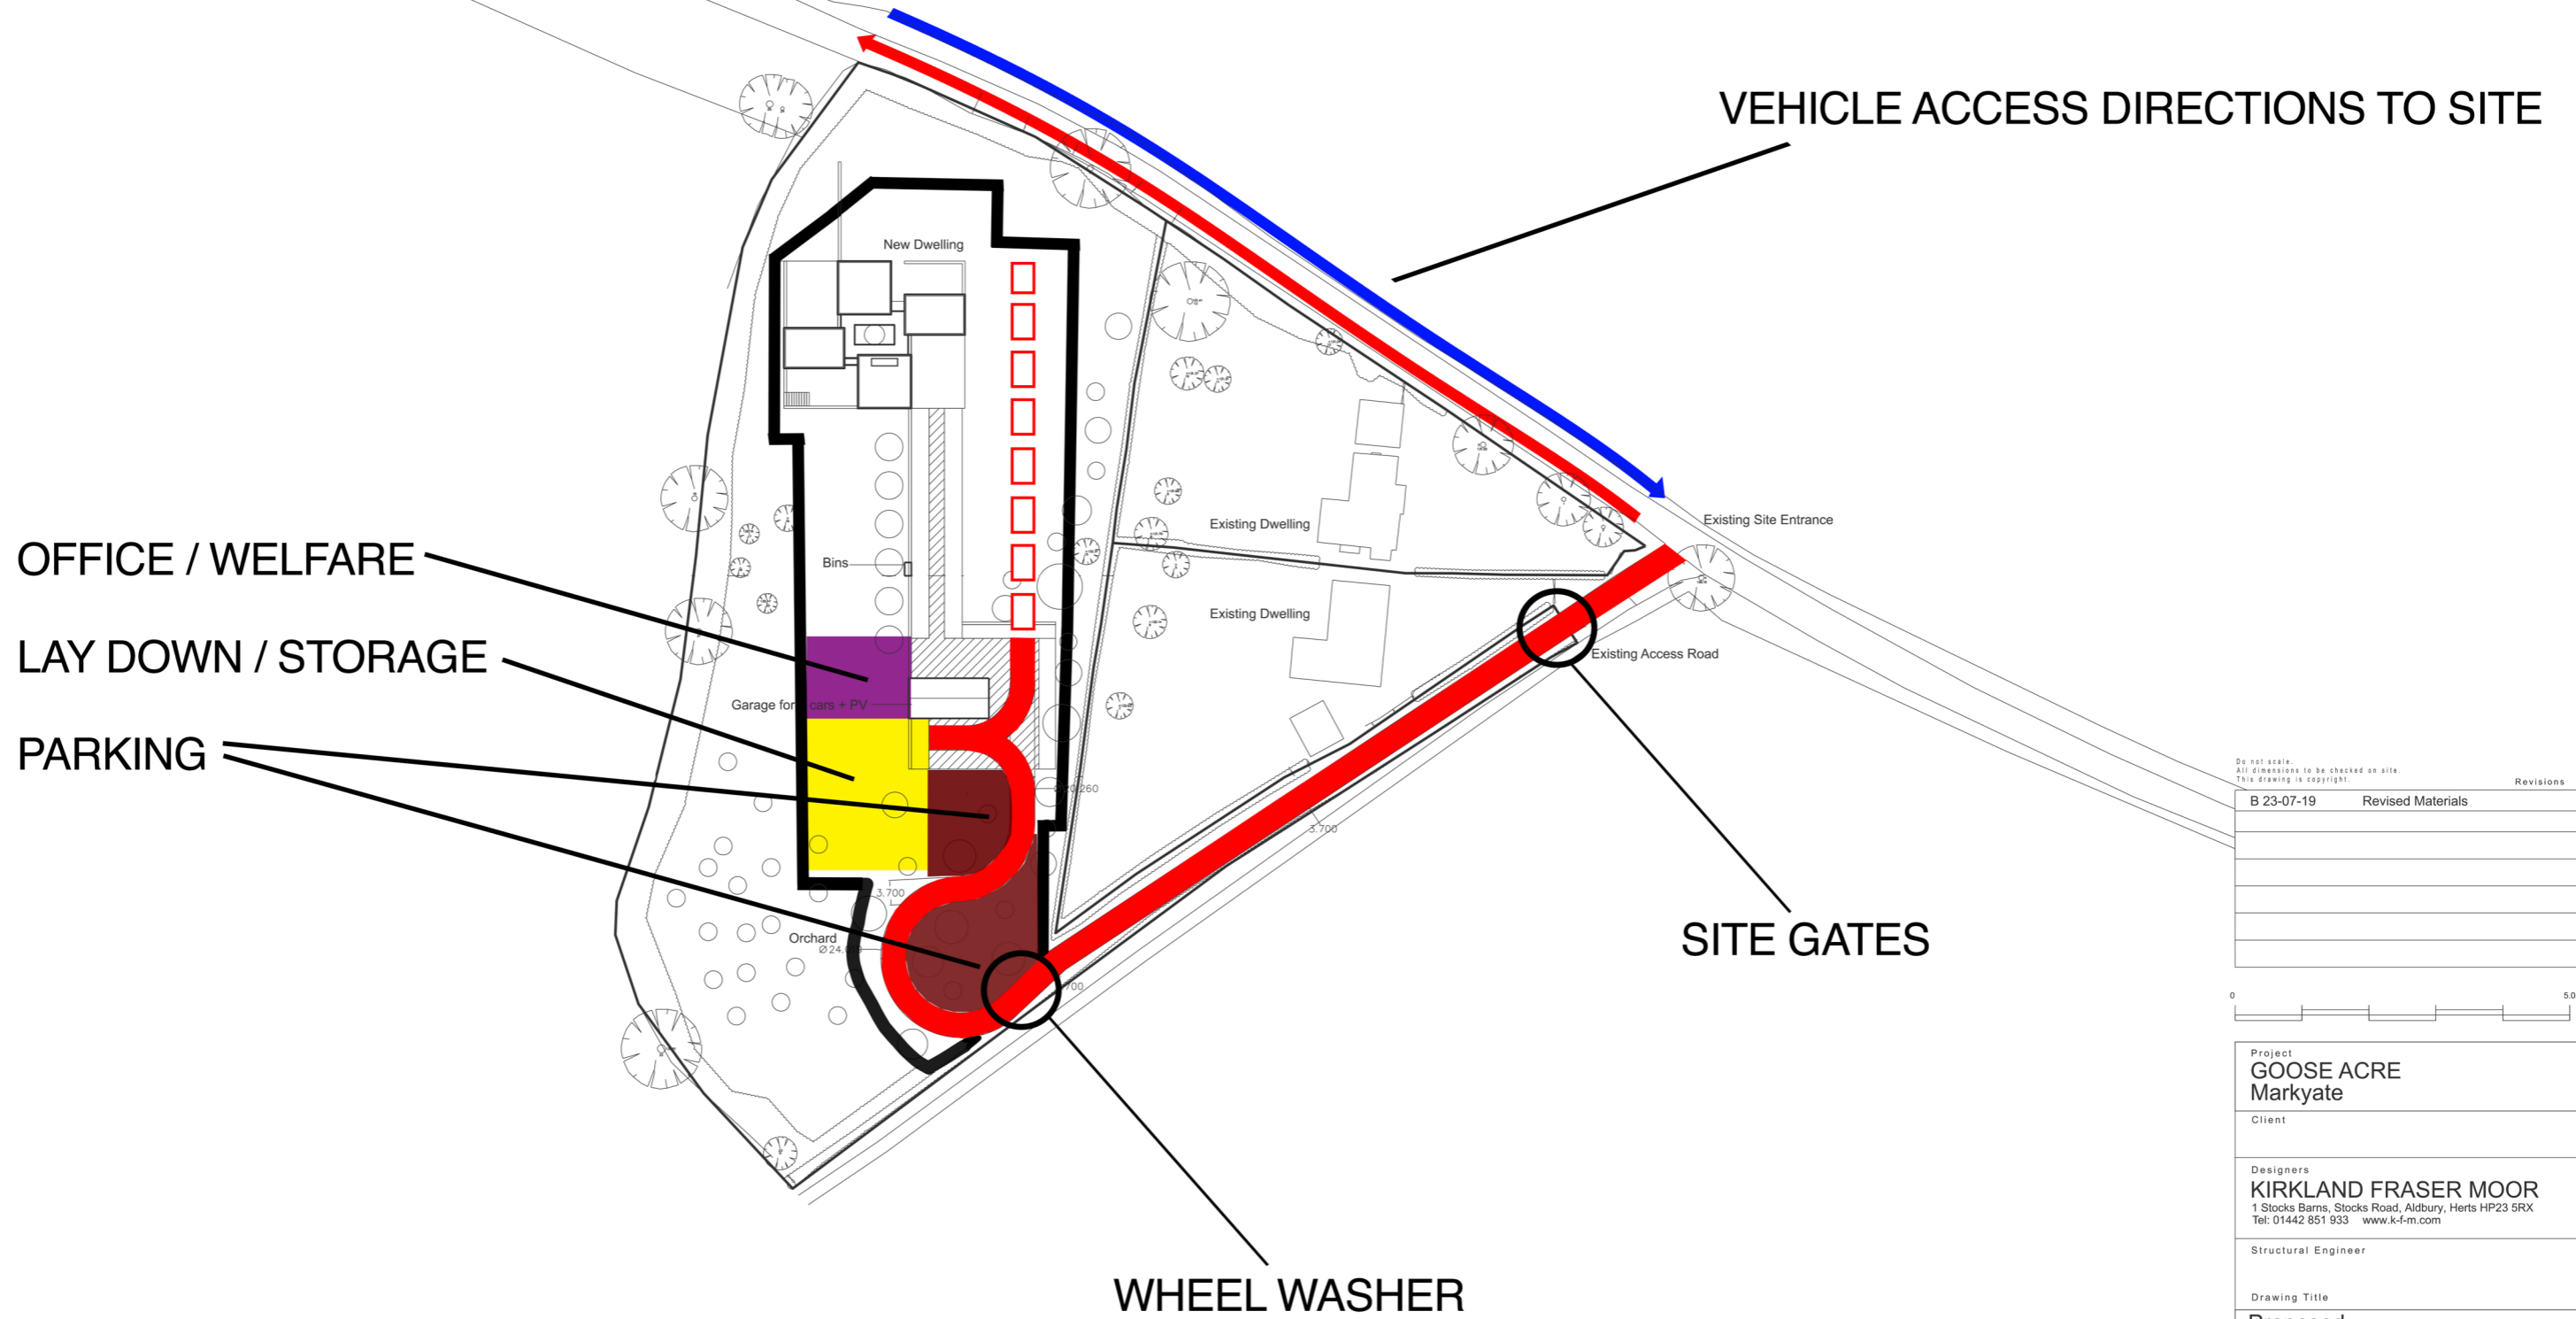

- ACCESS TO PHASE 2
- TWO WAY ACCESS WITHIN SITE

Do not scale.
All dimensions to be checked on site.
This drawing is copyright.

Revisions	Revisions
B 23-07-19	Revised Materials



Project		
GOOSE ACRE Markyate		
Client		
Designers		
KIRKLAND FRASER MOOR 1 Stocks Barns, Stocks Road, Aldbury, Herts HP23 5RX Tel: 01442 851 933 www.k-f-m.com		
Structural Engineer		
Drawing Title		
Proposed Site Access		
Scale	1:500@A1	1:1000@A3
Status	For Comment	
Originated	18-07-19	
Job	Dwg. No.	Rev.
GA	AC - 01	B