



South West

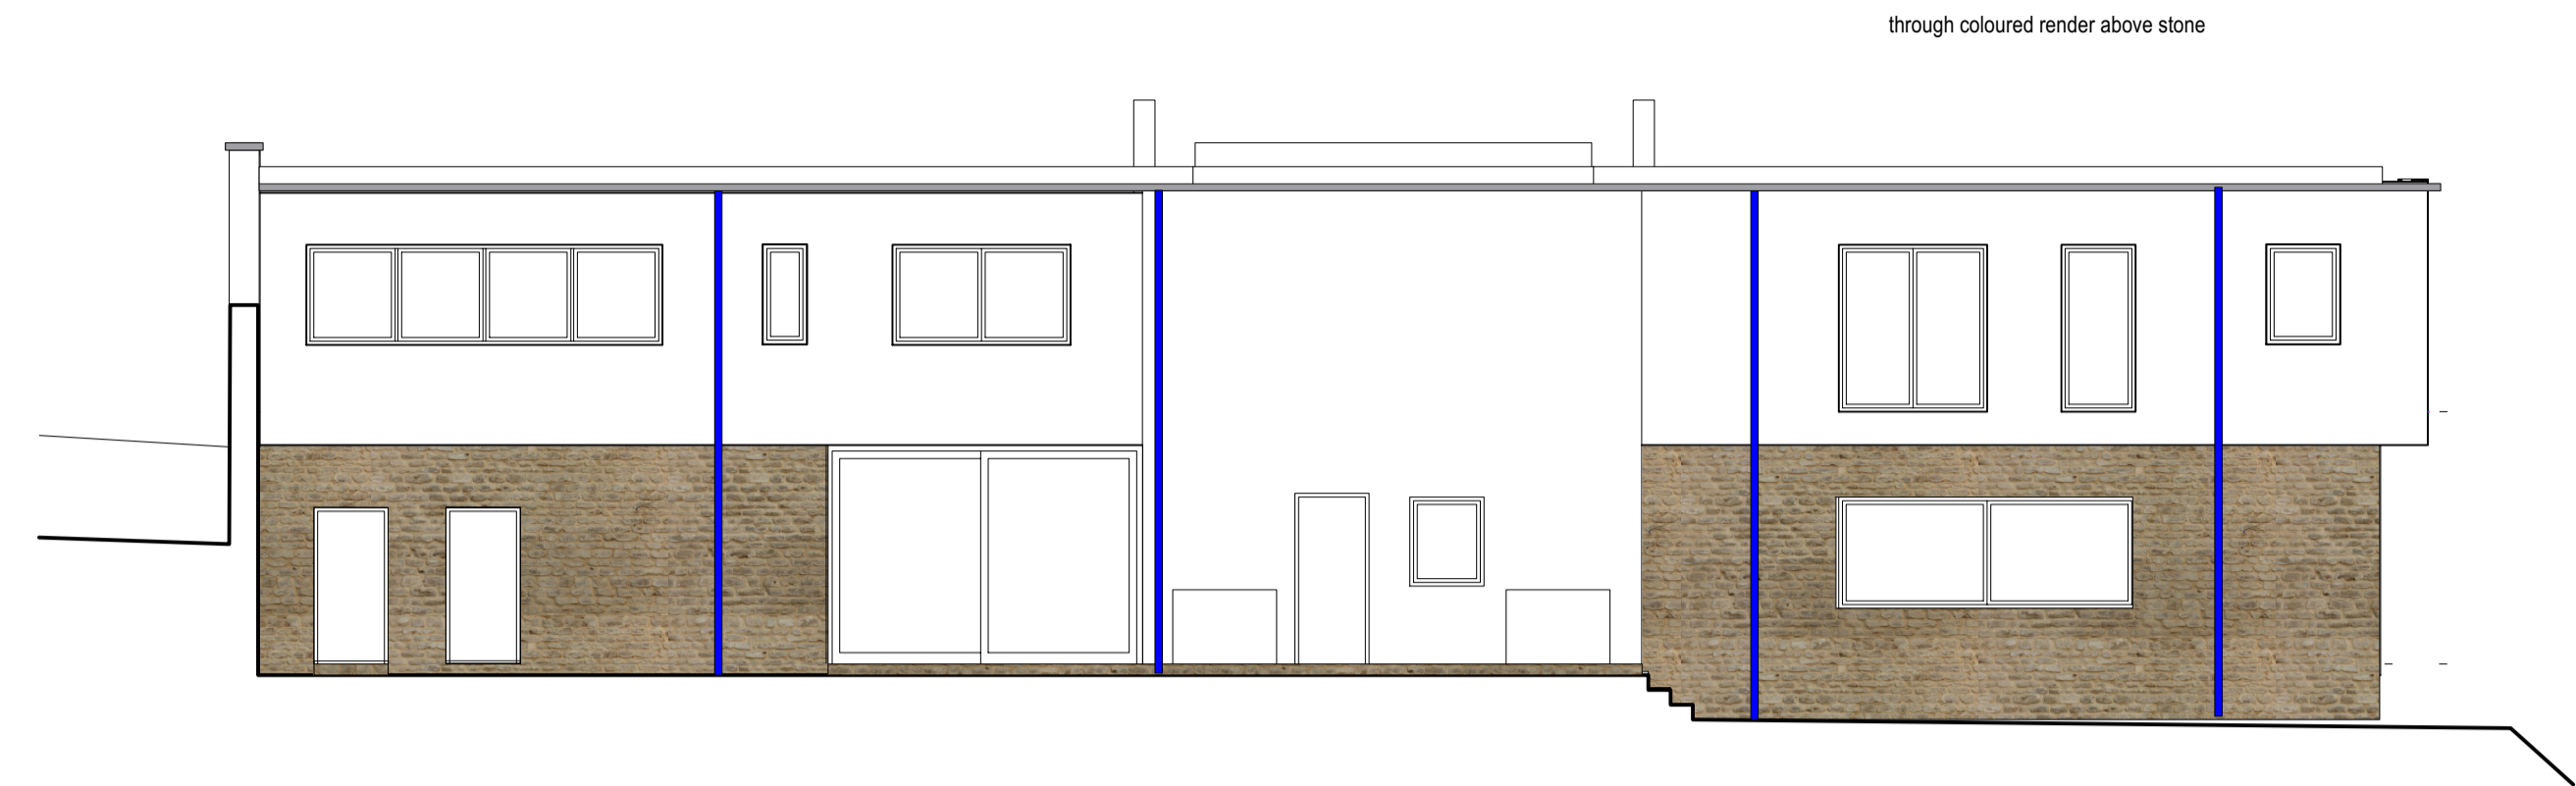

North East

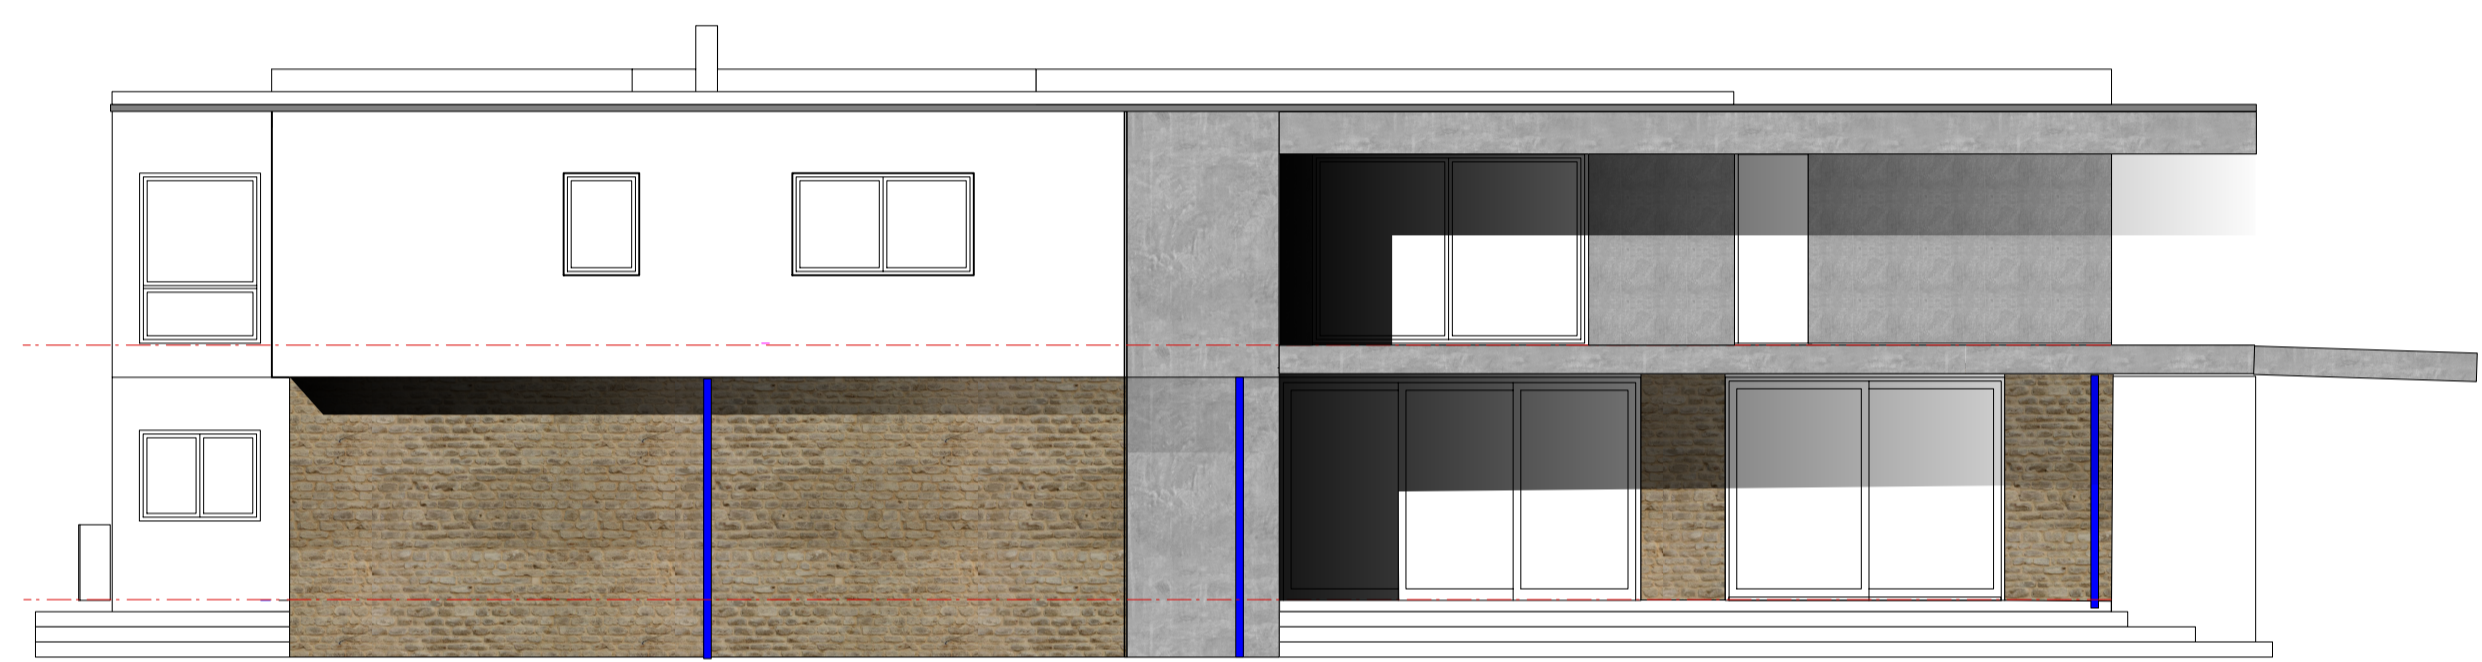

North West



LFL 93.500 Proposed - Building Height 6500
 LFL 93.750 Approved - Building height 6250

this fill should have a planning consent with battledown court

FOR PLANNING

Ref	Date	Description
A	20/10/23	General revisions to plans and elevations
REVISIONS		
CLIENT		SITE
Robert Deacon (Builders) Ltd		Land to the Rear of Battledown Court Oakley Road Cheltenham GL52 6NZ
PROJECT		SCALES / PAPER SIZE 1 : 50 P and 1 : 100 E @ A1
New Dwelling		DATE March 2023
DRAWING TITLE		DWG NO 1346.10A
Elevations		

Steve Mitchell Building Design
 2 Court Orchard,
 Painswick,
 Gloucestershire GL6 6UU
 07973 520581
 email smbd@mac.com

DO NOT SCALE FROM DRAWING CHECK DIMENSIONS ON SITE BEFORE COMMENCING WORK.
 DISCREPANCIES AND/OR AMBIGUITIES BETWEEN SITE DIMENSIONS, THIS DRAWING AND INFORMATION GIVEN ELSEWHERE TO STEVE MITCHELL BUILDING DESIGN FOR CLARIFICATION BEFORE PROCEEDING
 ALL WORKS TO BE READ IN CONJUNCTION WITH SPECIFICATION AND ALL WORKS TO BE CARRIED OUT IN ACCORDANCE WITH LATEST BRITISH STANDARDS / CODES OF PRACTICE AND MANUFACTURERS RECOMMENDATIONS
 THIS DRAWING TO BE READ IN CONJUNCTION WITH ANY OTHER SPECIALIST CONSULTANT OR SUPPLIERS / MANUFACTURERS DRAWINGS
 ENSURE COMPLIANCE WITH ANY CONDITIONS NOTED WITHIN WITH LOCAL AUTHORITY PLANNING AND BUILDING REGULATION APPROVAL NOTICES
 FINAL OPENING SIZES / DIMENSIONS OF PRE-FABRICATED UNITS TO BE CONFIRMED BY MANUFACTURER / INSTALLER PRIOR TO MANUFACTURE OR FORMING OF OPENINGS