
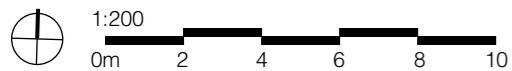


001-01 - Location Plan

All these drawings are for the purpose of achieving local authority planning and building regulations plans approval only and should not be used as a working drawings for building construction. These design drawings must be read in conjunction with structural engineers design, drawings and calculations. All rights reserved © Copyright 2022. These plans & specifications are the property of Mojo Architecture Ltd and shall not be re-printed, reproduced, modified in whole or part without written consent, nor shall any building or structure be constructed in accordance with such plans or specifications thereof without written consent.



8 Godley Hill
MOJO
mojo-architecture.com
info@mojo-architecture.com
0161 818 8840

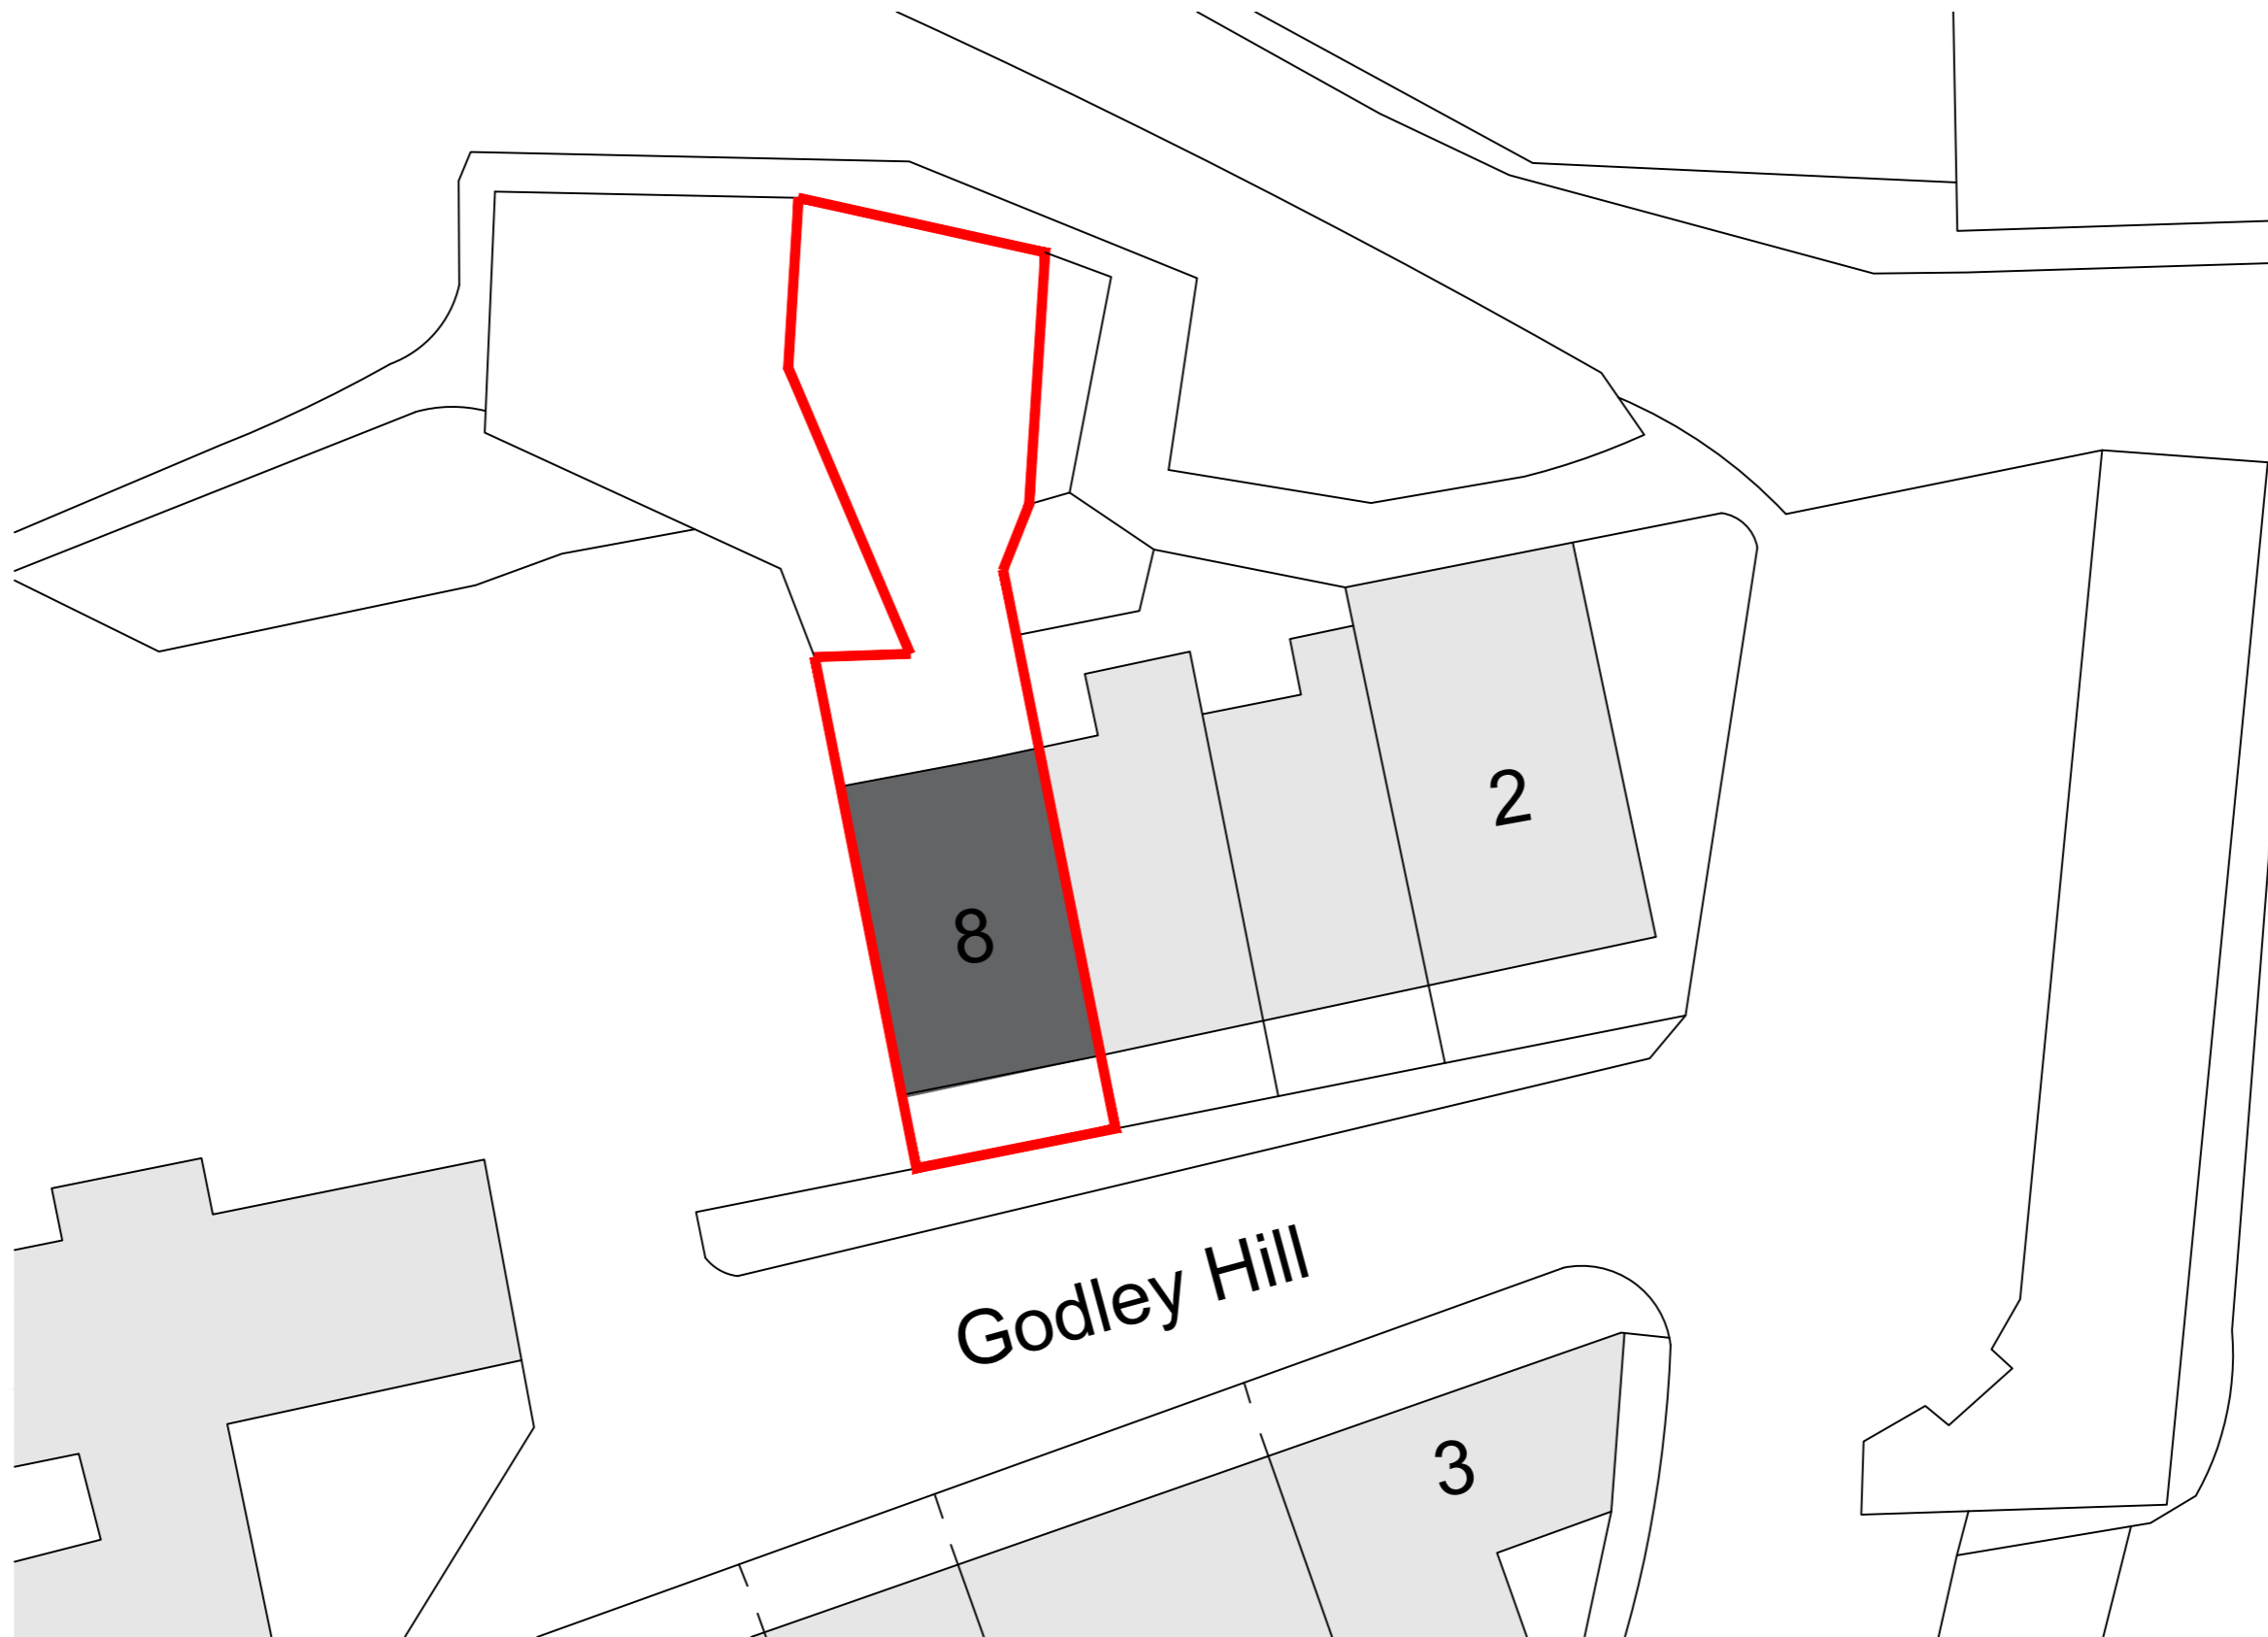

001-02 - Existing Site Plan

All these drawings are for the purpose of achieving local authority planning and building regulations plans approval only and should not be used as a working drawings for building construction. These design drawings must be read in conjunction with structural engineers design, drawings and calculations. All rights reserved © Copyright 2022. These plans & specifications are the property of Mojo Architecture Ltd and shall not be re-printed, reproduced, modified in whole or part without written consent, nor shall any building or structure be constructed in accordance with such plans or specifications thereof without written consent.

8 Godley Hill
MOJO
mojo-architecture.com
info@mojo-architecture.com
0161 818 8840

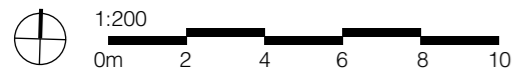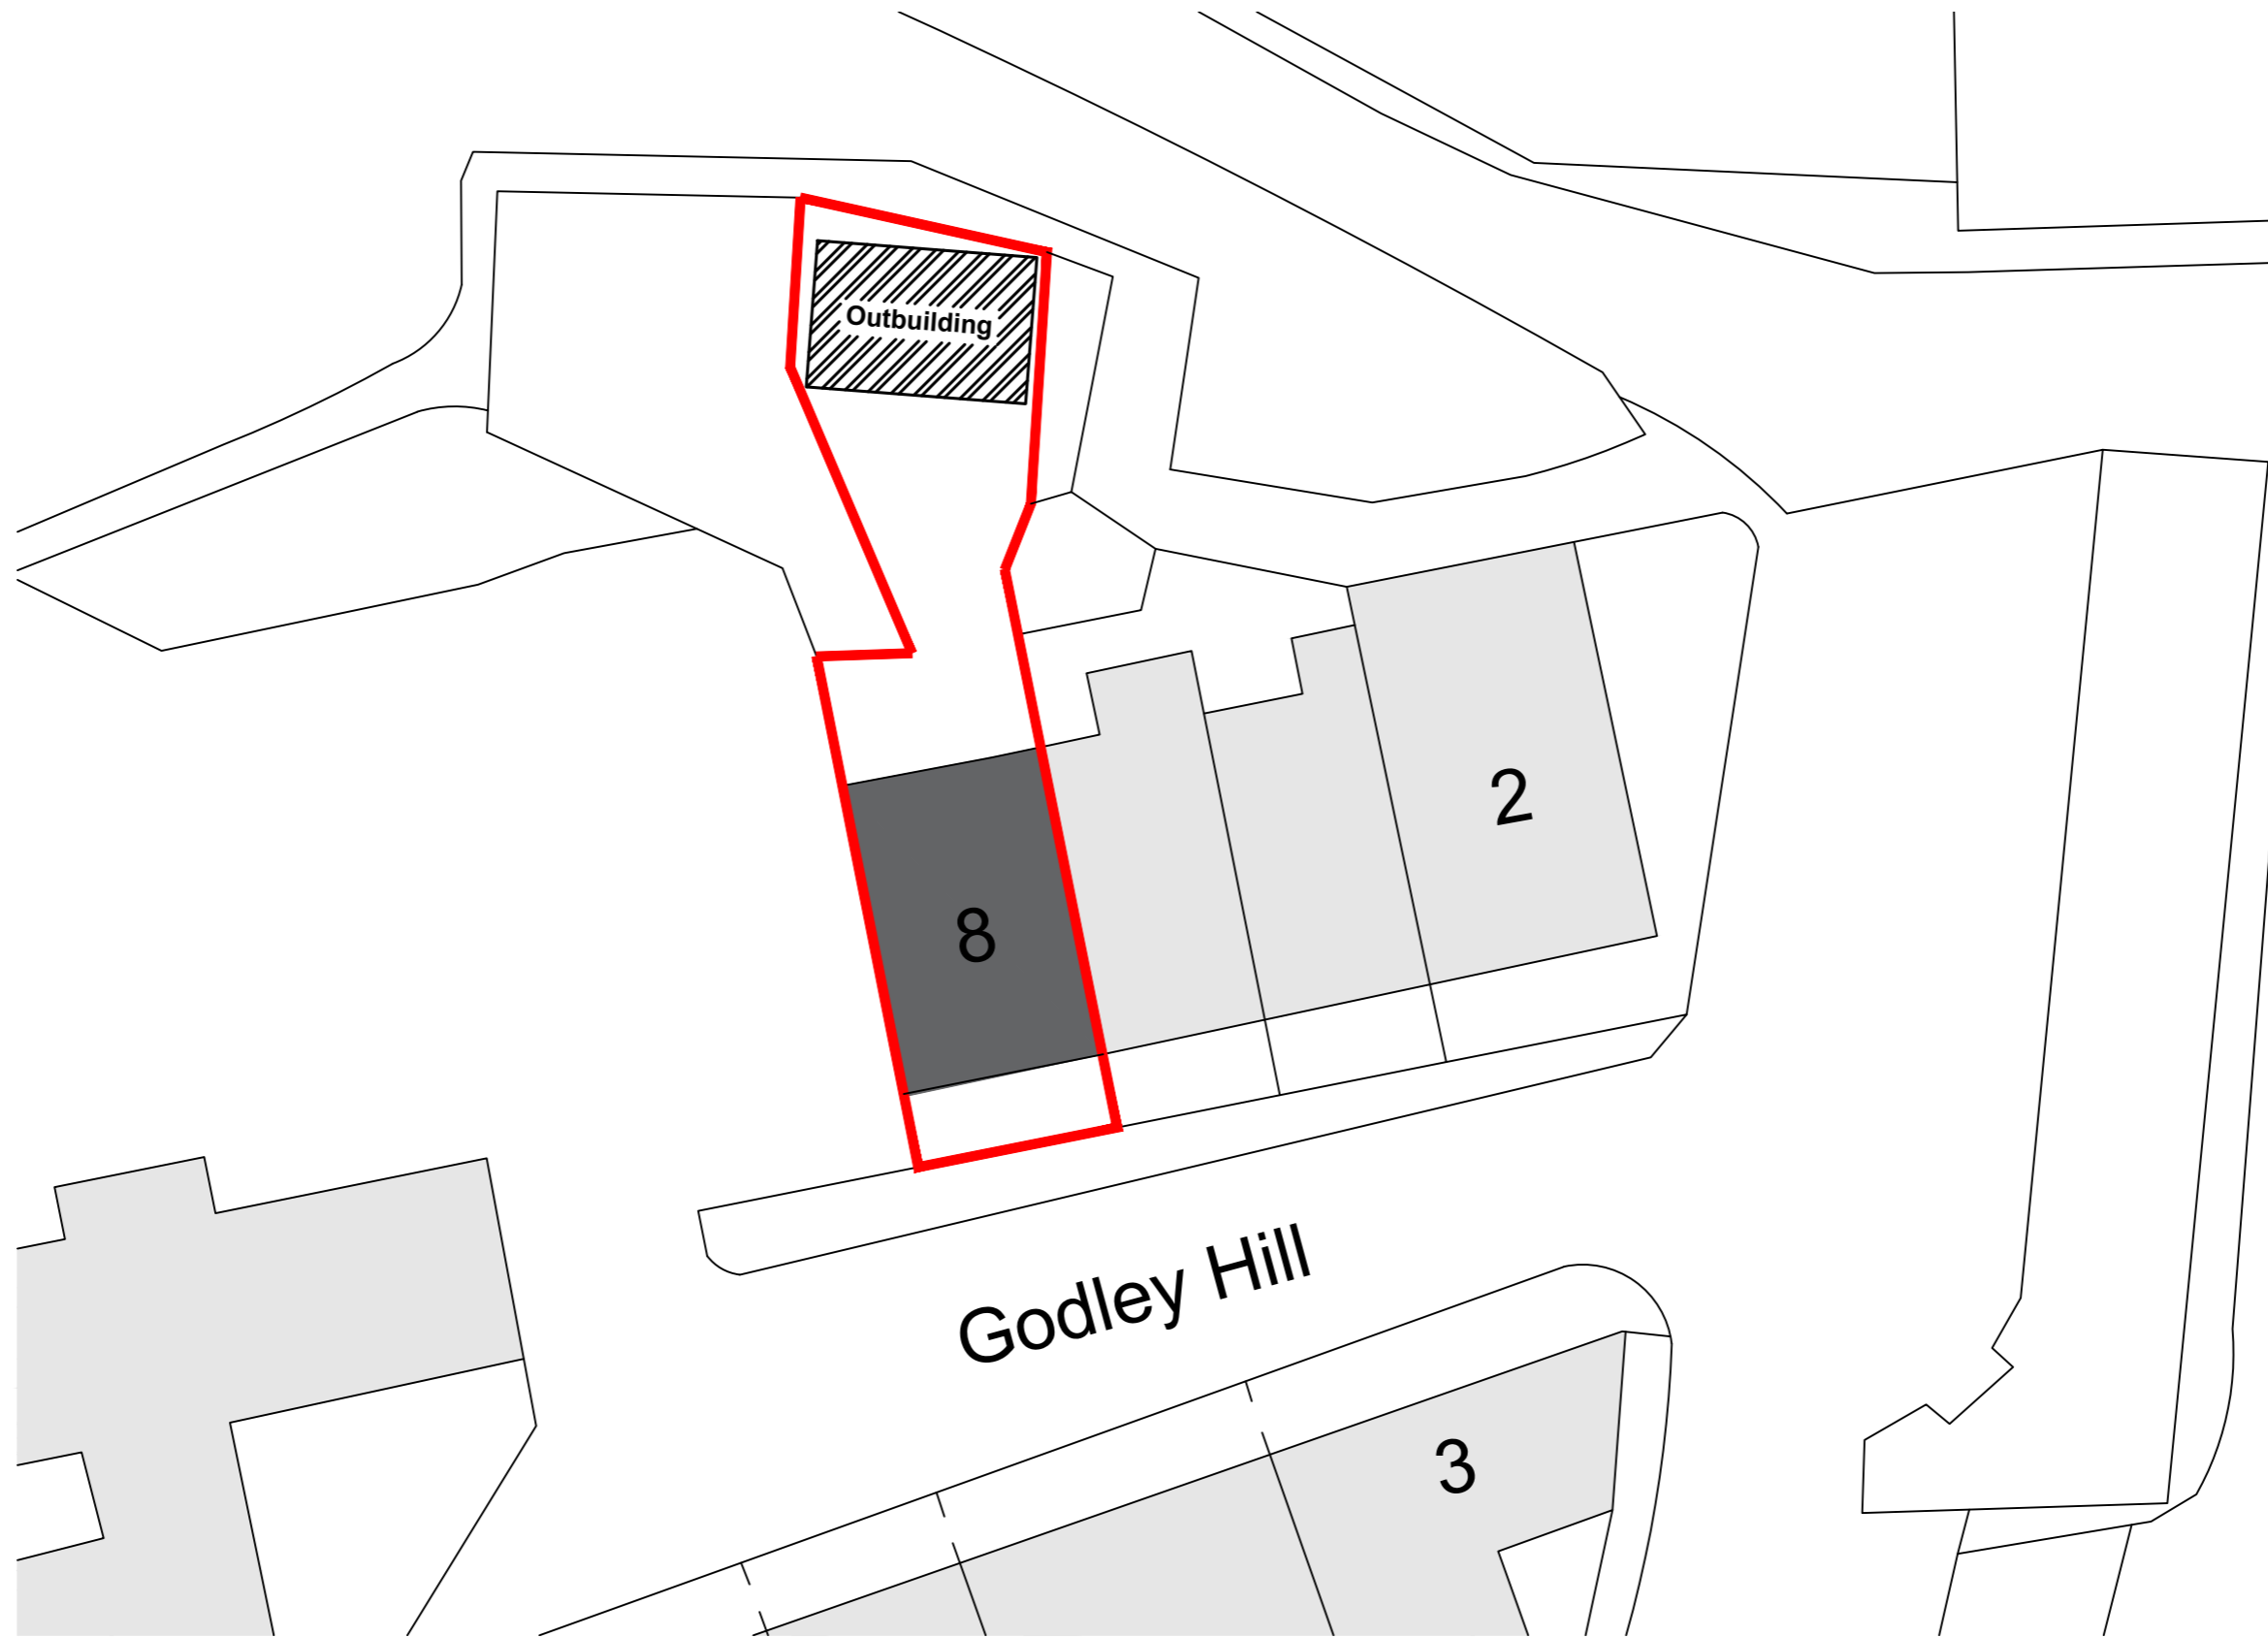

001-03 - Proposed Site Plan

All these drawings are for the purpose of achieving local authority planning and building regulations plans approval only and should not be used as a working drawings for building construction. These design drawings must be read in conjunction with structural engineers design, drawings and calculations. All rights reserved © Copyright 2022. These plans & specifications are the property of Mojo Architecture Ltd and shall not be re-printed, reproduced, modified in whole or part without written consent, nor shall any building or structure be constructed in accordance with such plans or specifications thereof without written consent.

8 Godley Hill
MOJO
mojo-architecture.com
info@mojo-architecture.com
0161 818 8840