
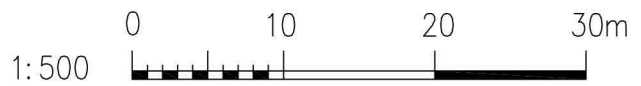


RUSSELL AVENUE

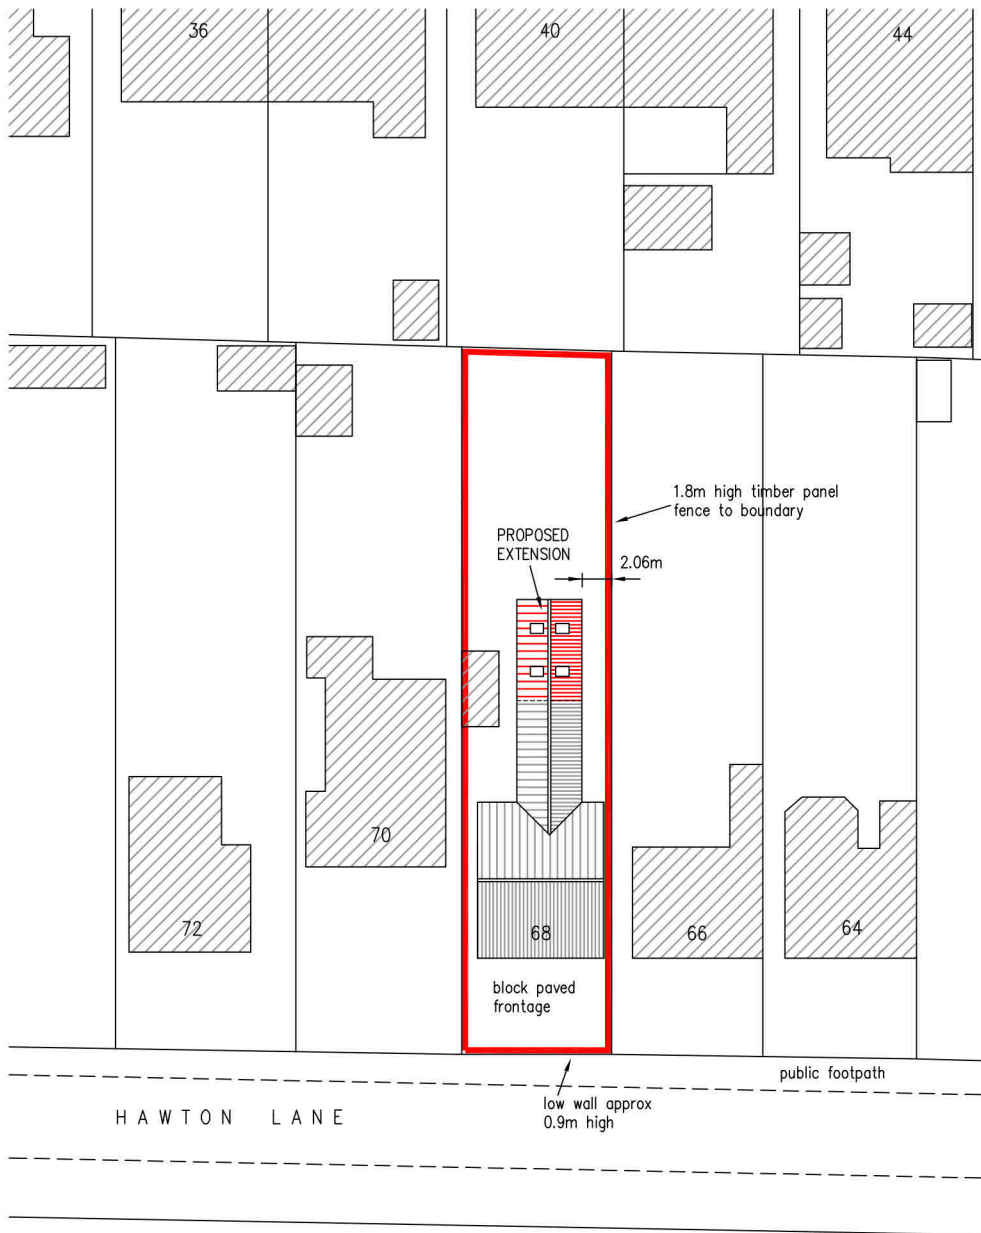

Kev Robinson
Architectural Services

Project : Proposed Extension at 68 Hawton Lane,
Balderton, Newark, Notts. NG24 3DN

Client : Mr T. Lovelace

Dwg. No. - TL-03 Proposed Block Plan

Scale : 1 : 500

Date : Nov. 2023

A4

