





Haddo Estate

Location Plan

Created On:09/11/2023

Legend

-  Turning_Area
-  Haddo Estate

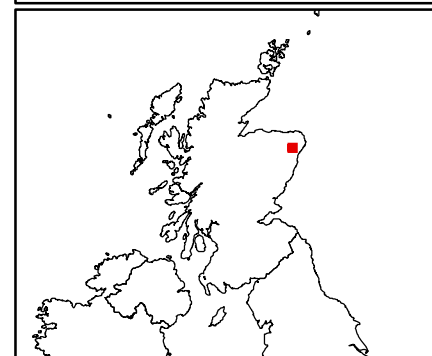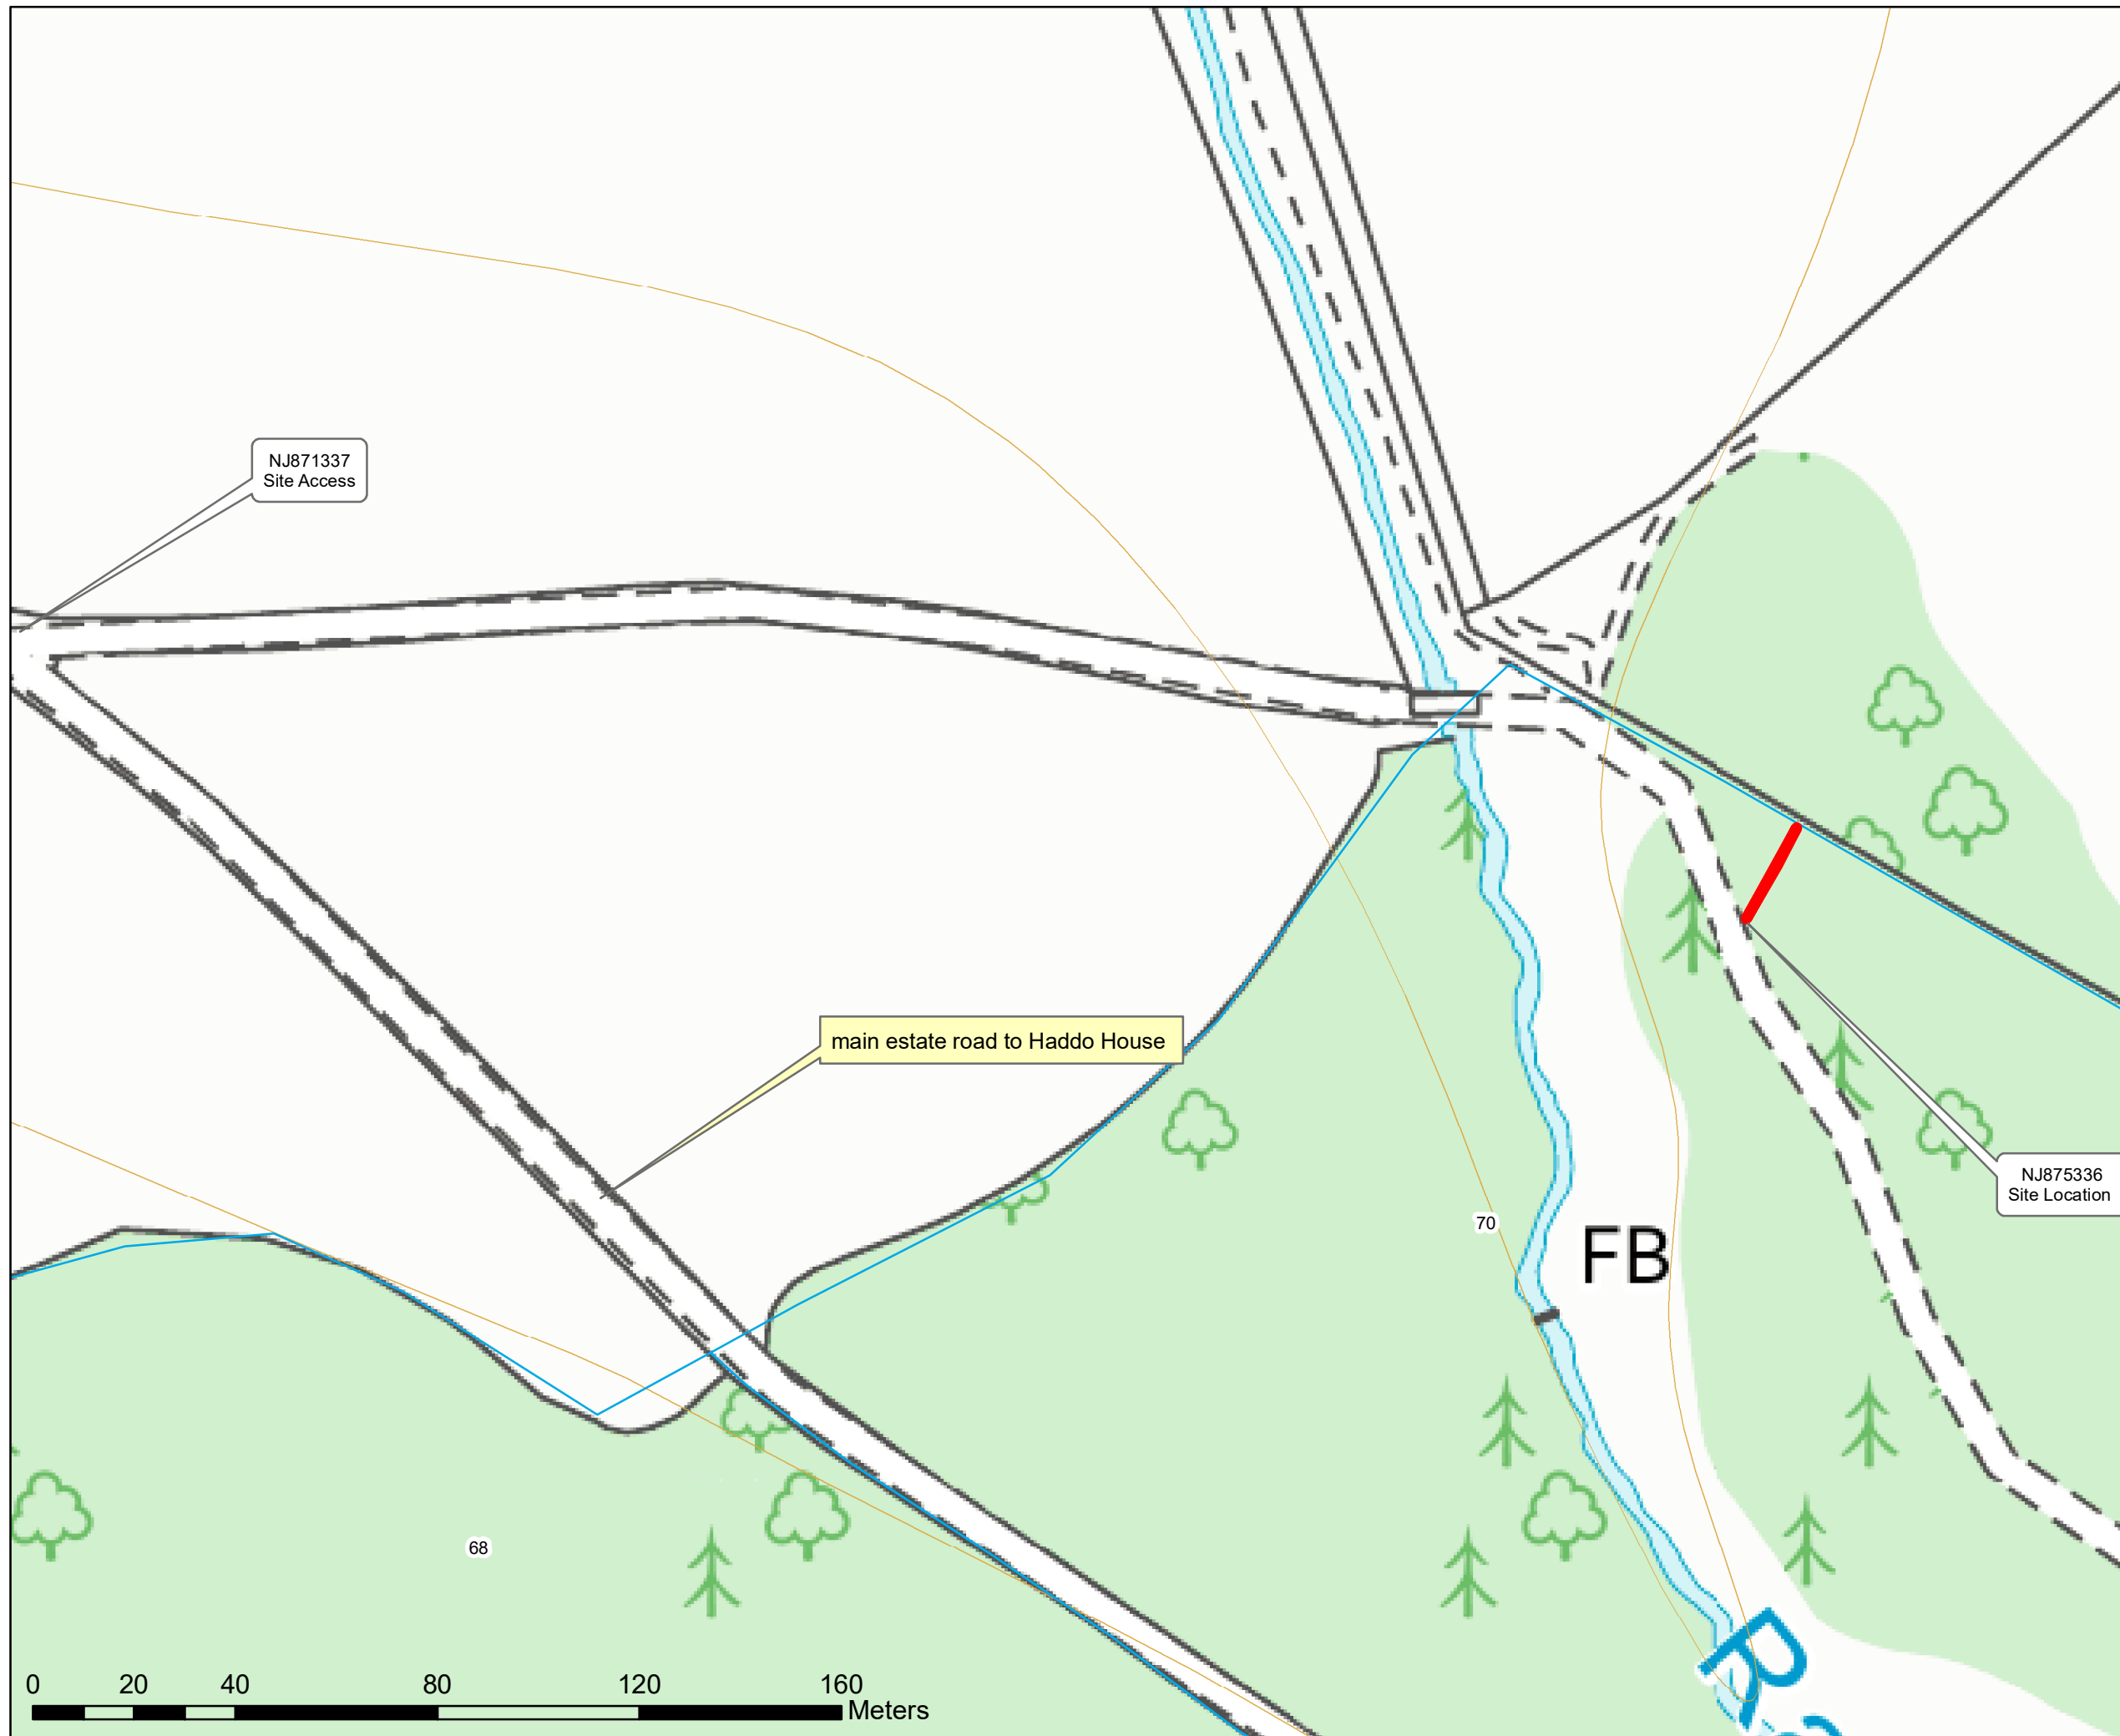

Scottish Woodlands Ltd
Research Park, Riccarton
Edinburgh, EH14 4AP

1:1,250
Scale Correct at A3

© Crown copyright and database rights 2023
Ordnance Survey 100030835

