





KEY

-  TP_H Location of protective fencing - BS 5837 Herras Fence (or similar)
-  Existing boundary acting as protective fencing
-  Temporary Ground Protection to be utilised where existing hard standing is not in place
-  Indicative position of Root Barrier 35m long/ 3.5m deep

Temporary Ground Protection Specification




To be installed prior to any on site activity (demolition or construction)

- Retain existing on site hard standing if present for as long as possible.
- If indicated new temporary ground protection should be installed as part of the tree protection measures prior to work starting on site.
- For exposed unmade ground within Root Protection Area.
- To be laid on non-permeable membrane.
- We recommend **200 x 200mm** mats manufactured from recycled HDPE plastic, with carrying handles and an engraved grid pattern with minimum 150mm overlap to join together.

To cover all exposed unmade ground for tree Root Protection Area outside of Tree Protective Fencing

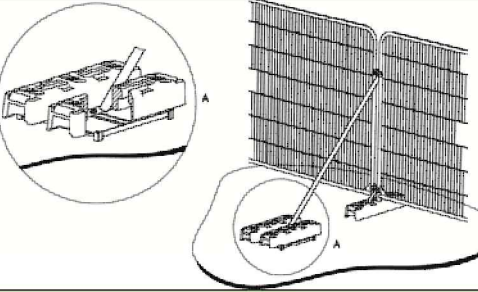

Tree Protection Specification



Fencing to be installed prior to any on site activity (demolition or construction)

TREE PROTECTION AREA

If you require access contact Site Manager

THESE TREES ARE PROTECTED BY PLANNING CONDITIONS AND/OR IS THE SUBJECT OF A TREE PRESERVATION ORDER.

© Tamlatrees Ltd 2023. All Rights Reserved. This drawing is the property of Tamlatrees Ltd and is not to be reproduced without written permission.

- Warning signs to be located every 5m and to be minimum A3 in size (i.e. 42cm x 29.7cm)
- To be checked and replaced as necessary.

Deviations from the advised tree protection compromises tree roots and should be avoided. The purpose of tree protection measures should be briefed to all on site staff.

NOTE # Tree positions indicatively mapped due to lack of detailed topographical plan

REV AMENDMENTS DRAWN DATE AUTHD


PROJECT
**11 Ketcher Green,
Binfield,
RG42 5TA**

CLIENT
William Hunt Consulting





TITLE
**Tree Protection Plan (TPP)
Root Barrier Installation**

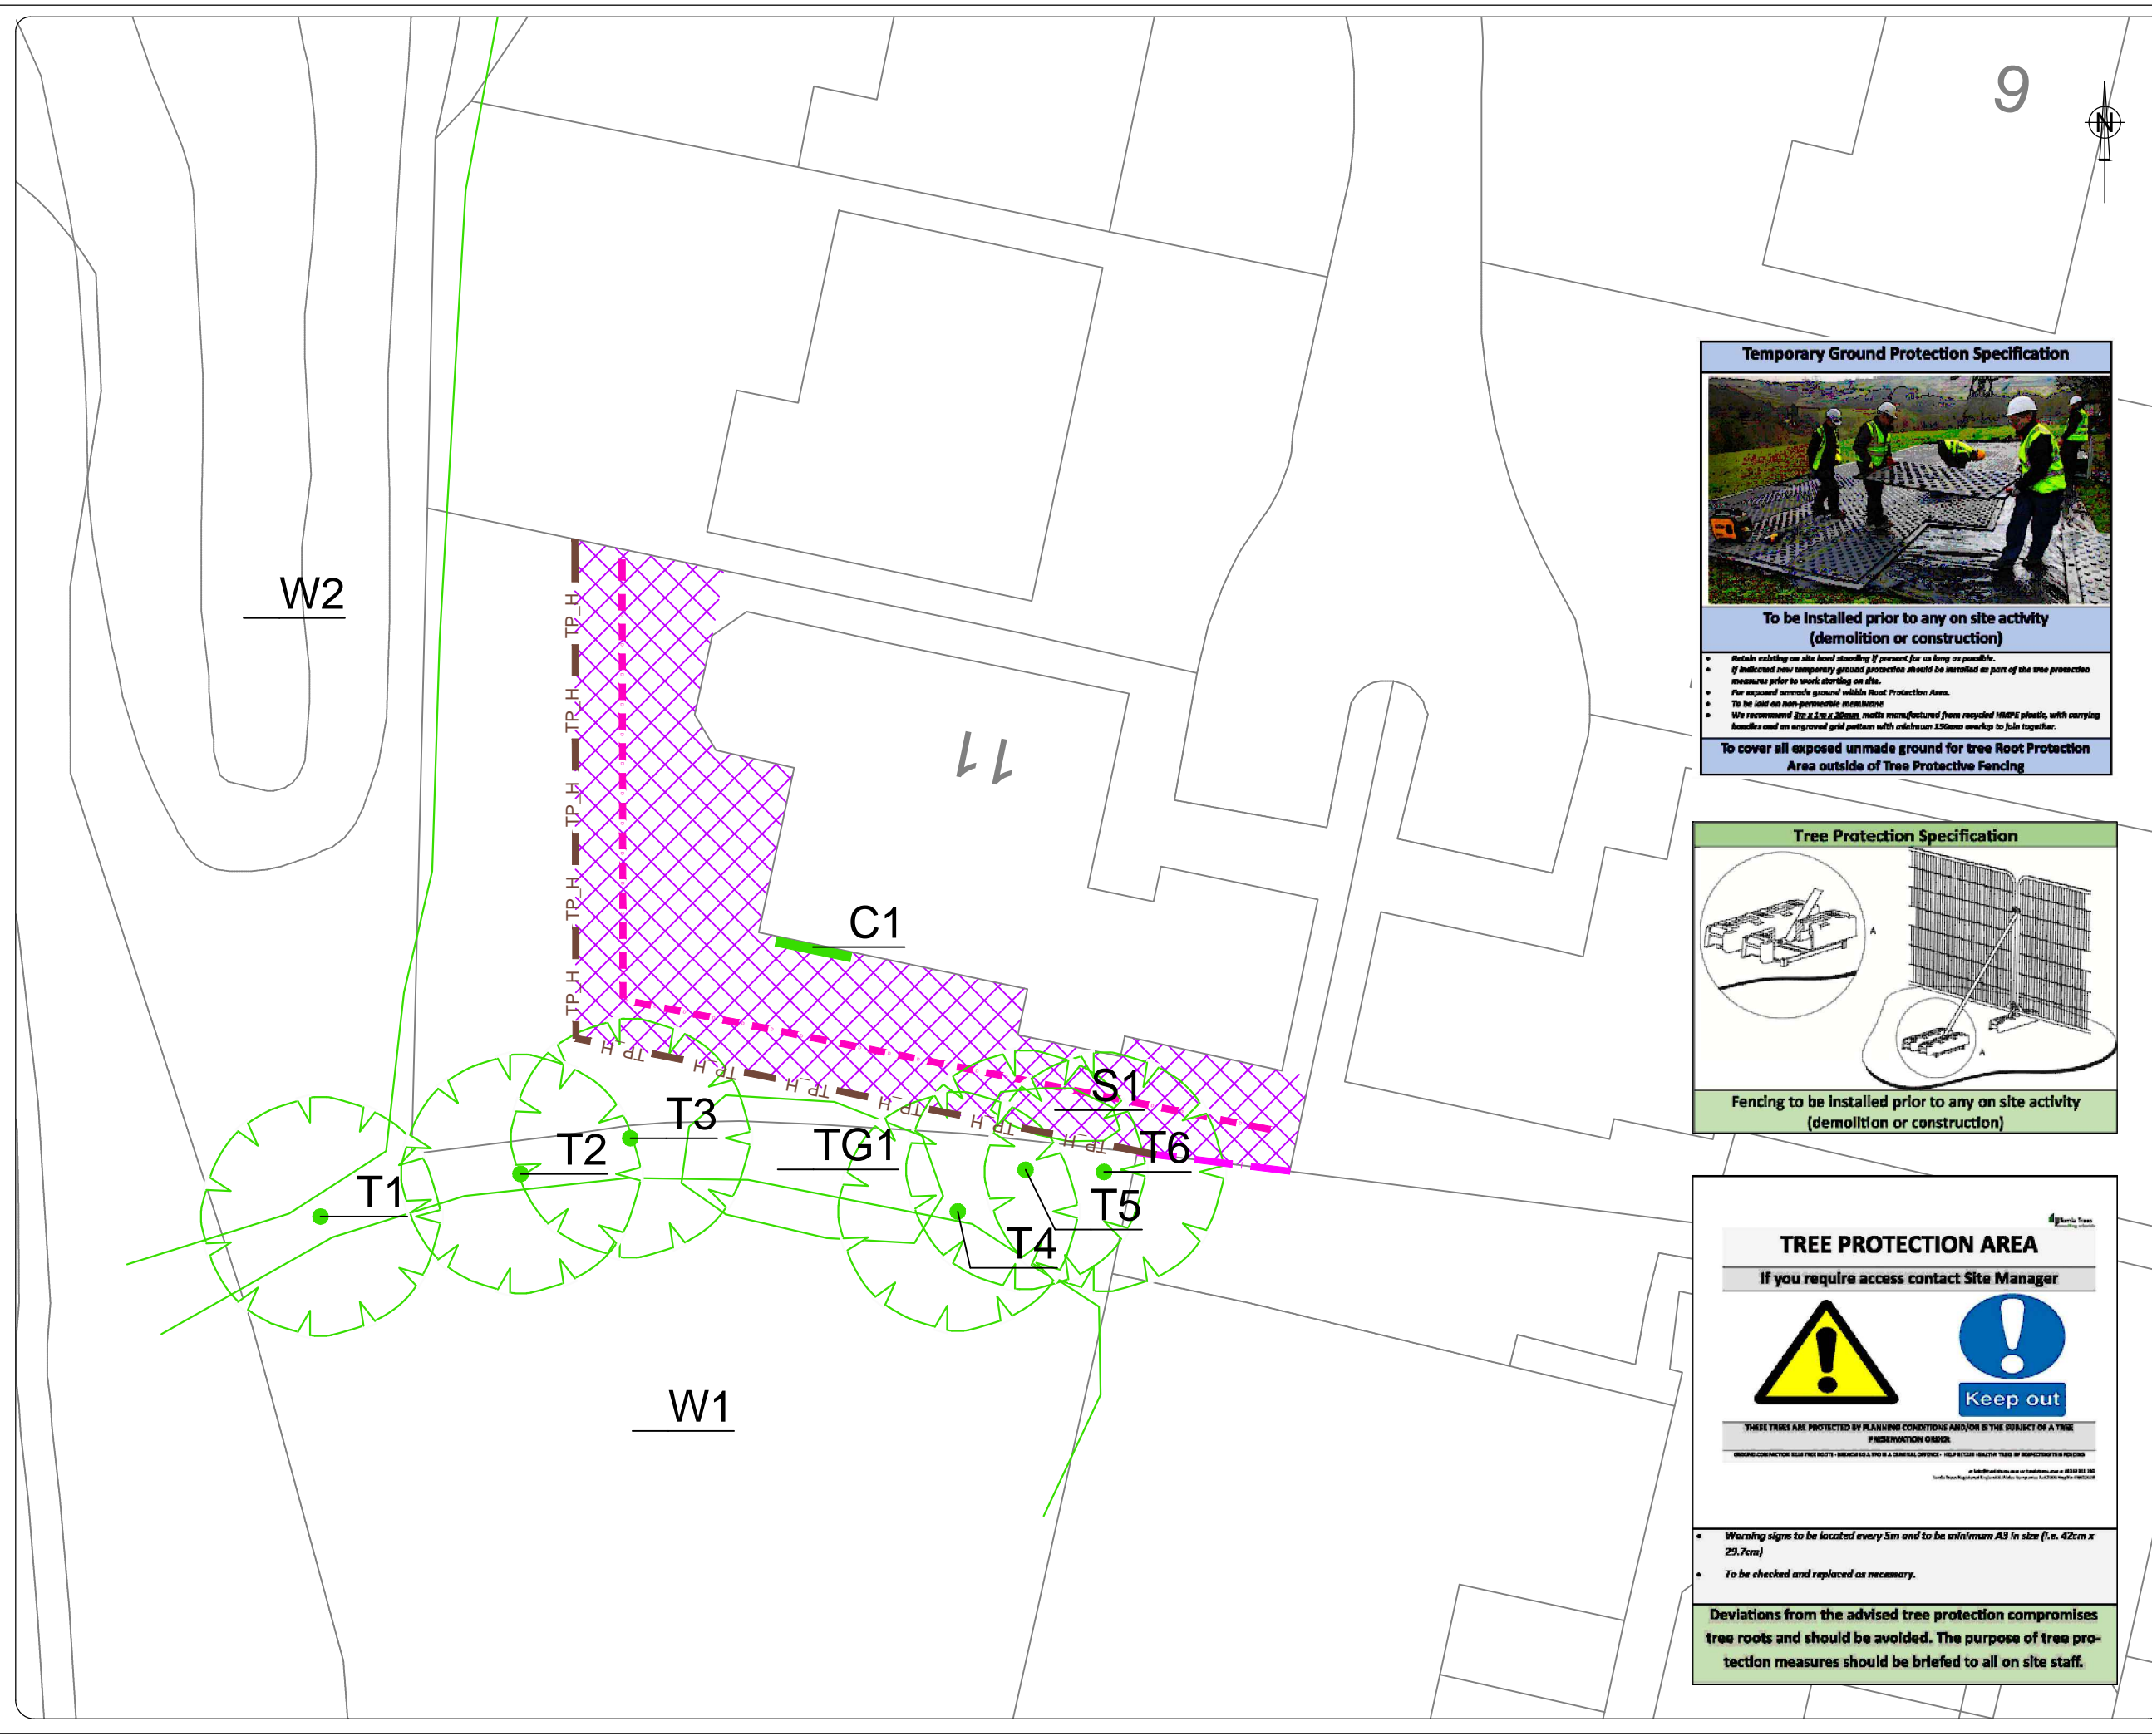Job	04053R	Scale	1:200 @ A3	DRG NO		Revision	
Date	14/08/2023	Type	a		04053P_TPP_01		-

Tel: 01252 811 233
Email: info@tamlatrees.com
Web: www.tamlatrees.com

KEY

-  Location of protective fencing - BS 5837 Herras Fence (or similar)
-  Existing boundary acting as protective fencing
-  Temporary Ground Protection to be utilised where existing hard standing is not in place
-  Indicative position of Root Barrier 35m long/ 3.5m deep

Temporary Ground Protection Specification




To be installed prior to any on site activity (demolition or construction)

- Retain existing on site hard standing if present for as long as possible.
- If indicated new temporary ground protection should be installed as part of the tree protection measures prior to work starting on site.
- For exposed unmade ground within Root Protection Area.
- To be laid on non-permeable membrane.
- We recommend 200 x 200mm, metric manufactured from recycled HDPE plastic, with carrying handles and an engraved grid pattern with minimum 150mm overlap to join together.

To cover all exposed unmade ground for tree Root Protection Area outside of Tree Protective Fencing

Tree Protection Specification

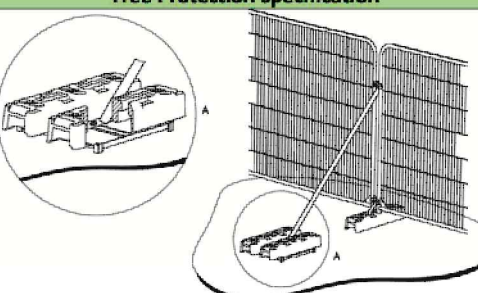

Fencing to be installed prior to any on site activity (demolition or construction)

TREE PROTECTION AREA
If you require access contact Site Manager




THESE TREES ARE PROTECTED BY PLANNING CONDITIONS AND/OR IS THE SUBJECT OF A TREE PRESERVATION ORDER.

UNLAWFUL COMPACTING SOIL TREE ROOTS - BREACHING A TPO IS A CRIMINAL OFFENCE - HELP PRESERVE HEALTHY TREES BY RESPONDING TO THIS NOTICE

As indicated above used in accordance with BS5837:2012
London Trees Registered Supplier of British Standard BS5837:2012

- Warning signs to be located every 5m and to be minimum A3 in size (i.e. 42cm x 29.7cm)
- To be checked and replaced as necessary.

Deviations from the advised tree protection compromises tree roots and should be avoided. The purpose of tree protection measures should be briefed to all on site staff.

NOTE # Tree positions indicatively mapped due to lack of detailed topographical plan

REV AMENDMENTS DRAWN DATE AUTHD

PROJECT
**11 Ketcher Green,
Binfield,
RG42 5TA**

CLIENT
William Hunt Consulting

TITLE
**Tree Protection Plan (TPP)
Root Barrier Installation**

Job	04053R	Scale	1:200 @ A3	DRG NO		Revision	
Date	14/08/2023	Type	a	04053P_TPP_02		-	

Tel: 01252 811 233
Email: info@tamlatrees.com
Web: www.tamlatrees.com