

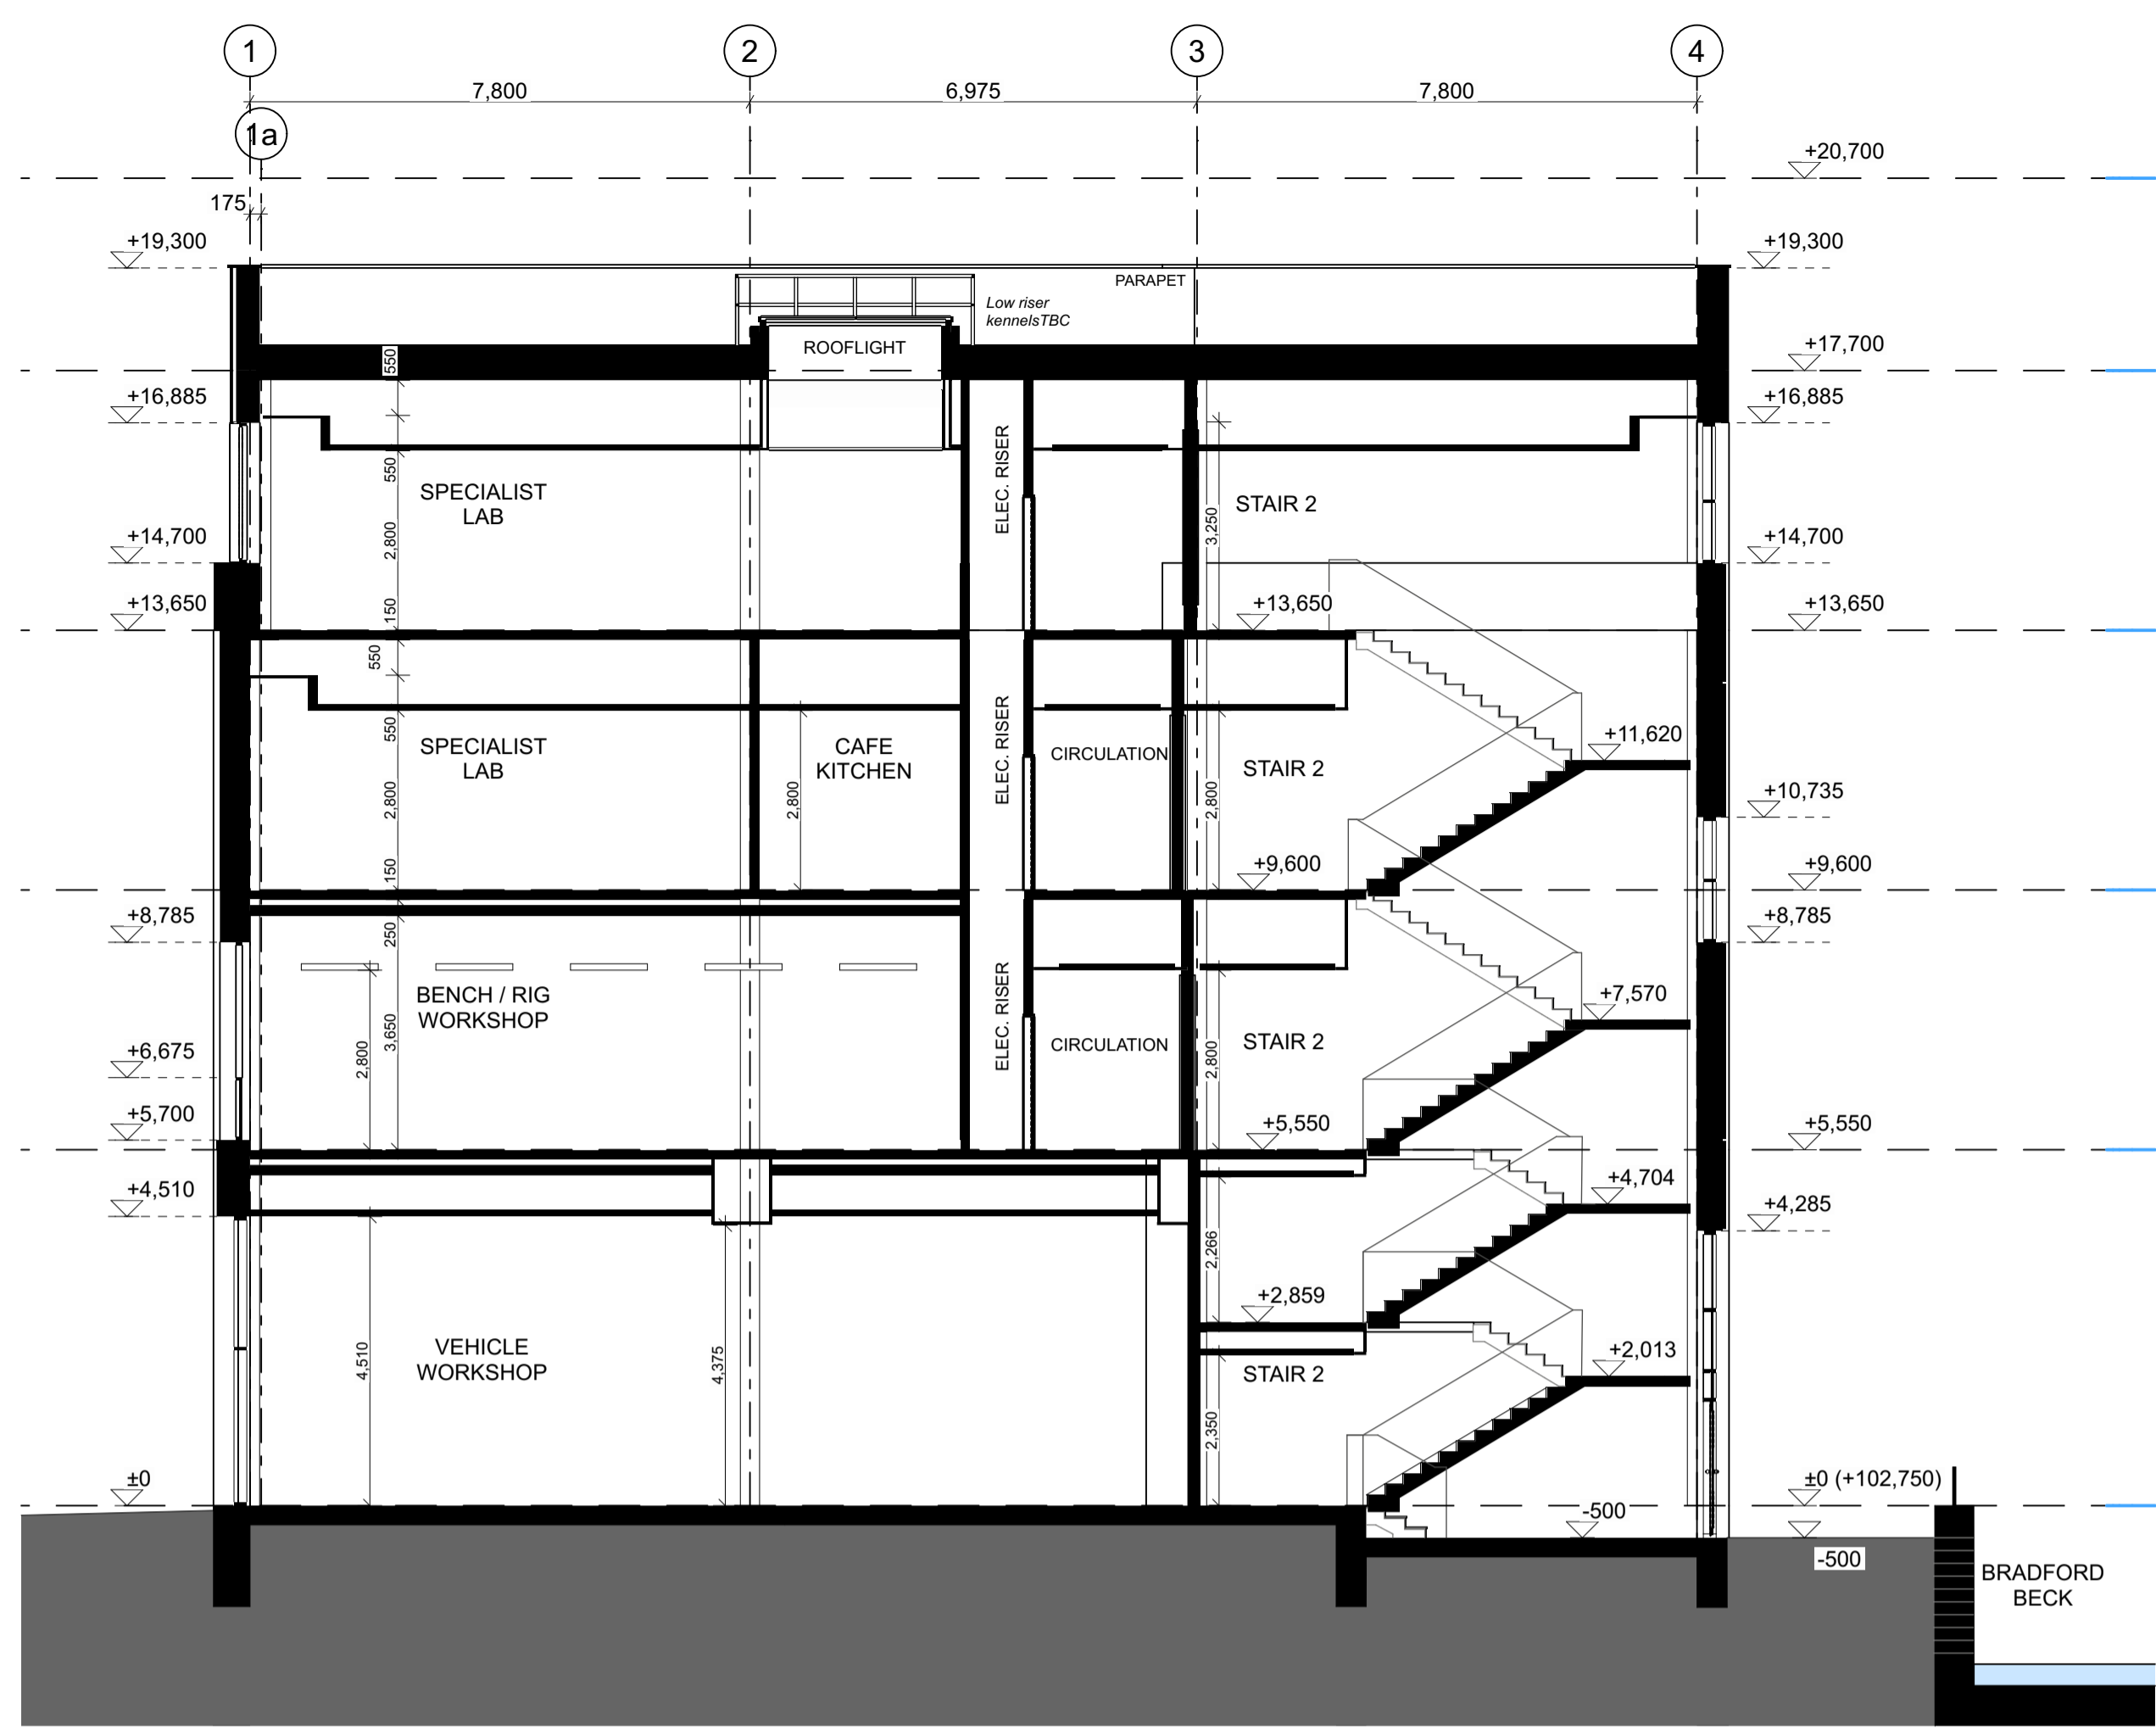



This document is © Bond Bryan Architects Ltd. If in doubt ASK. Drawing measurements shall not be obtained by scaling. Verify all dimensions prior to construction. Immediately report any discrepancies on this document to the Originator. This document shall be read in conjunction with associated models, specifications and related consultants' documents.

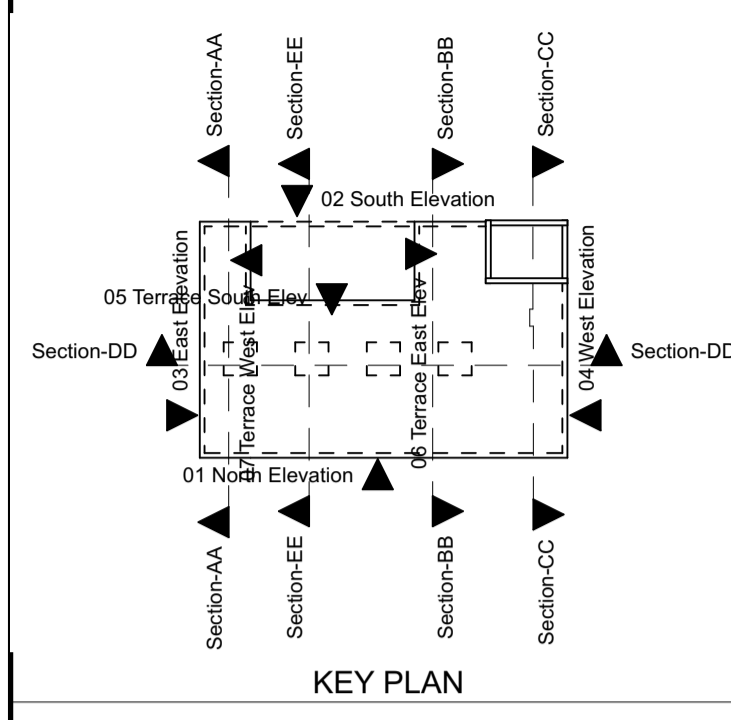

1:100 Section AA

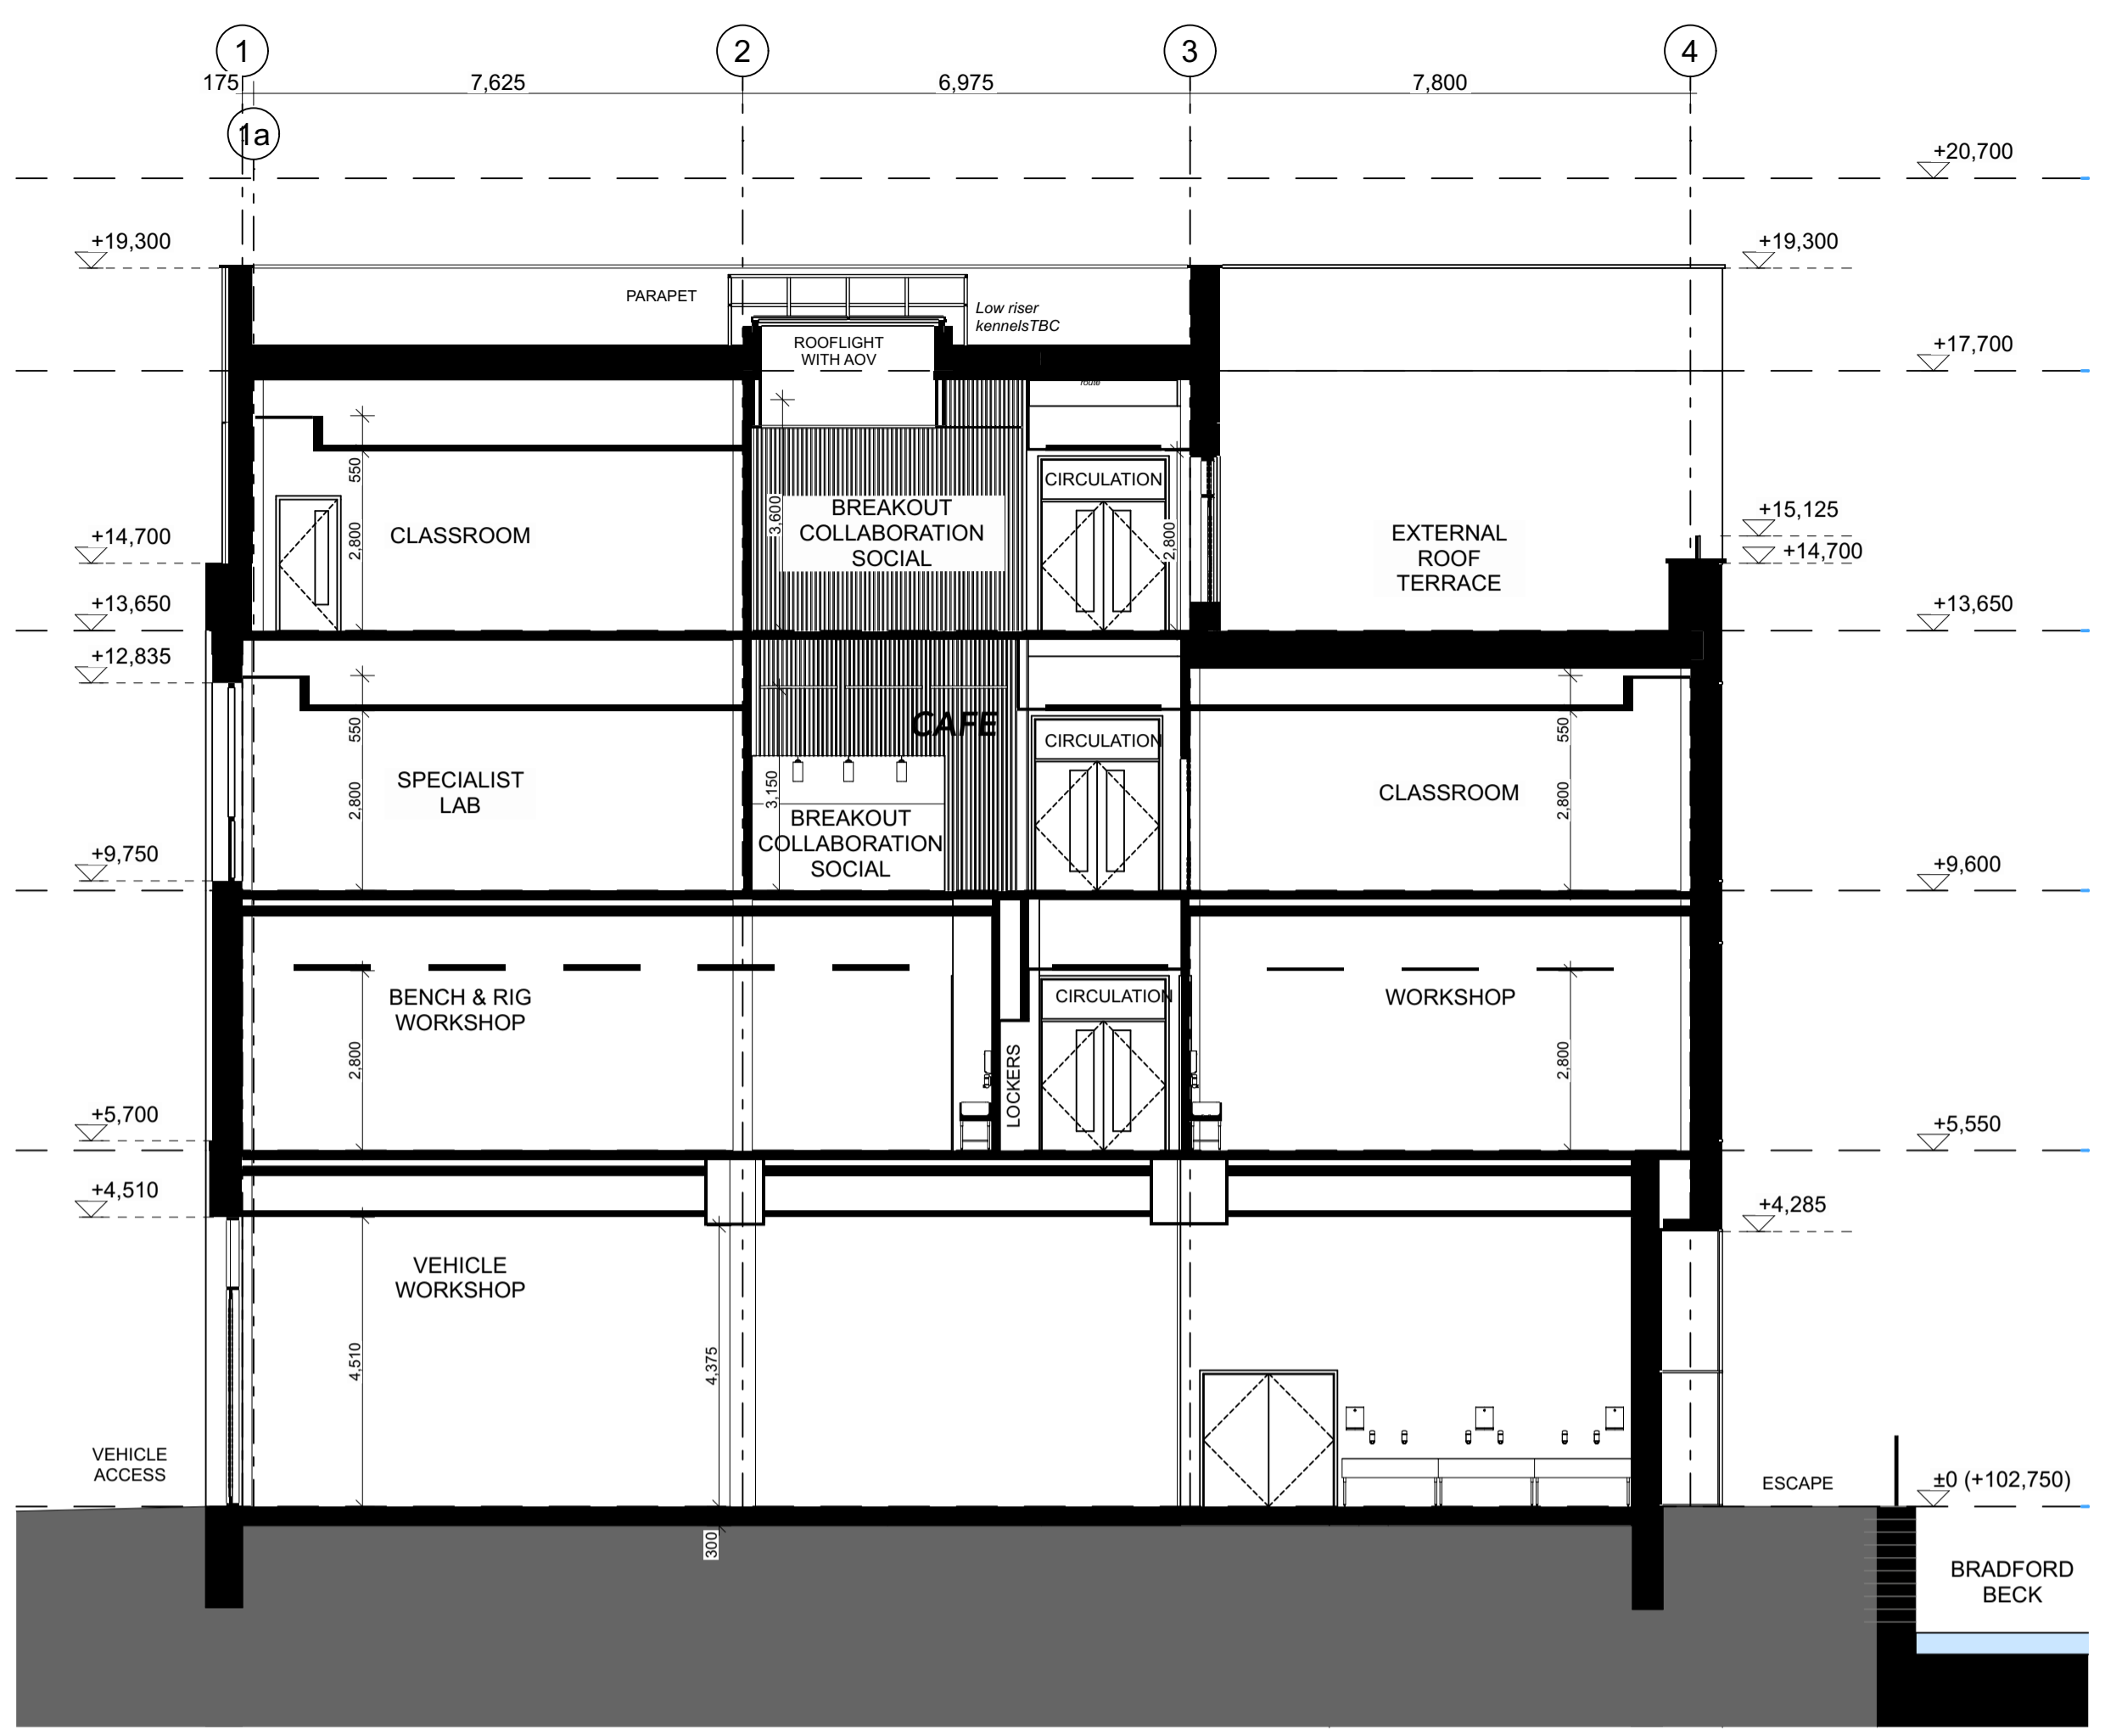

1:100 Section EE

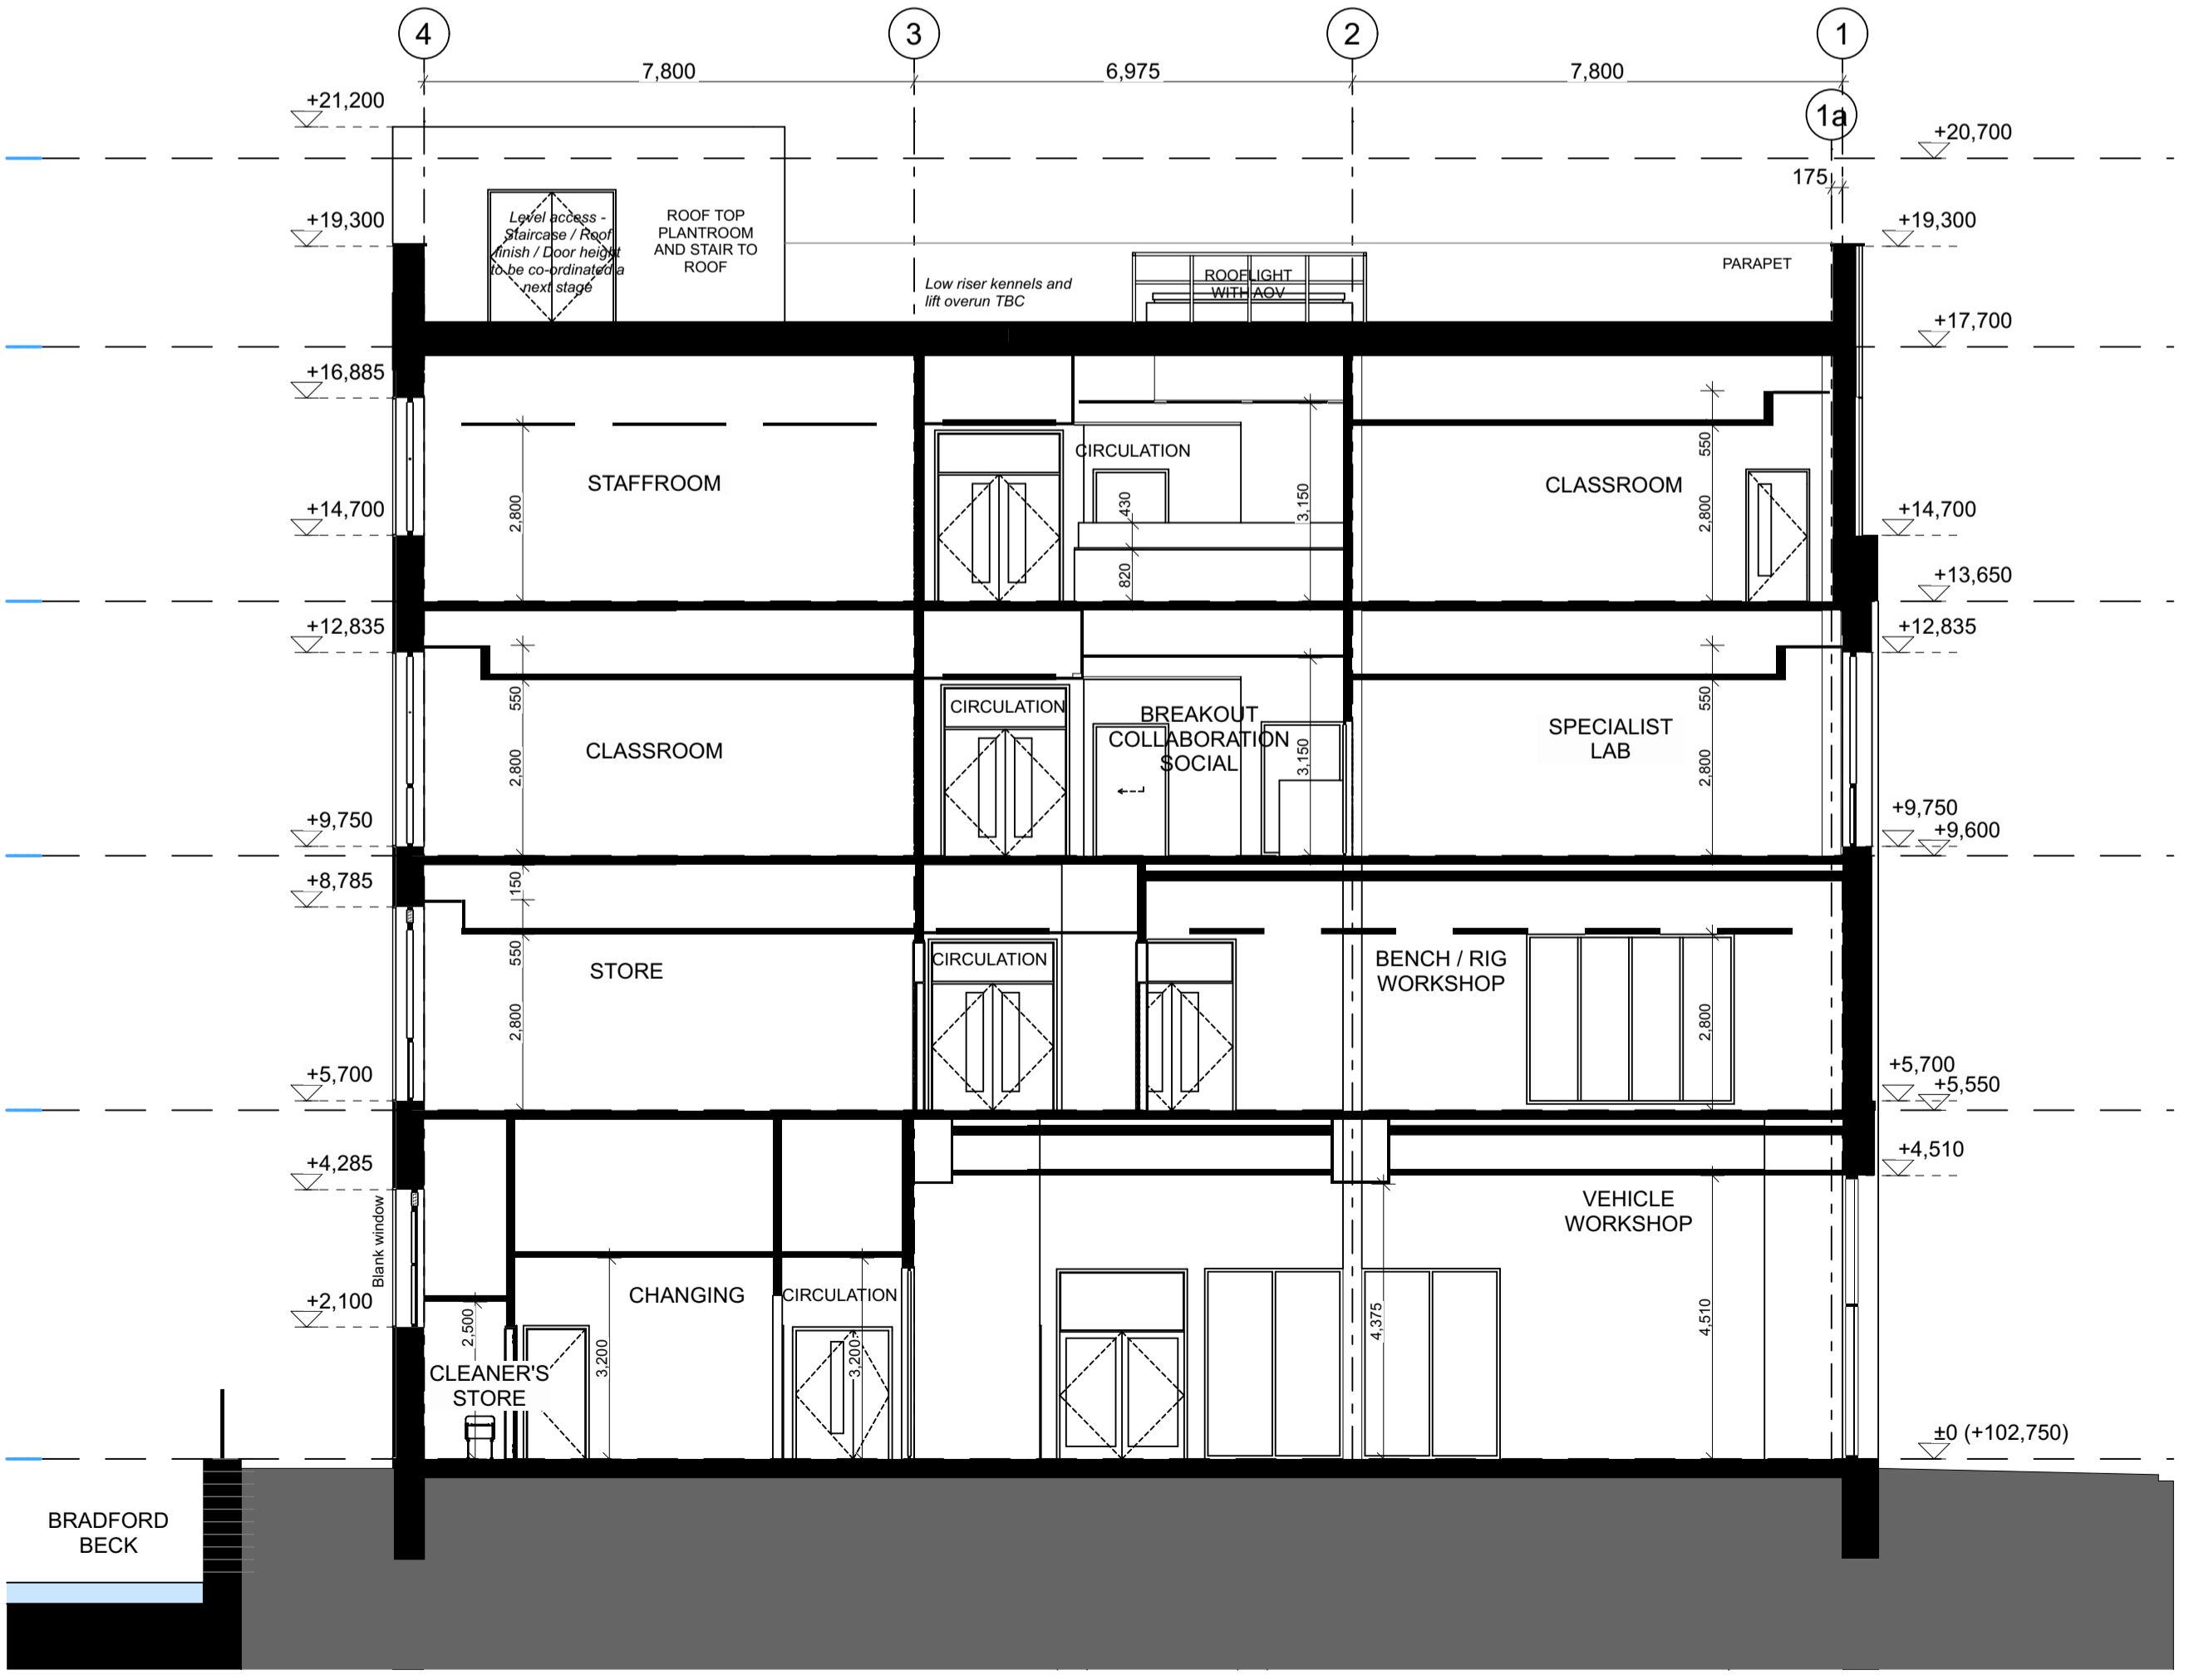

1:100 Section BB

P07	Development.	KR	RN	18/10/2023
450mm height removed from ground floor, with adjustments to all elements to suit, including staircase configurations and curtain walling arrangements. Facade materials and build up altered to support additional and alternative claddings' elevational treatment.				
P06	Development.	KR	RN	05/09/2023
Rooflights lowered (turrets to kerb) and guardrails added. Notes added. Minor amends GF Changing area to suit Compressor room addition.				
P05	Notes added.	KR	RN	04/08/2023
P04	Development.	KR	RN	14/07/2023
Ceilings co-ordinated with ceiling plans.				
P03	Development.	KR	RN	20/06/2023
Window sill / head heights revised as per developing elevations. Ceilings updated as per draft ceiling strategy.				
P02	Revised scheme.	KR	RN	19/05/2023
4 storey. Revisited stage 2 May 2023. Section EE added.				
P01	First issue (4 storey / stage 2)	JB	JB	17/08/2021

rev	description	drawn	checked	date
-----	-------------	-------	---------	------

B

BOND BRYAN

The Church Studio | Springvale Road | Sheffield S10 1LP
t 0114 266 2040
e info@bondbryan.co.uk
w www.bondbryan.co.uk

Bradford College

Bradford College CTF
Thornton Road Site (JM)
Future Technologies Centre (FTC)

Bradford College

Proposed GA Building Sections - Sheet 1

Originator project ref	Purpose of Issue
21030	Design
Scale(s)	Status
1:100	S2 Suitable for Information
Paper size	Revision
A1	P07

project	originator	volume	level	type	role	number	status	revision
BCCTF	BBA	JM	ZZ	DR	A	4501	S2	P07