




This drawing is based on some third party information, which may be inaccurate. Verification shall be obtained by independent professional survey

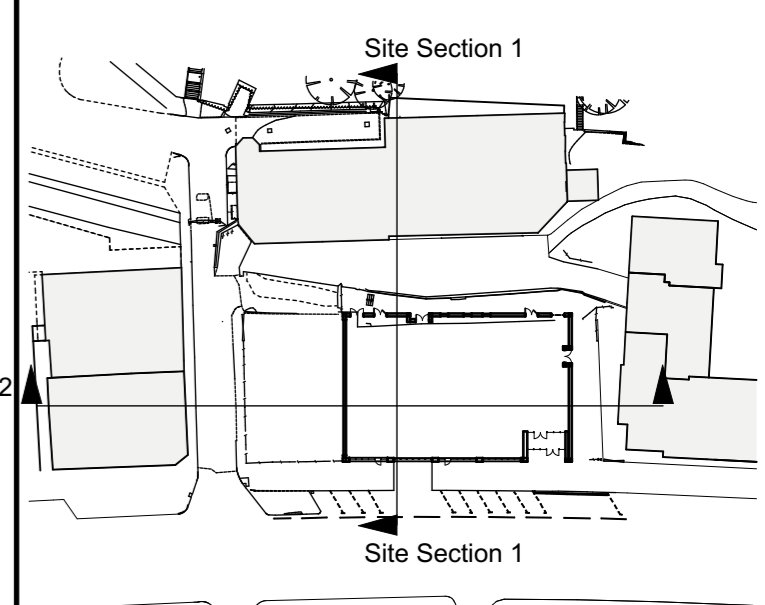


Key Plan

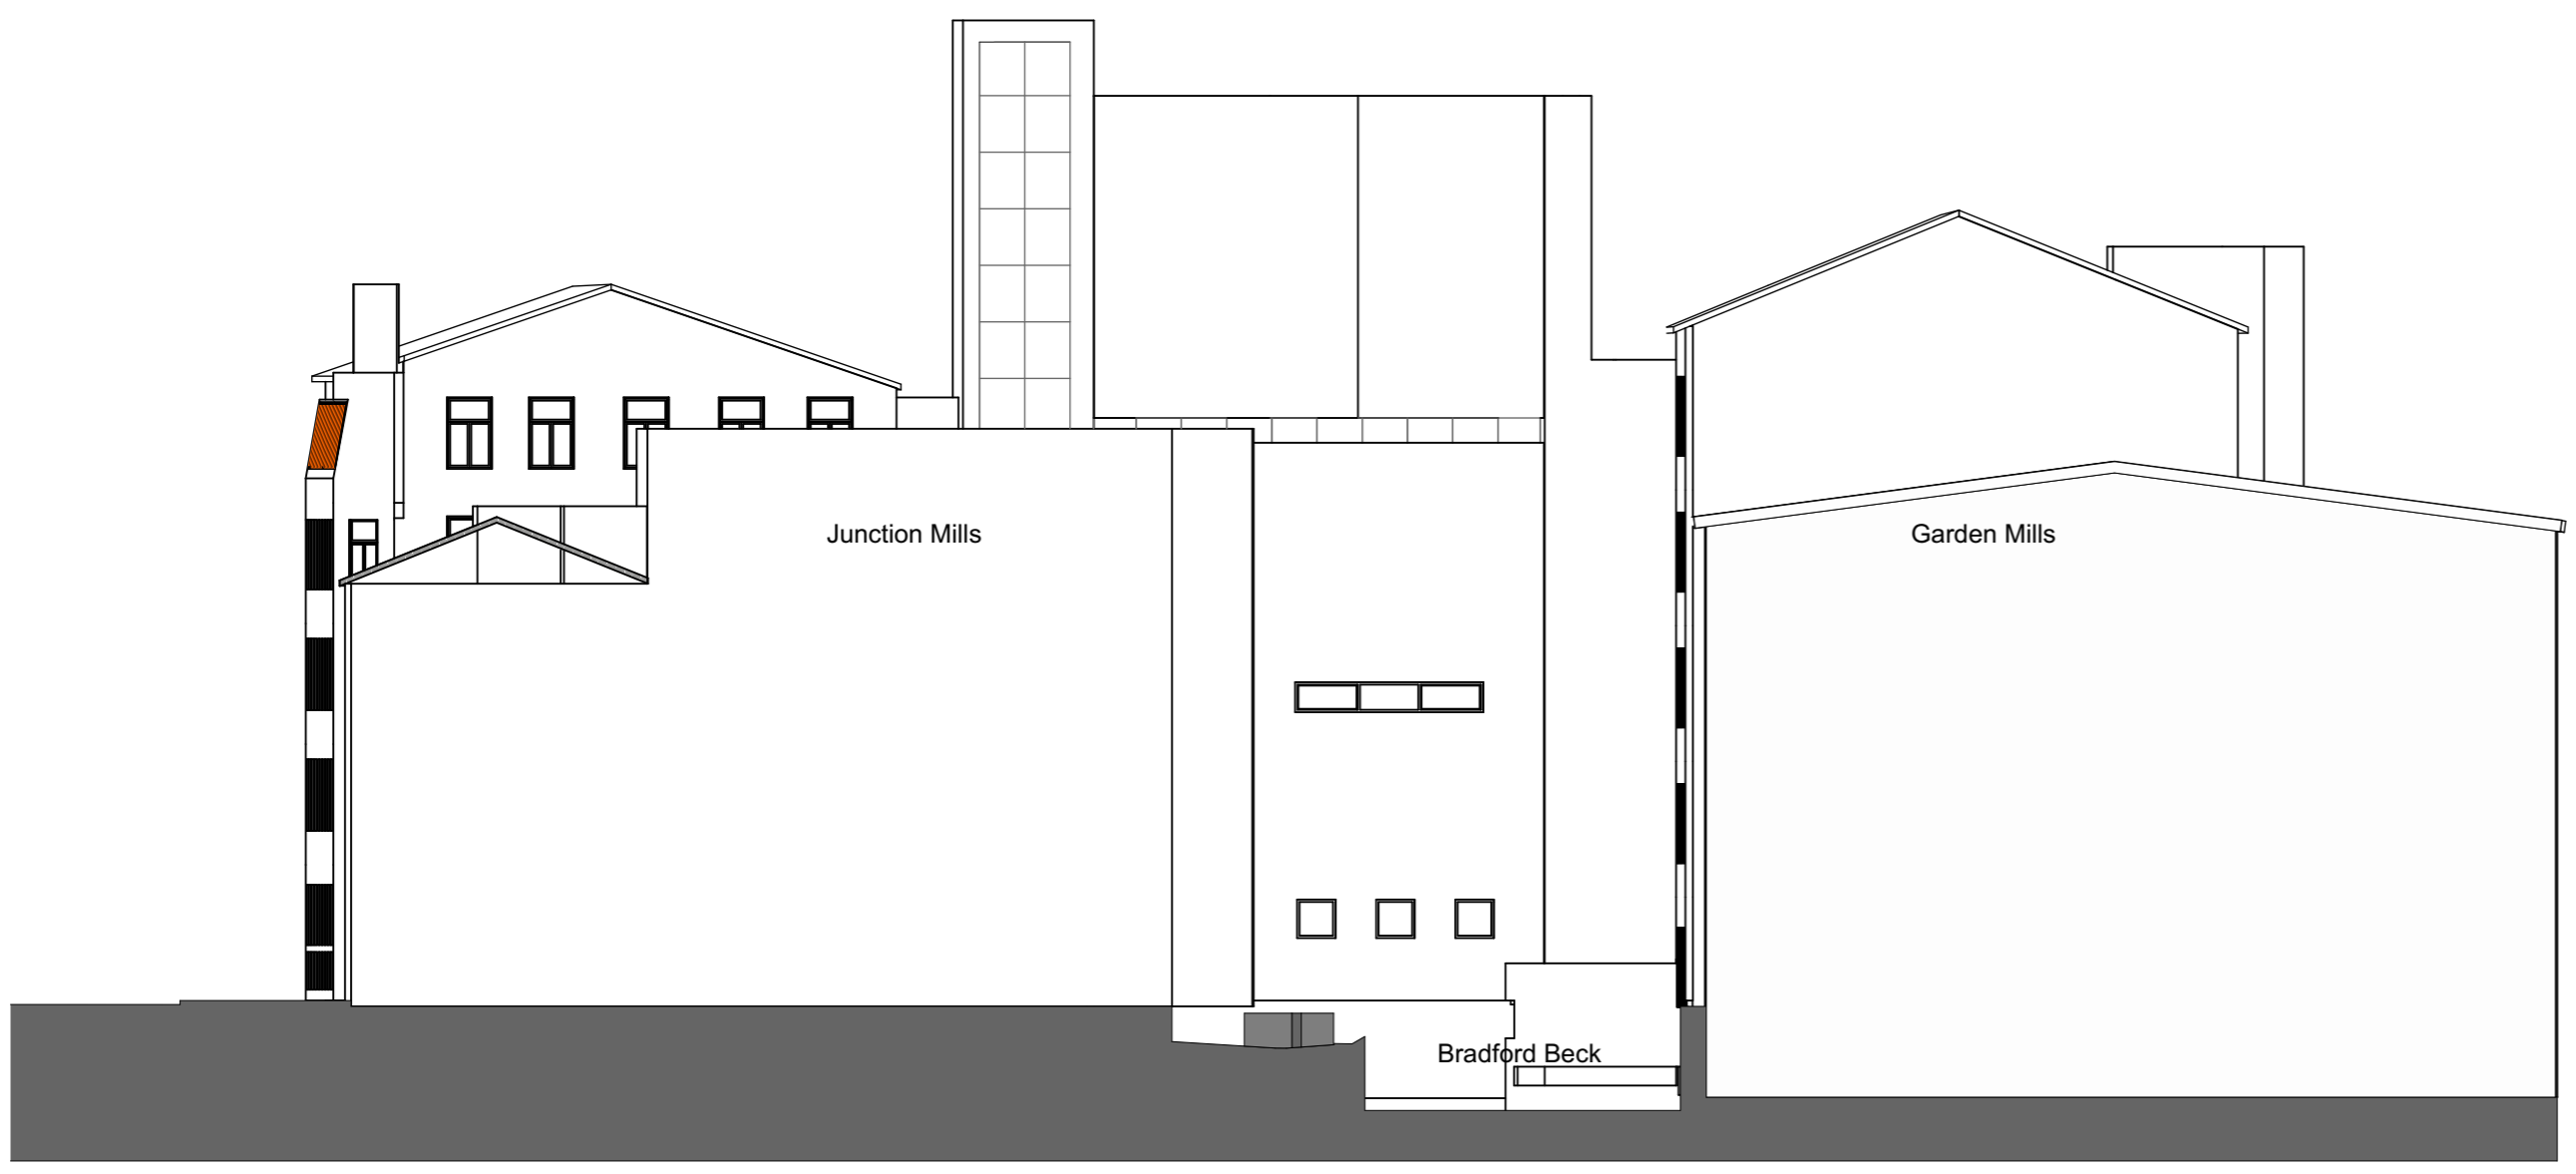


1:200 Existing Site Section 1

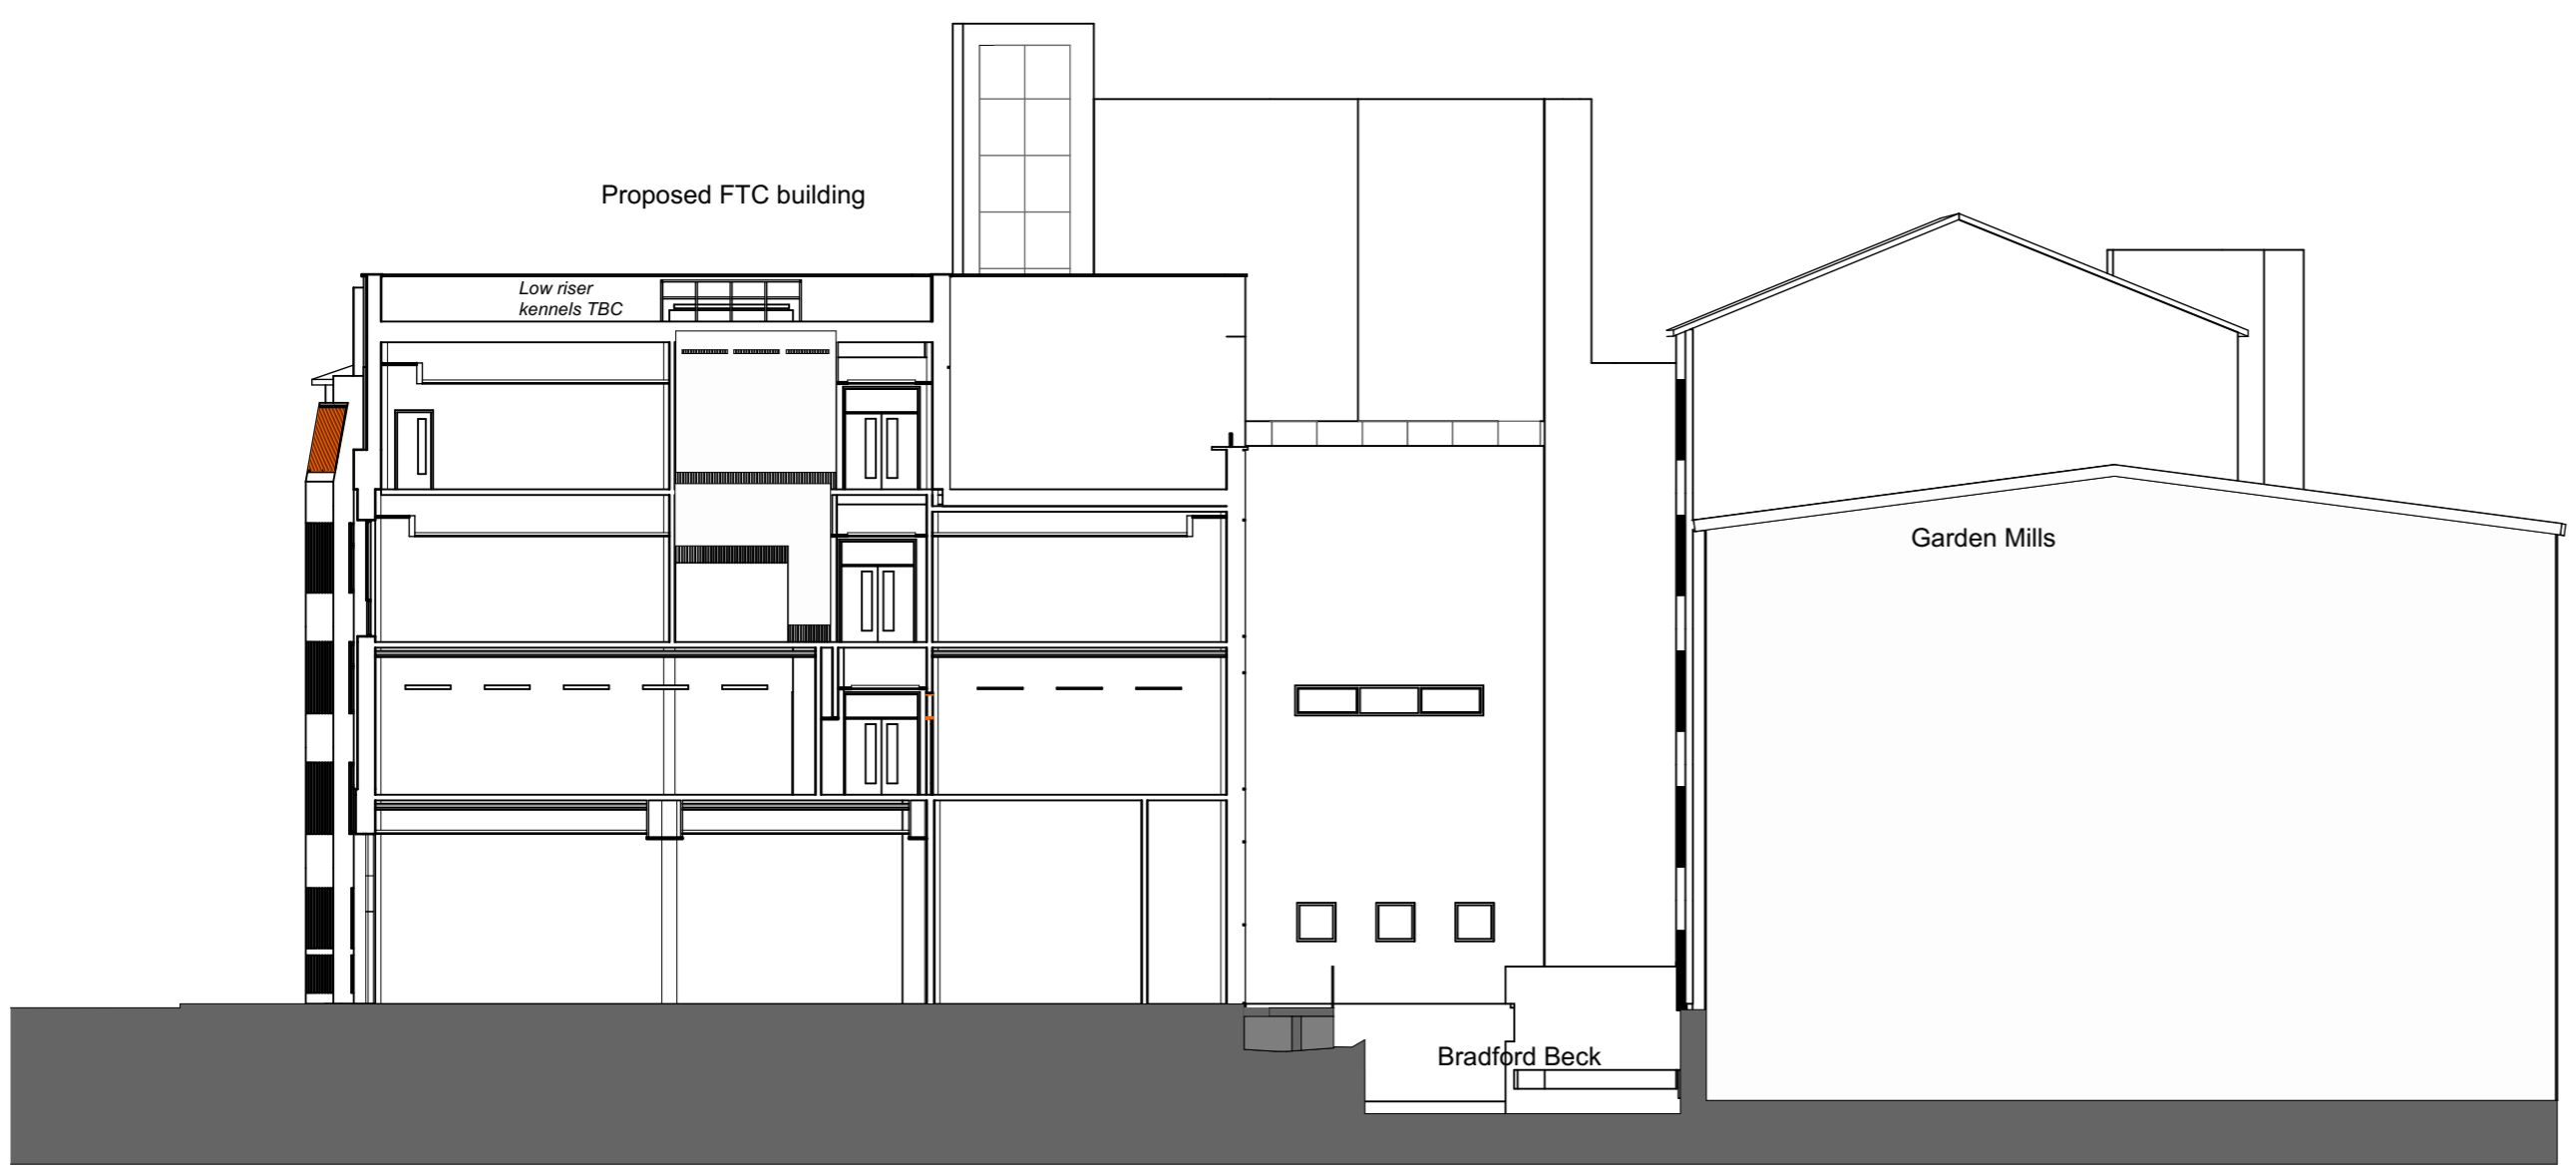

1:200 Proposed Site Section 1

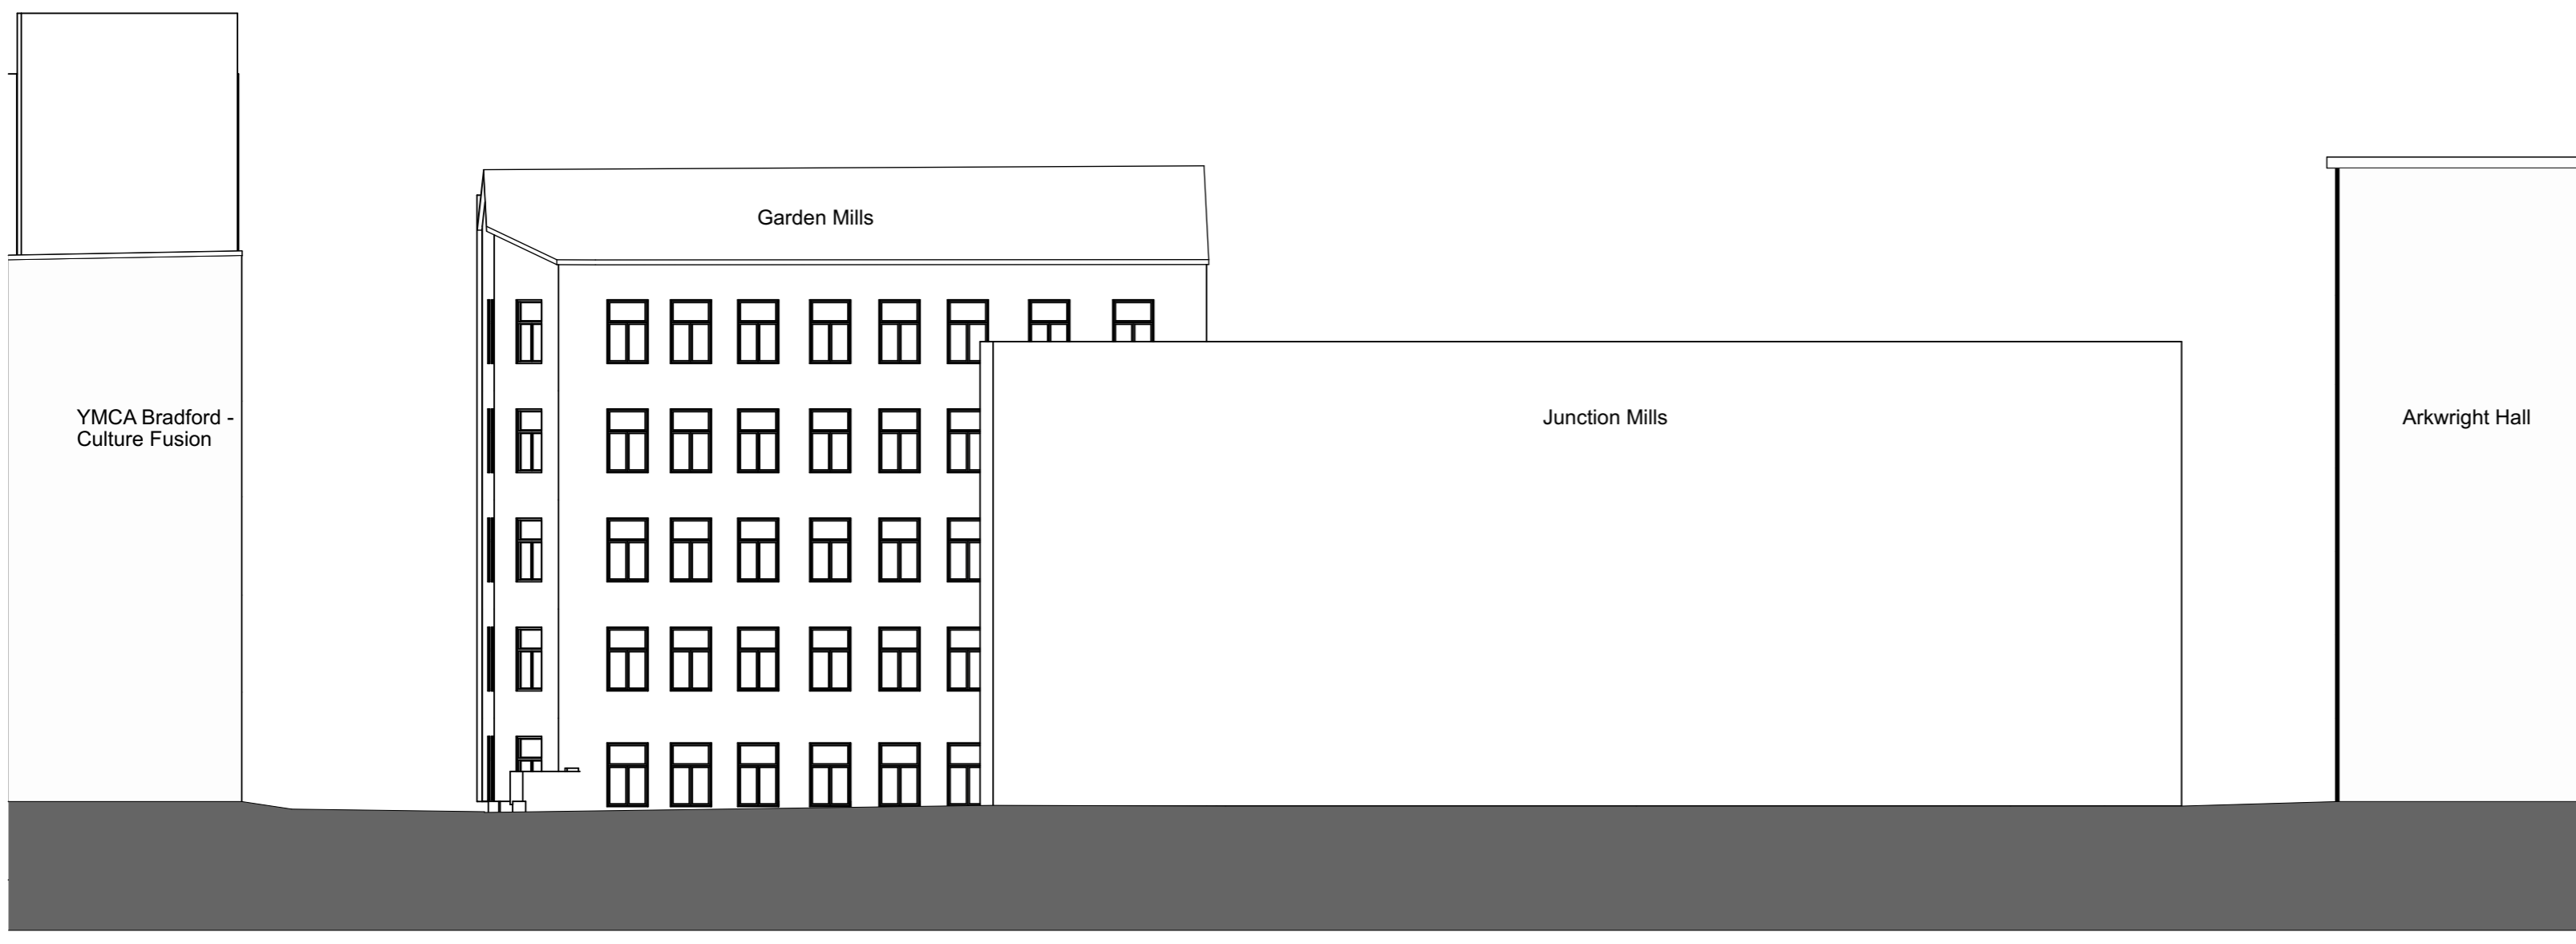


1:200 Existing Site Section 2

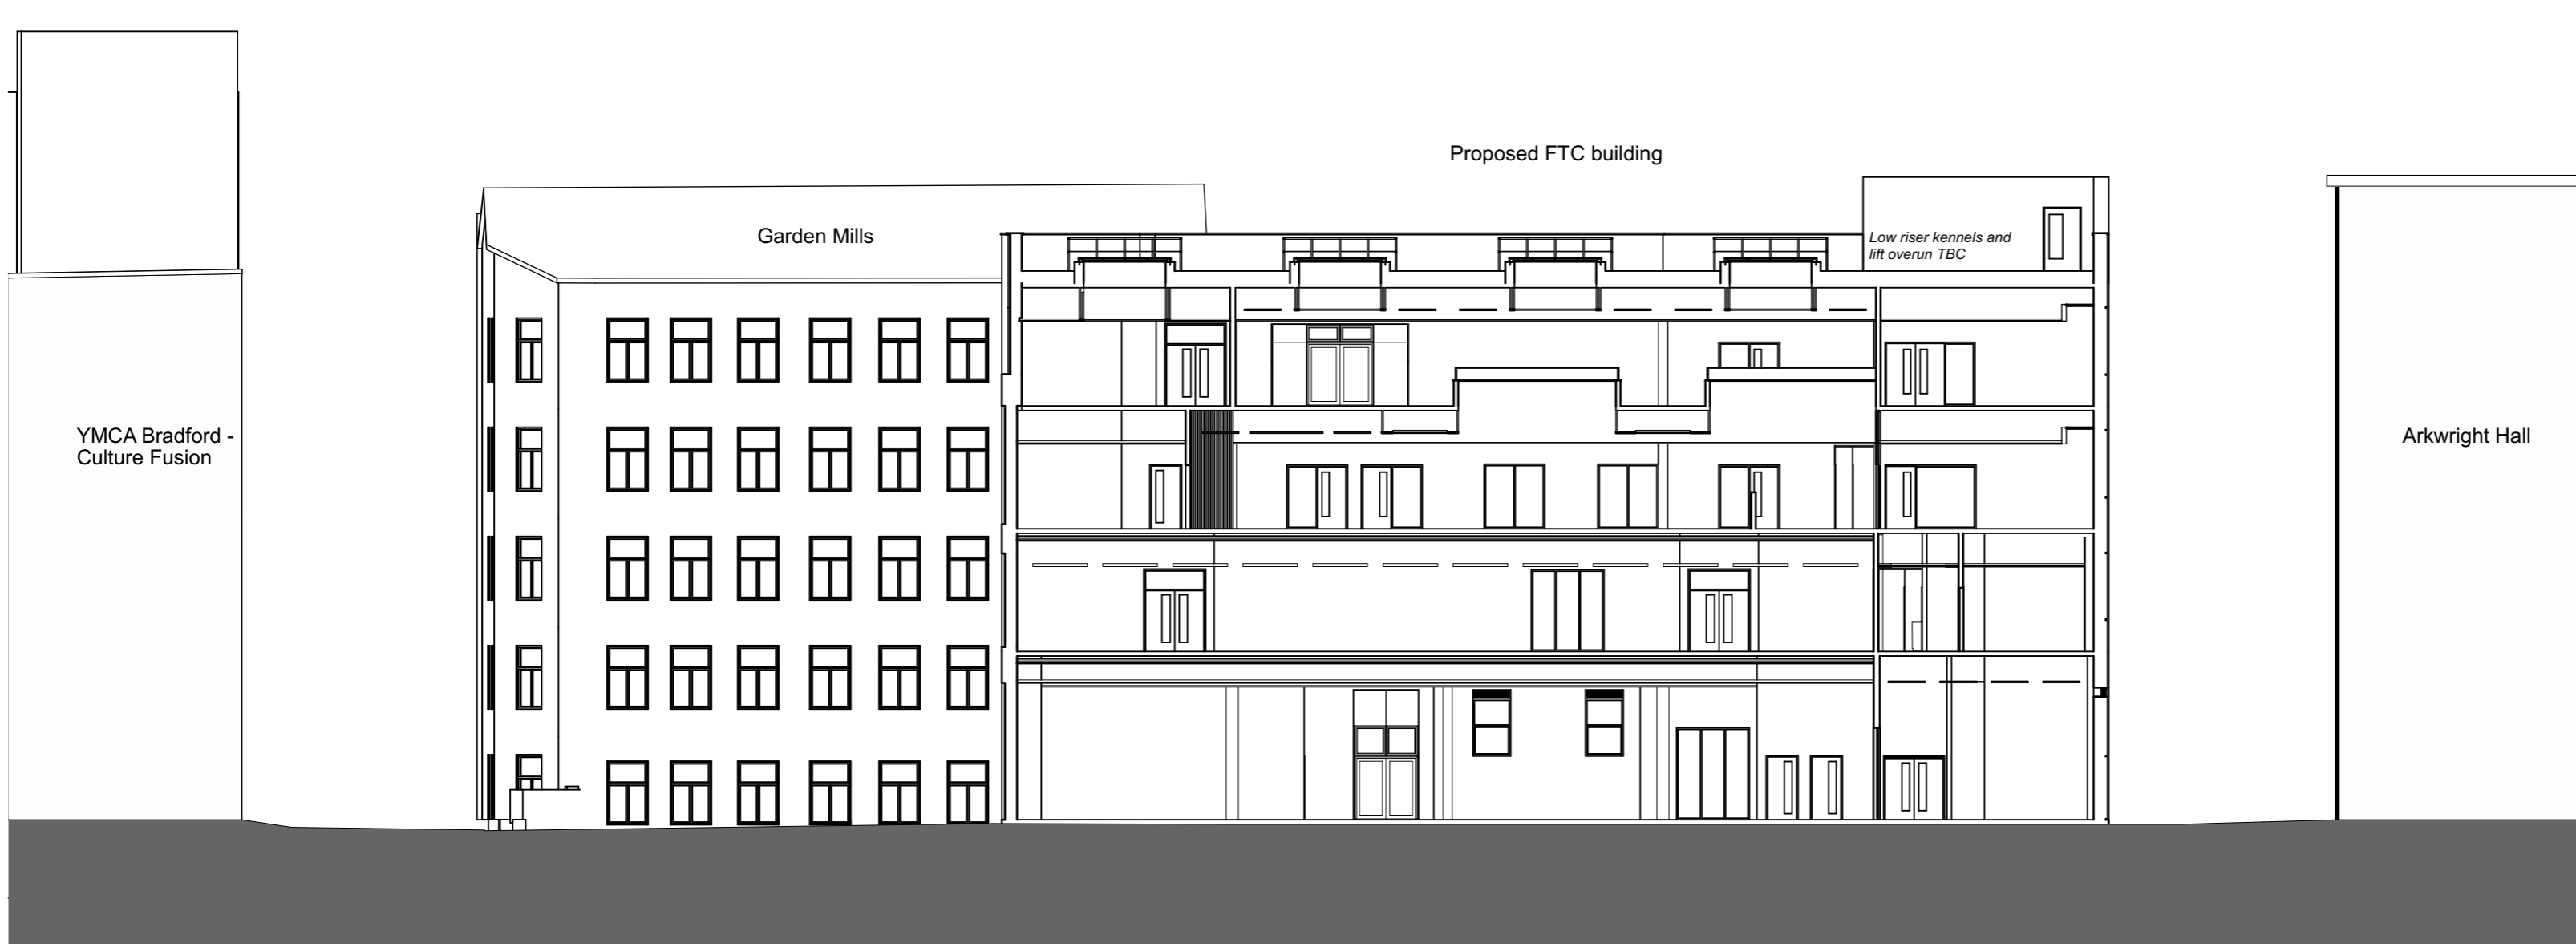

1:200 Proposed Site Section 2

P04	Development. 450mm height reduction from ground floor of proposed scheme, with associated changes.	KR	KR	18/10/2023
P03	Development. Rooflights lowered. Notes amended. Context depth shown.	KR	KR	05/09/2023
P02	Notes added.	KR	KR	04/08/2023
P01	First issue	AWS	KR	14/07/2023

rev	description	drawn	checked	date
-----	-------------	-------	---------	------

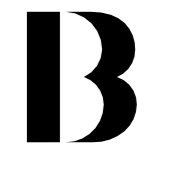

BOND BRYAN
 The Church Studio Springvale Road Sheffield S10 1LP
 t 0114 266 2040
 e info@bondbryan.co.uk
 w www.bondbryan.co.uk

Bradford College
 Bradford College CTF
 Thornton Road Site (JM)
 Future Technologies Centre (FTC)
Bradford College

Existing & Proposed Site Sections

Originator project ref	Purpose of Issue
21030	Design
Scale(s)	Status
1:200	S1 Suitable for Coordination
Paper size	Revision
A1	P04

project	originator	volume	level	type	role	number	status	revision
BCCTF	BBA	JM	ZZ	DR	A	4001	S1	P04