



Existing datum,
 approved garage floor level of adjoining No.7 Braybrooks
 and datum, and design flood level.
 Given level 55.890m O.D.

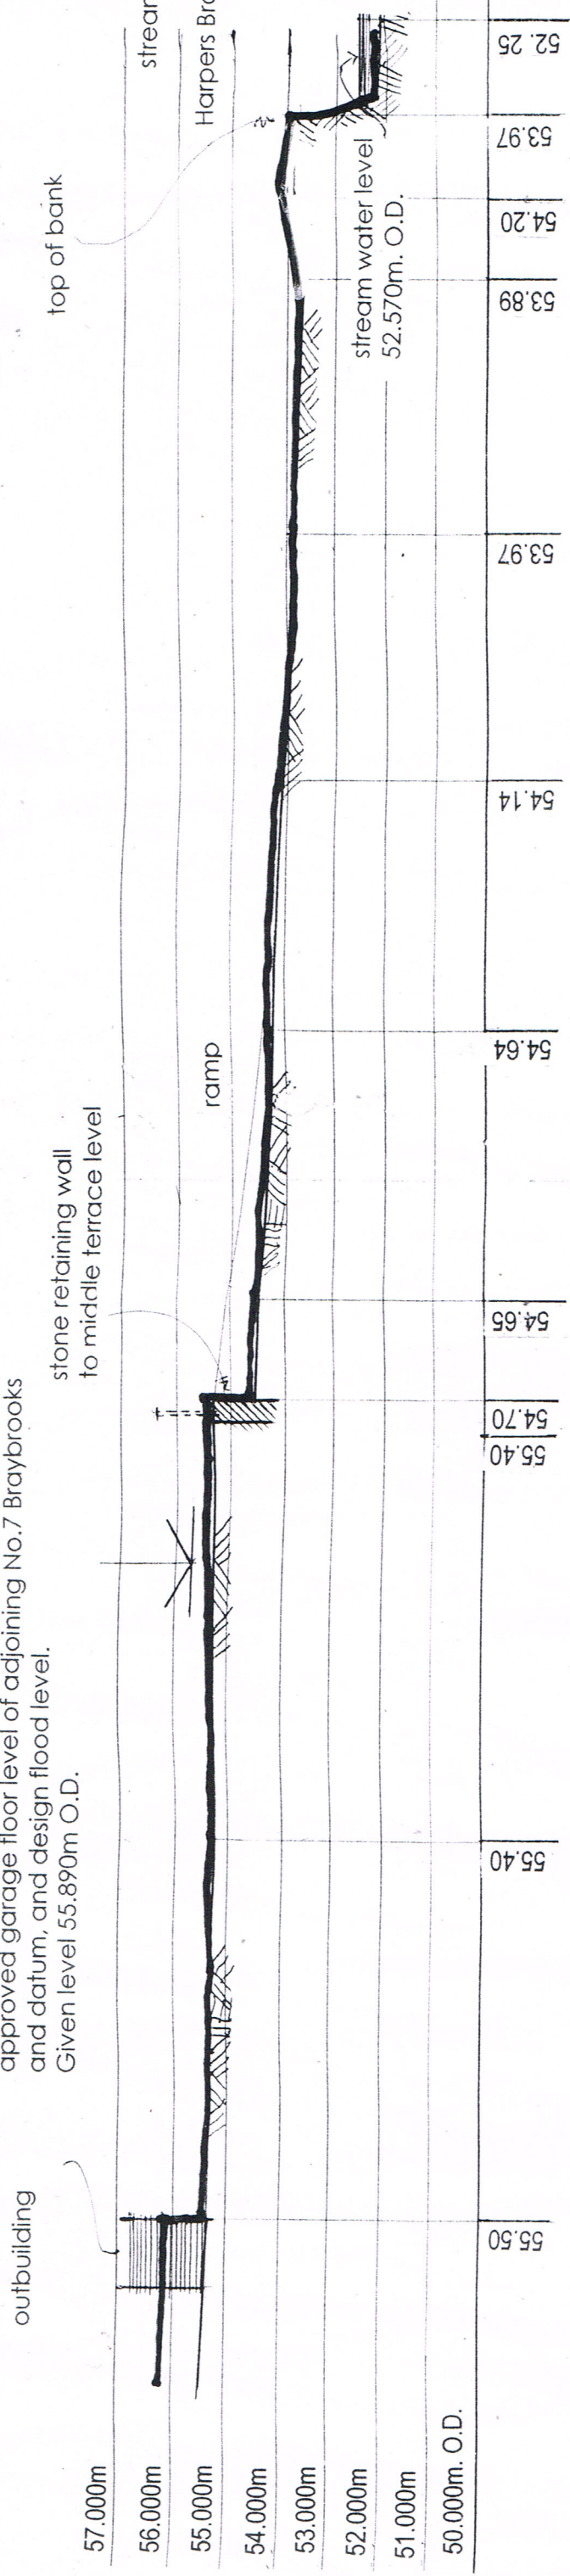


existing site profile 1-1 1:125 nat.

Existing datum,
 approved garage floor level of adjoining No.7 Braybrooks
 and datum, and design flood level.
 Given level 55.890m O.D.

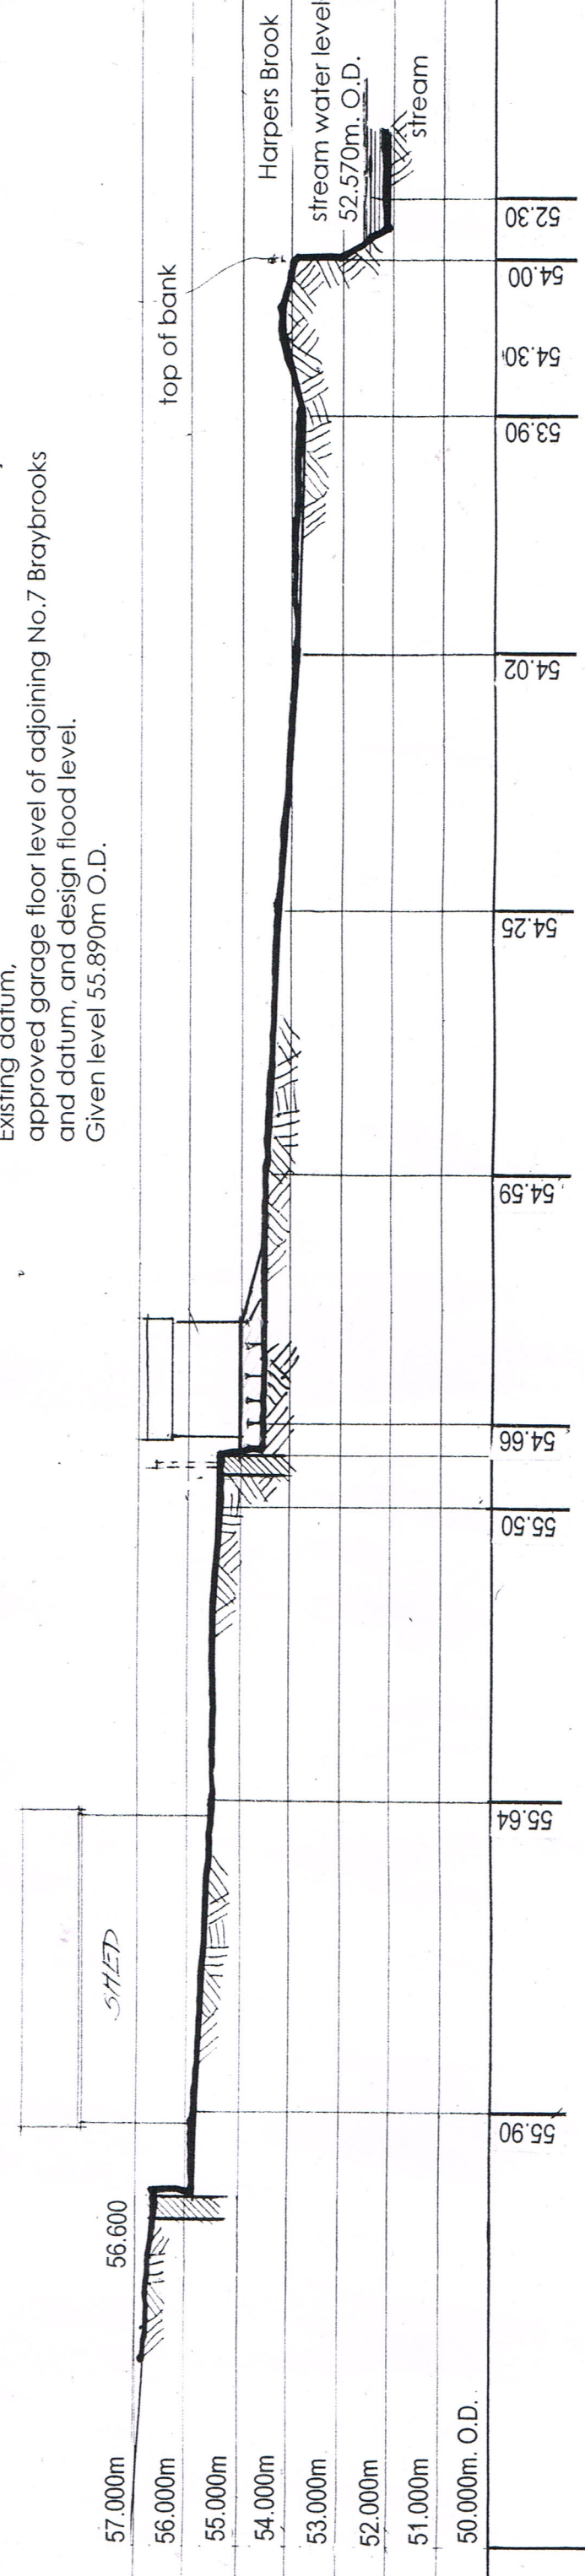

existing site profile 2-2 1:125 nat.

for location of site profiles see drg no. 1606 - p - 03

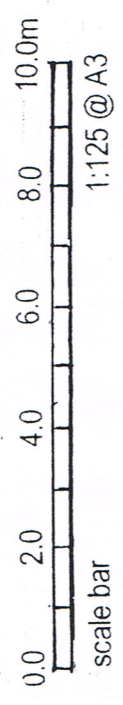

GRIFFIN ASSOCIATES
 Dundee
 Peterborough
 mob: 07850 085320
 title: EXISTING SITE PROFILES
 scale: 1:125
 date: 10/23
 drawn: [Signature]

PROPOSED DWELLING
 LAND AT 35 HIGH STREET, BRIGSTOCK

1606 - P - 04