

Copyright in the design and this drawing is the property of RESI. Reproduction in whole or in part is forbidden without written sanction of RESI. This drawing must be read in conjunction with all other relevant documentation and drawings.


RESI accepts no liability for any expense, loss or damage of whatsoever nature and however arising from any variation which has not been referred to them and their approval obtained.

Print out to actual scale. Do not scale, except unless for Planning purposes. All dimensions to be cross-checked on-site prior to manufacture and construction. Any discrepancies to be reported to RESI immediately.

NOTES

KEY

▨ Neighbouring context - - - Boundary line

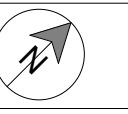

Revision

Rev	Notes	Date
A	Planning Issue	10/11/2023



Job Title
Proposed ground floor wraparound extension, whole house internal alterations and all associated works

Drawing Status

Planning

Client
Sophie Duterne

Drawing Title
Proposed Block Plan

Scale
1 : 200 @ A3


Drawn
AR

Date
Nov 2023


Checked
BV

Drawing No.
B176238-3000

REV
A

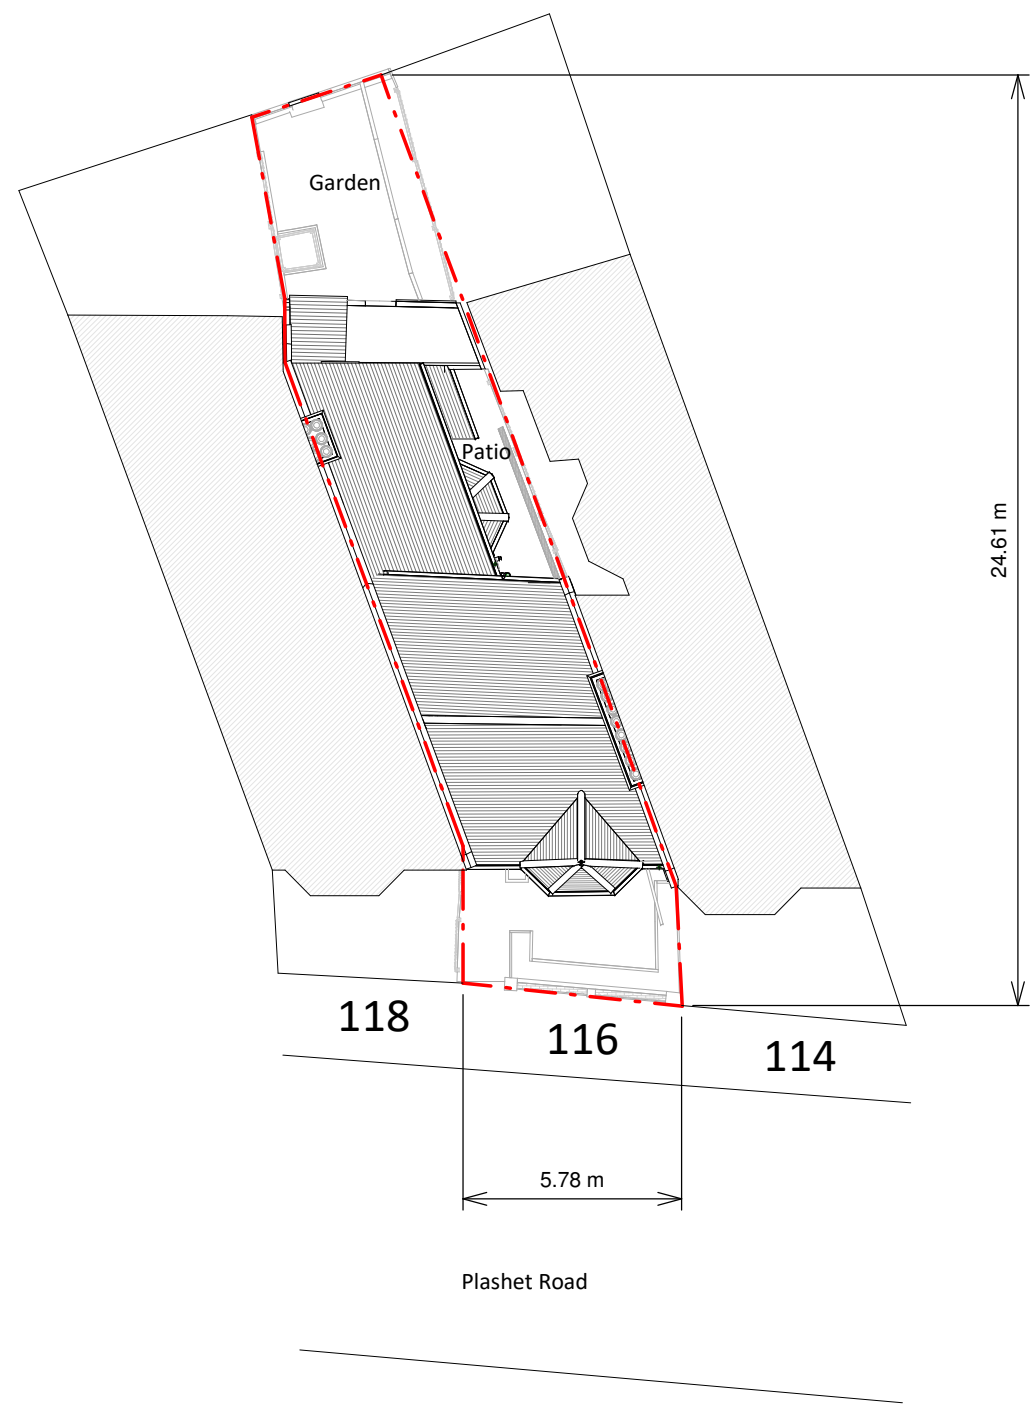

Existing Block Plan

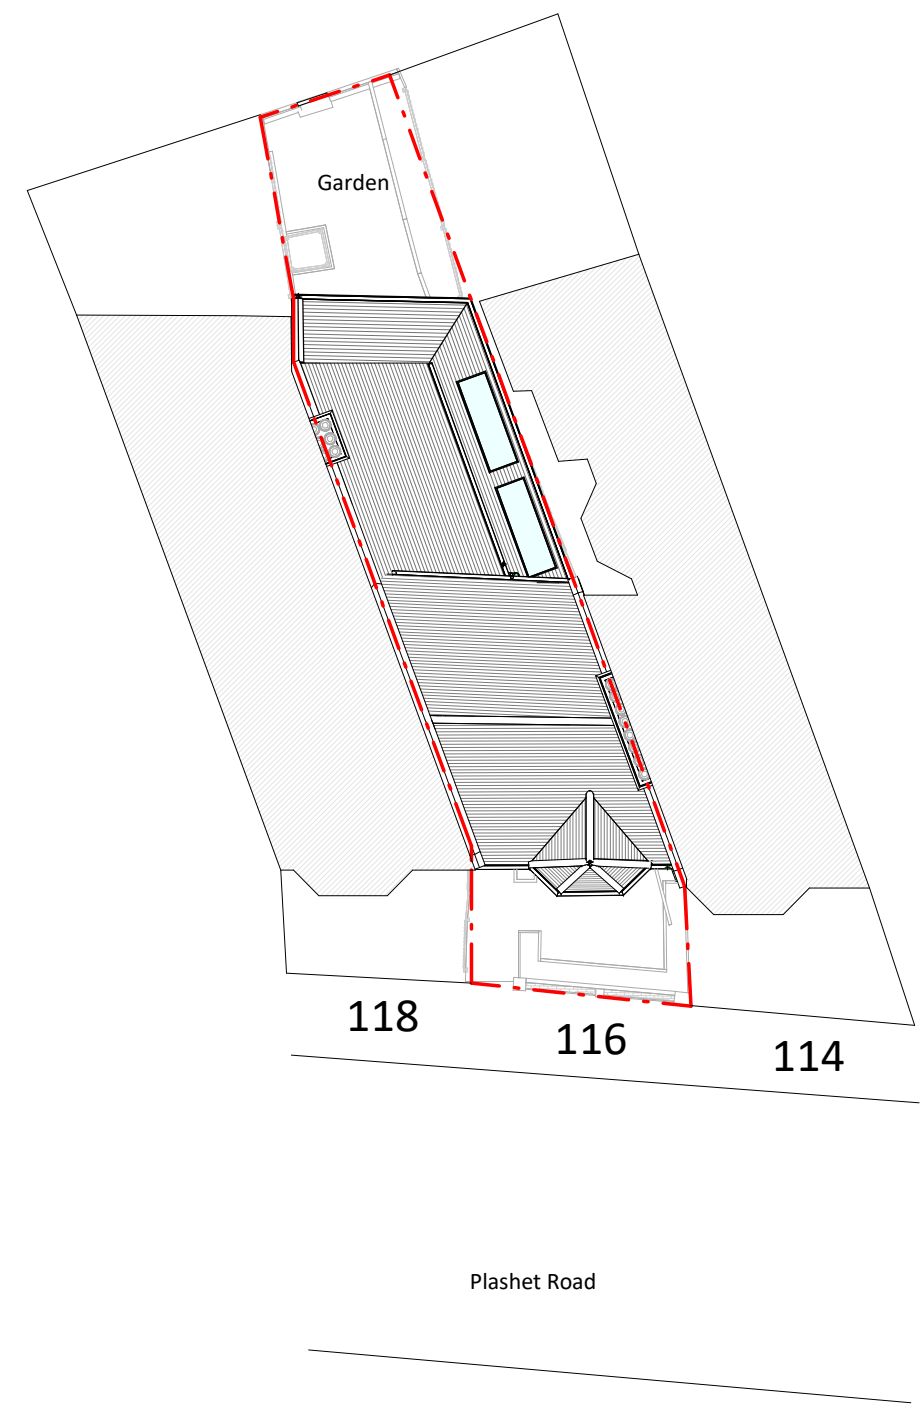

Proposed Block Plan

