
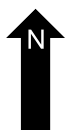


1 THE GLADE CHEAM SM2 7NZ

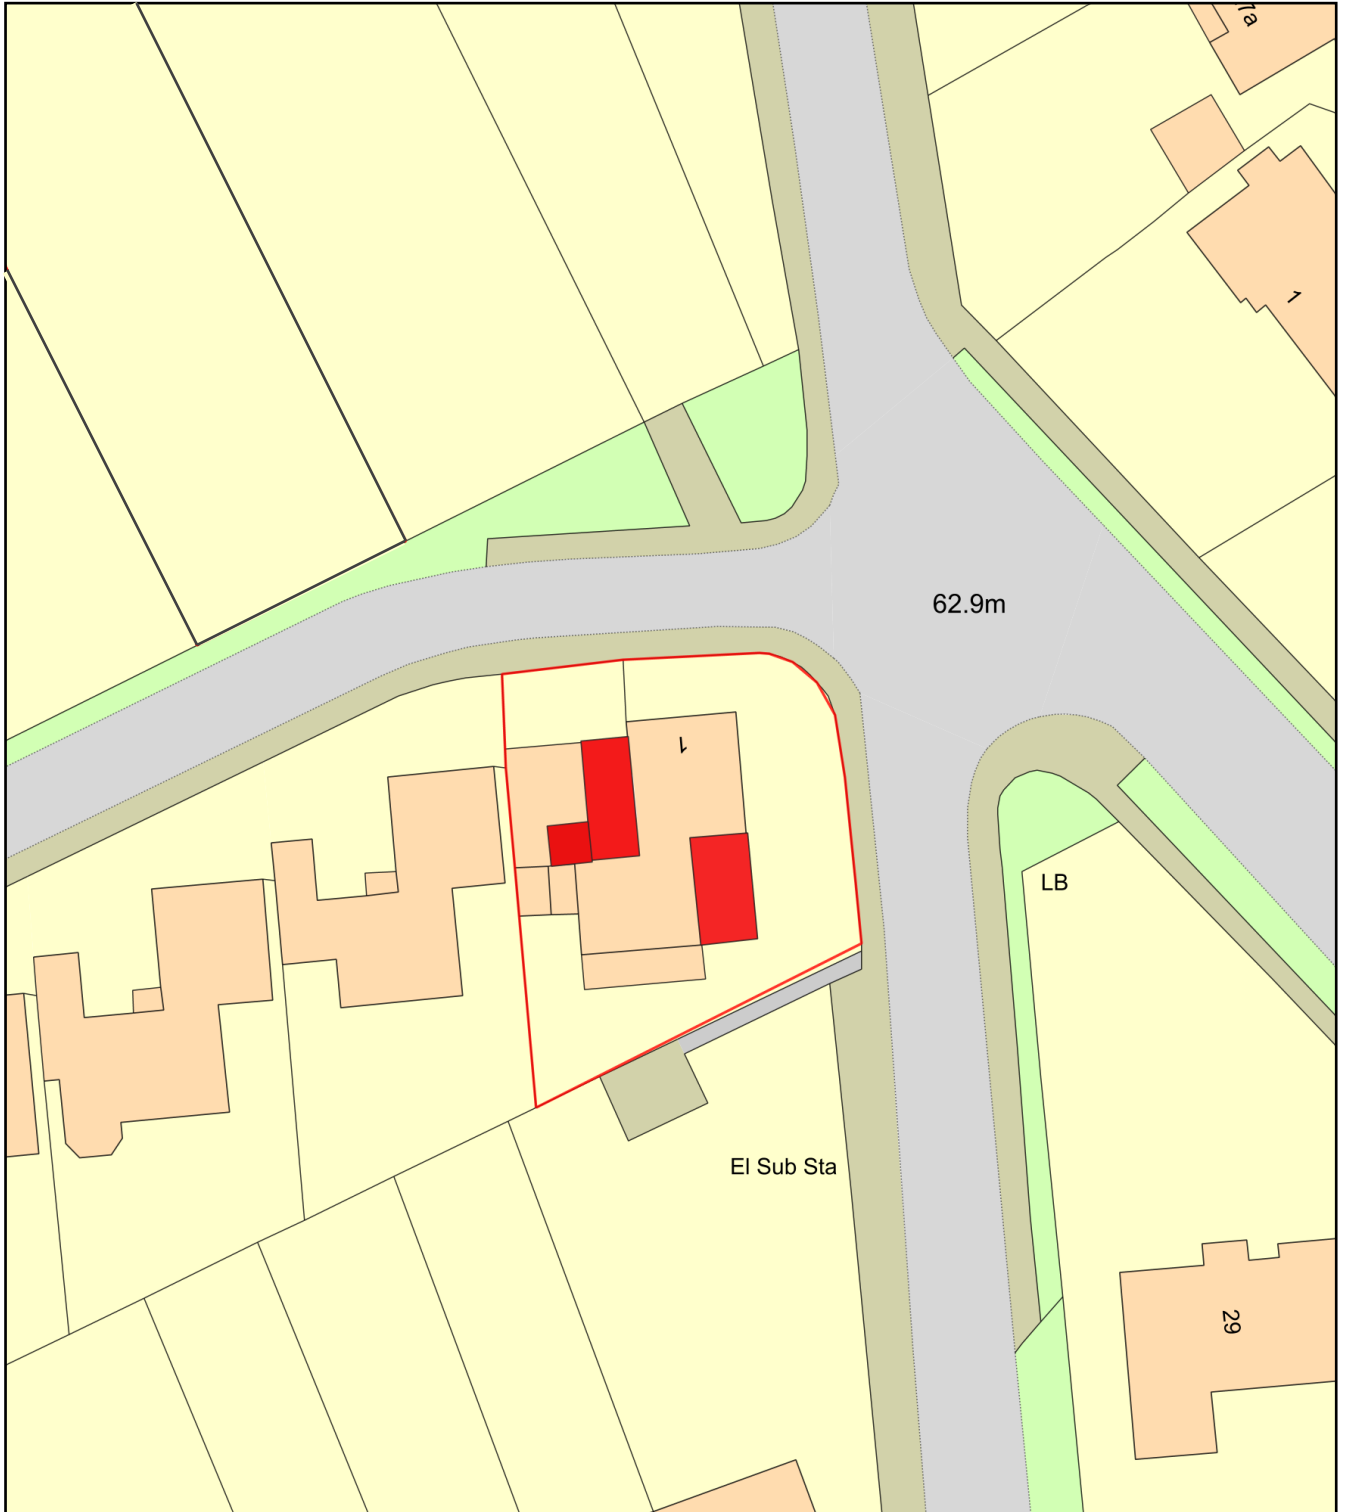

Plan Produced for: MR & MRS THOMAS

Date Produced: 29 Sep 2023

Plan Reference Number: TQRQM23272142133583

Scale: 1:500 @ A4