



PROPOSED SECTION

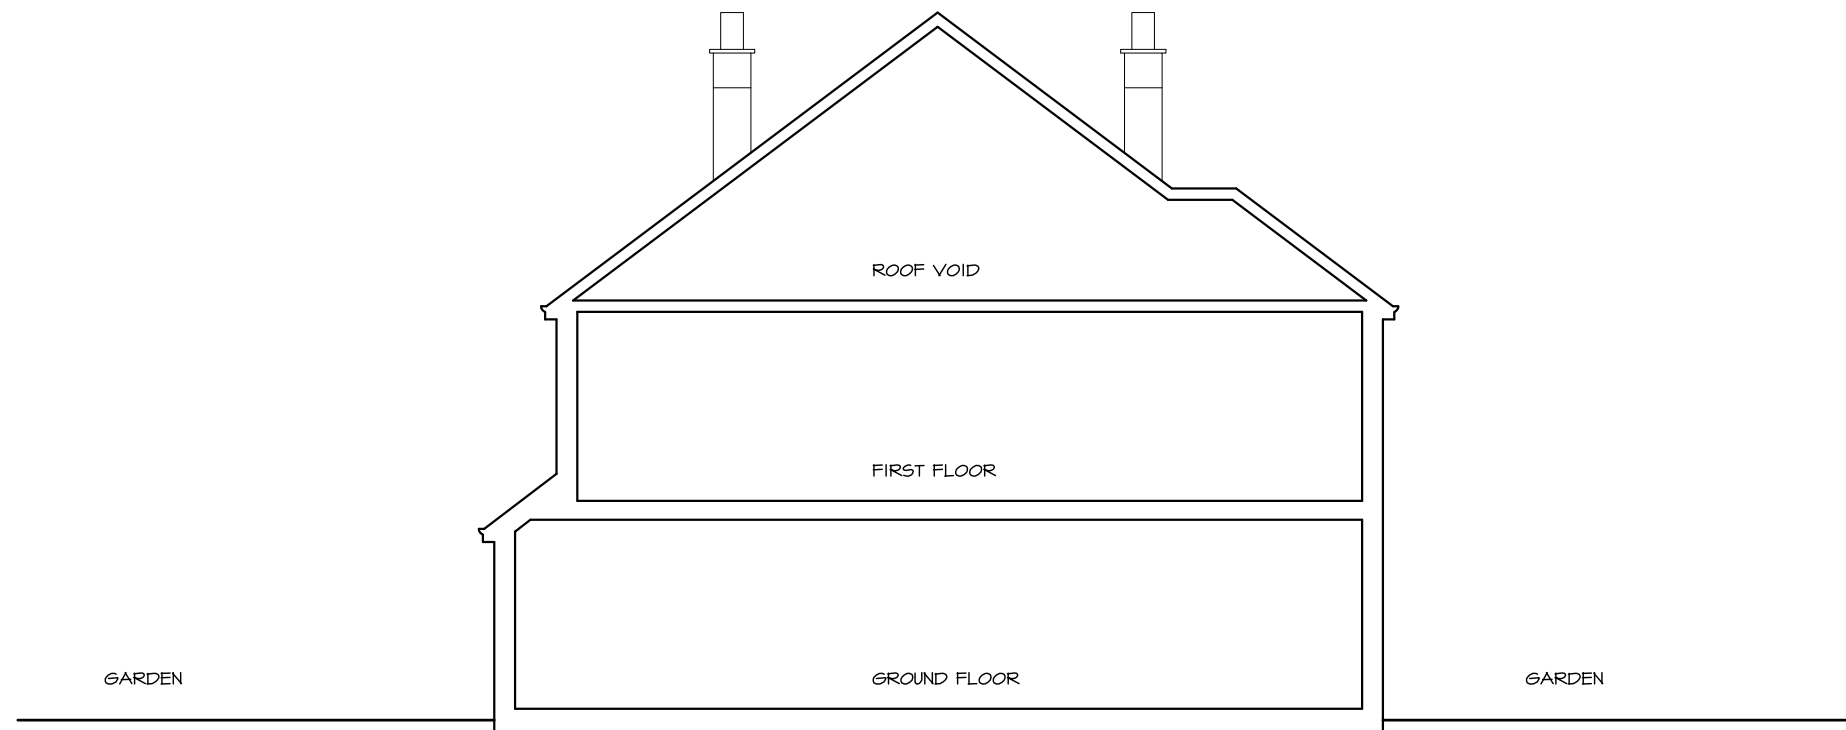

EXISTING SECTION

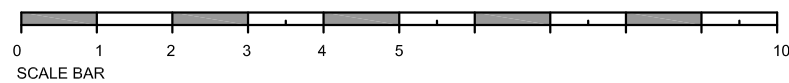

**PLANNING APPLICATION**

Project. \_\_\_\_\_

52 Higher Drive  
Banstead SM7 1PQ

Title. \_\_\_\_\_

Existing & Proposed  
Sections

Scale: 1:100 @ A3

Date: June 2023

Drawing No: \_\_\_\_\_

52HD-106-A