

SITE BLOCK PLAN

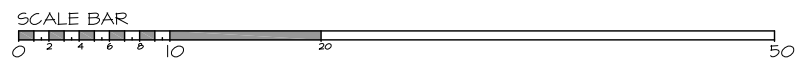


PHOTO SURVEY

PLANNING APPLICATION

Project.

52 Higher Drive
Banstead SM7 1PQ

Title.

Site Block Plan & Photos

Scale: 1:500 @ A3

Date: June 2023

Drawing No:

52HD-100