



PROPOSED SECTION

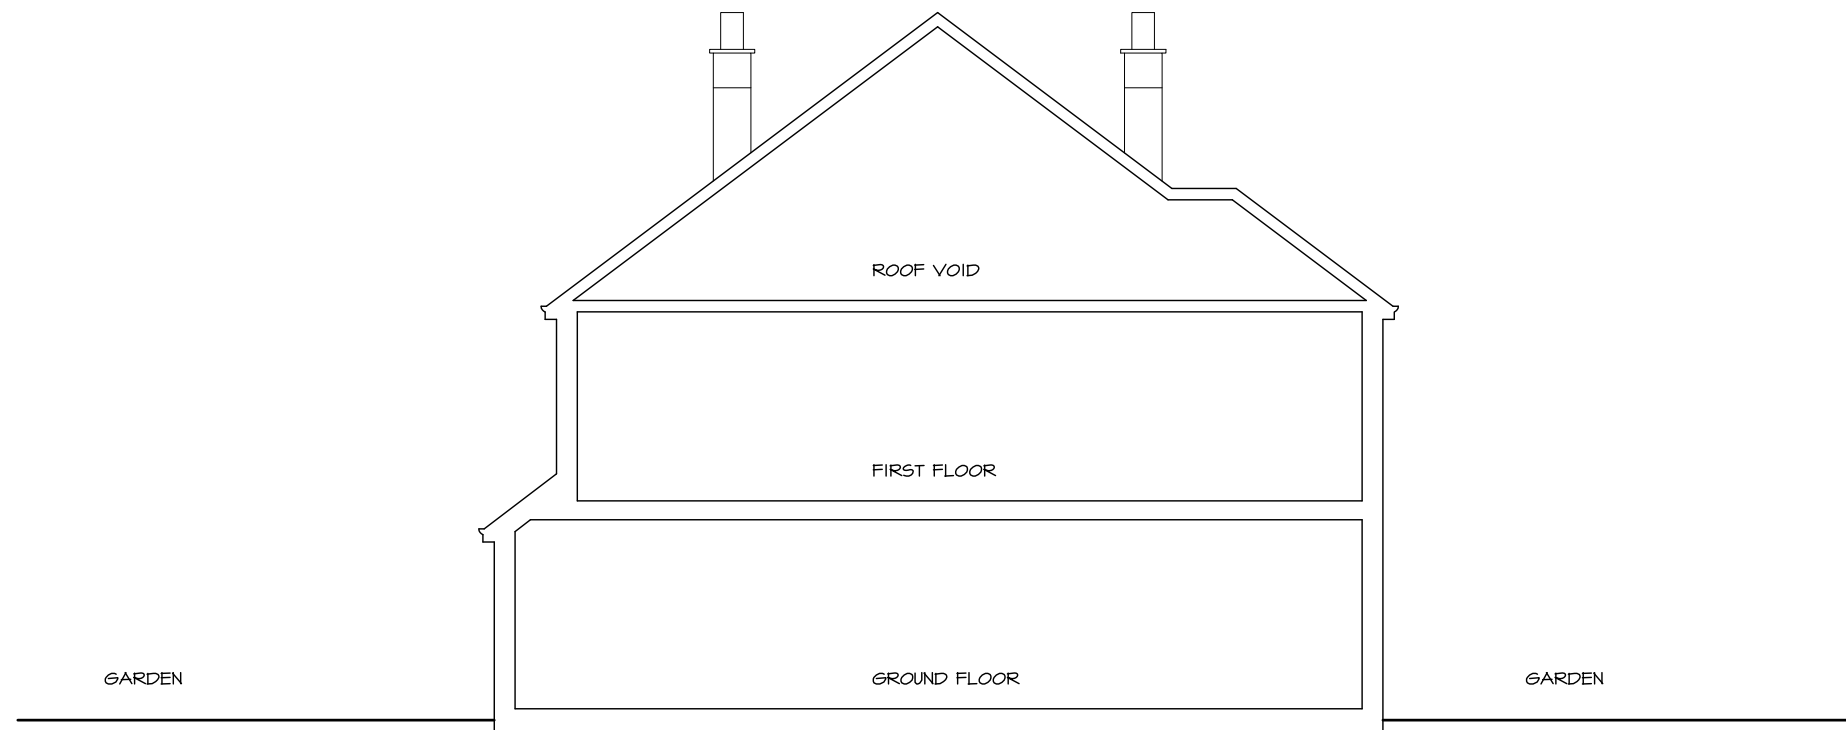

EXISTING SECTION

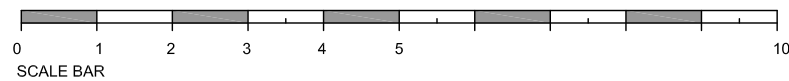

PLANNING APPLICATION

Project. _____

52 Higher Drive
Banstead SM7 1PQ

Title. _____

Existing & Proposed
Sections

Scale: 1:100 @ A3

Date: June 2023

Drawing No: _____

52HD-106