



1 Block Plan - Existing
1 : 200

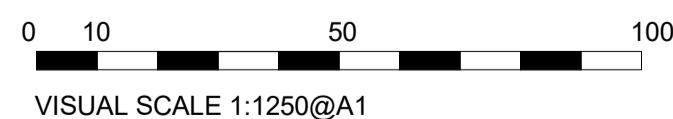

VISUAL SCALE 1:1250@A1



VISUAL SCALE 1:200@A1

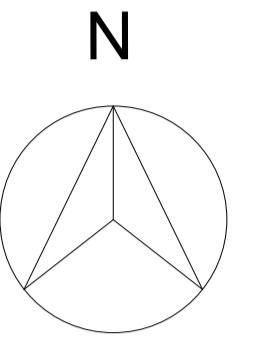

Rev	Date	Seq	BY	Description
01	13.11.2023	1	MK	Issue for Planning



22 Micklefield Way, Borehamwood, WD6 4LG
office@mkcreative.me.uk

Client:
Katarzyna Wojtak -Janusz

Project:
25 Clatham Close SM3 9JF

Drawing area:

Drawing Title:
BLOCK PLAN

Approved By: KW Date: 13.11.2023

Checked By: KW Scale: 1 : 200

Drawn By: MZ Size: A1

Status:
FOR PLANNING

Drawing No.
25 CLATHAM - 002

Rev.
01