



ReQuestAPIan  
 Map number: TORQM2315164424418  
 The location plan  
 Map prepared by: mkcreative.me.uk  
 © 2023. All rights reserved. All other rights reserved.  
 Project ID:  
 Date of Revision: 13.11.2023

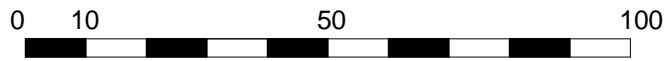

VISUAL SCALE 1:1250@A4

N

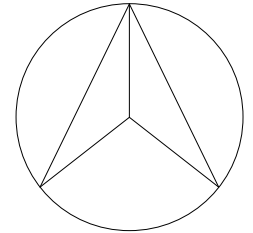

office@mkcreative.me.uk  
 22 Micklefield Way  
 Borehamwood  
 WD6 4LG

Client: Katarzyna Wojtak -Janusz	
Project: 25 Clatham Close SM3 9JF	
Drawing: LOCATION PLAN	
Scale: A4@1 : 1250	
Date: 13.11.2023	
Status: FOR PLANNING	
Drawing No. 25 CLATHAM - 001	Rev. A1