




1 Site
1 : 200

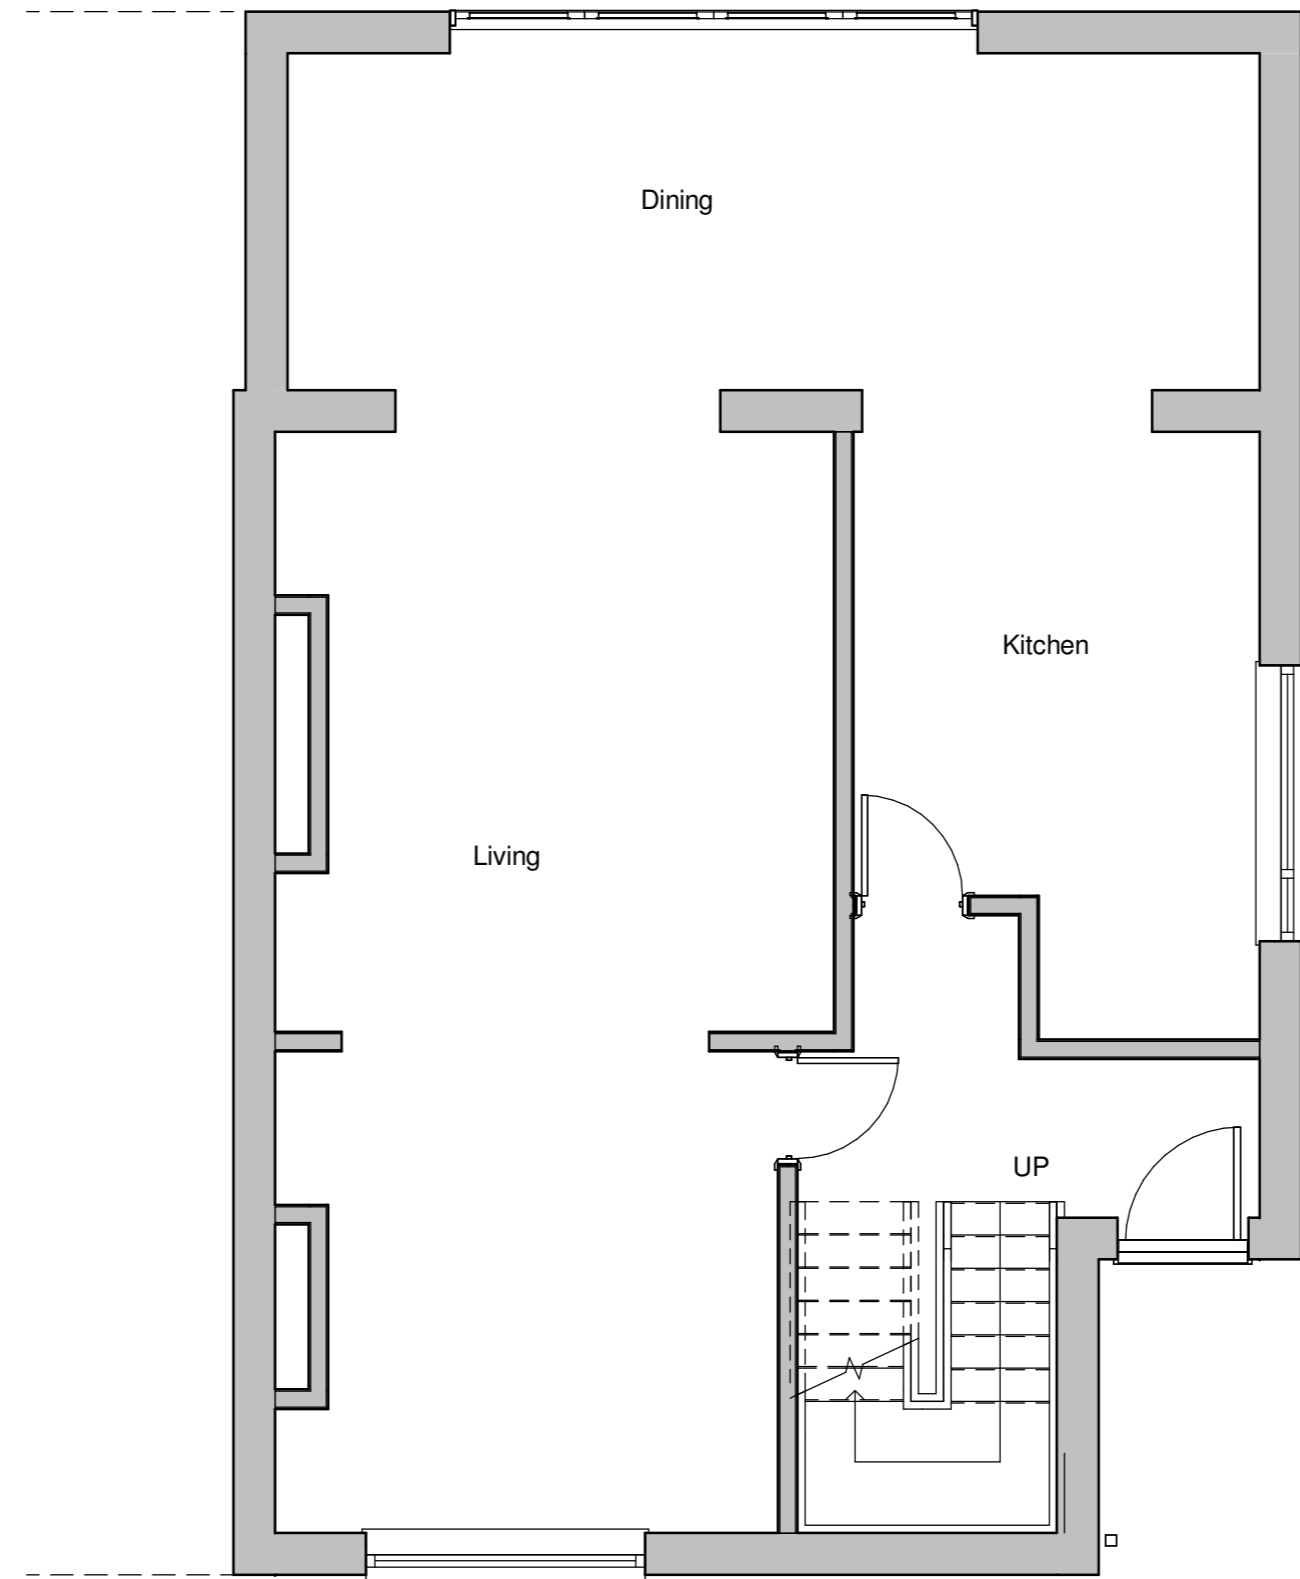


2 Ground Floor
1 : 50

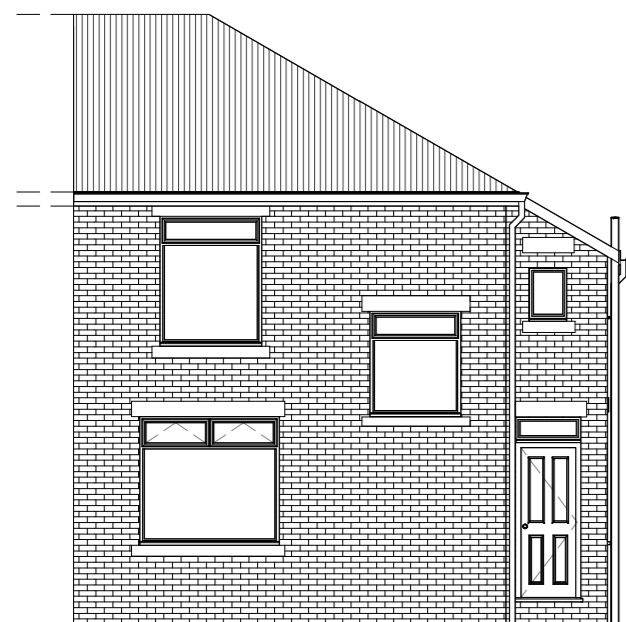


3 Front Elevation
1 : 100

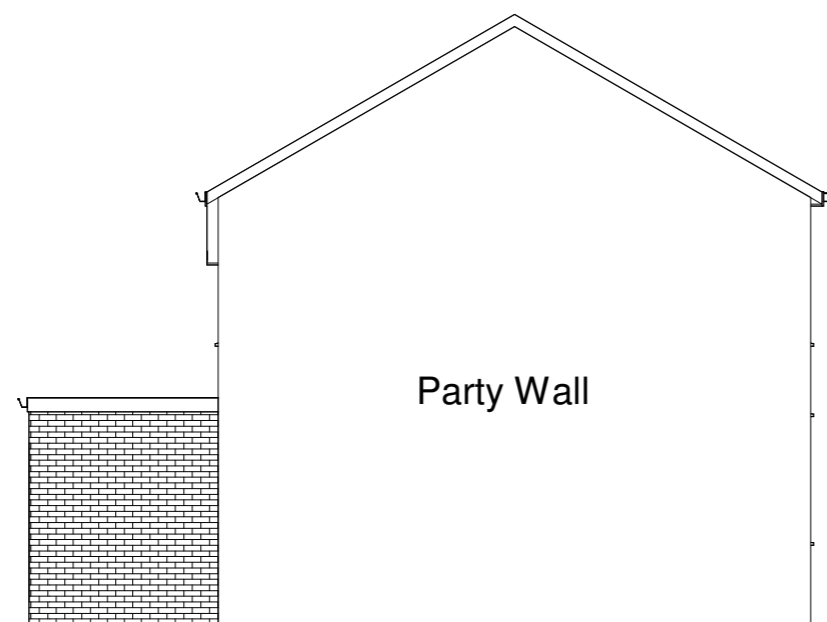

4 Side Elevation b-b
1 : 100

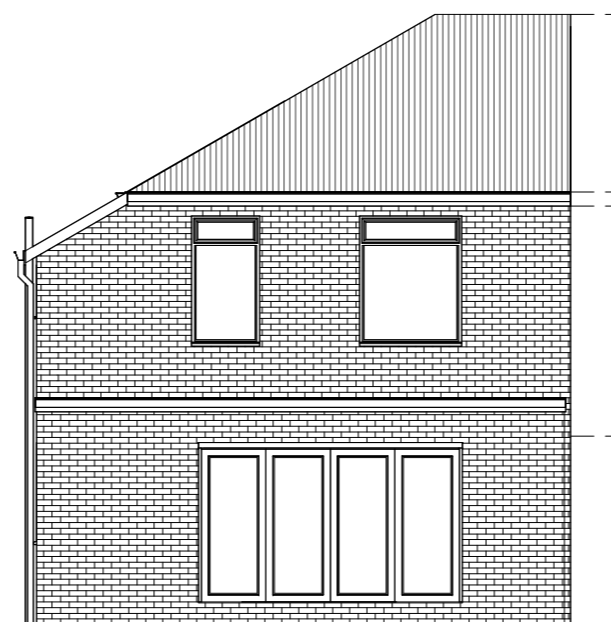

5 Rear Elevation
1 : 100

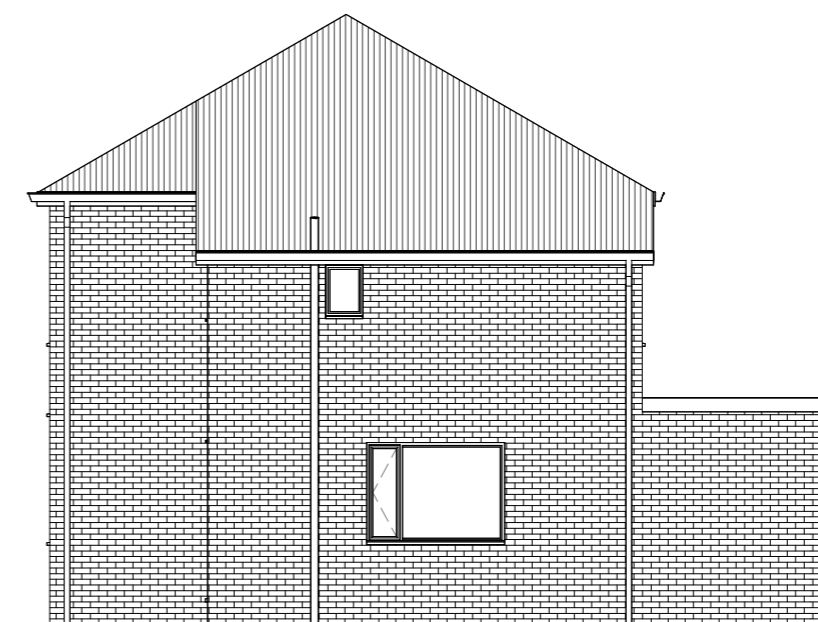

6 Side Extension a-a
1 : 100



7 Park Lane, Shiremoor - Side Extension
Existing Plans and Elevations

Scale @ A2 Date Sept 2023
Drg Ref : PR/07/01/p

Aspire Architectural Services Ltd
peter@aspirearchitectural.co.uk
www.aspirearchitectural.co.uk
0191 4862128 / 07585 093767

