



1 Proposed Section A-A
1:100

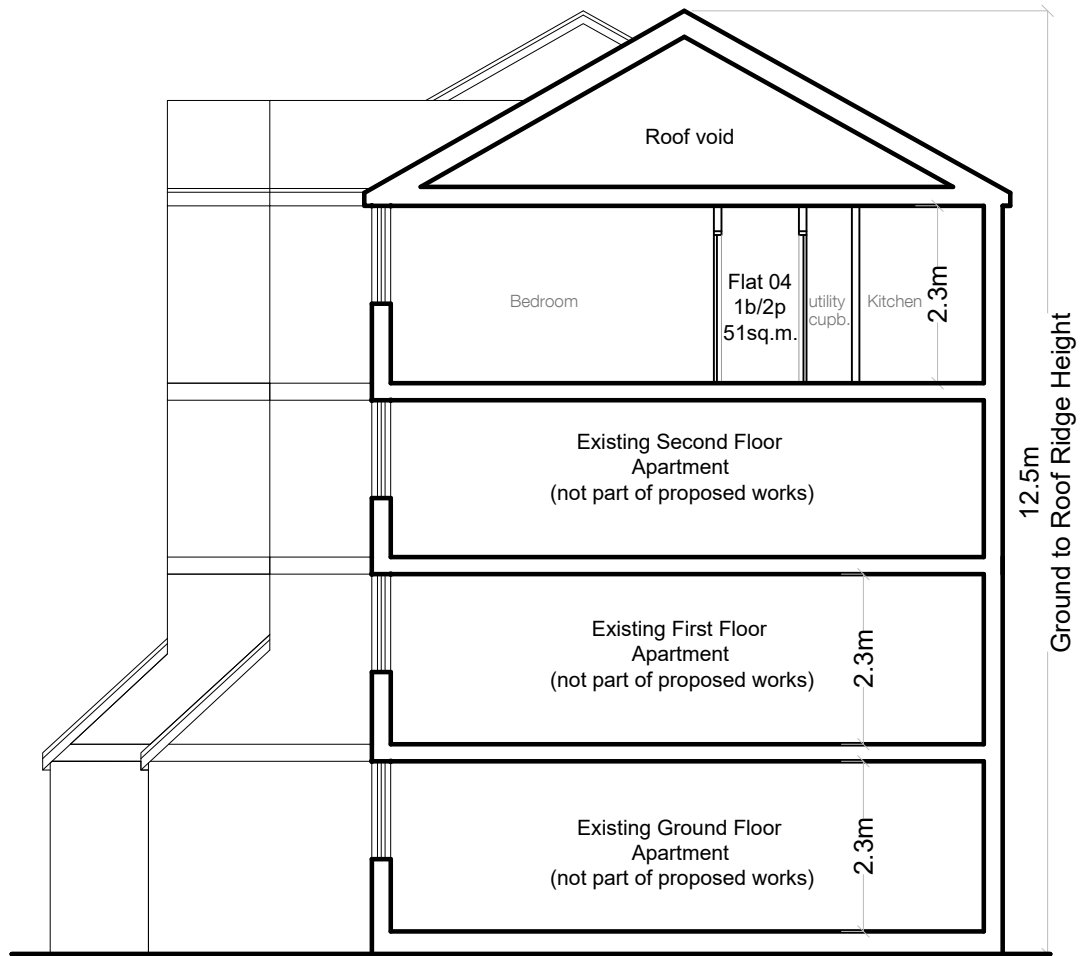

2 Proposed Section B-B
1:100

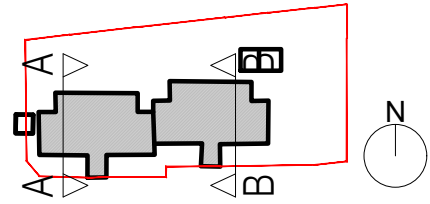

PLANNING
NOT FOR CONSTRUCTION



Revision	Date	Reason	Initial	Notes
-	-	-	-	-

This drawing is for information only and is subject to Planning Approval, Statutory undertaker searches, Building Control Approval, Detailed Design Development and Measured Survey.
Do not scale drawing. Figure dimensions to be worked to in all cases.

METASHAPE ARCHITECTS	
PROJECT 103-114 Courtlands Close, Watford, WD24 5GX	TITLE Proposed Sections (Flat No. 103-114)
SCALE 1:100 @ A3	DATE July 2023
DRAWN DK	REVIEWED IPL
	DRAWING No 2023-068/P1320
	REVISION -