



0 1 2 3 4 5 a3 scale - meters

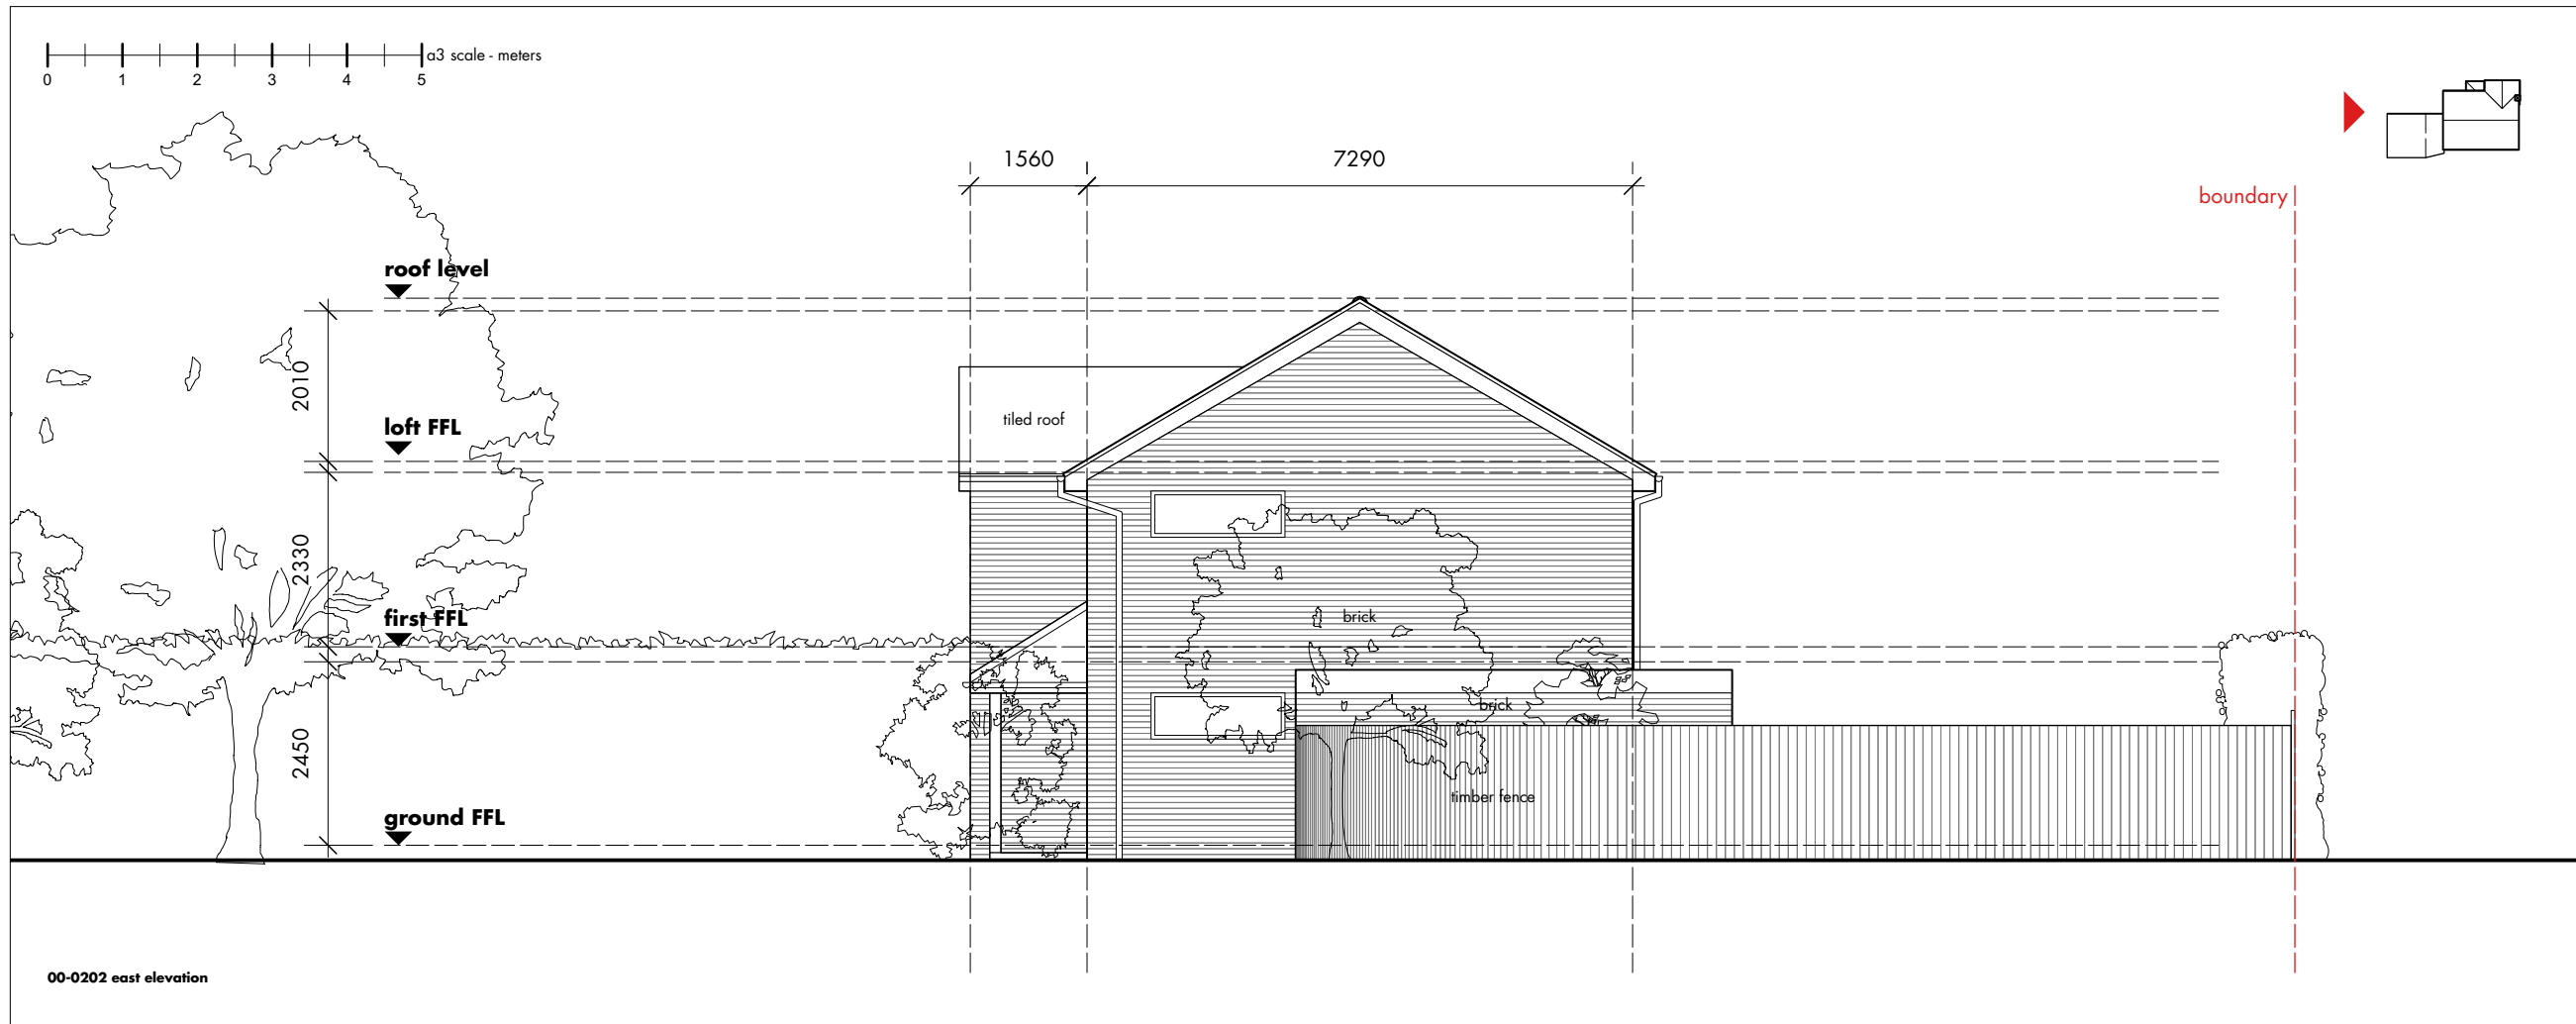

General Notes:
Do not scale this drawing. Work to figured dimensions only. This drawing is copyright of Bellerby Architects and should only be reproduced with their express permission. Check all dimensions on site prior to commencement.

This measured survey does not form part of a structural survey. Whilst every care has been taken performing the measured survey some structural areas could only be measured to their finished surface. All measurements should be checked on site once cladding, finishes etc have been removed.

Key:
CH = Window cill height
WH = Window opening height
[xxxx] = Distance from floor to U/S of ceiling/opening
G = Gully
rwp = Rain water pipe
SVP = soil vent pipe

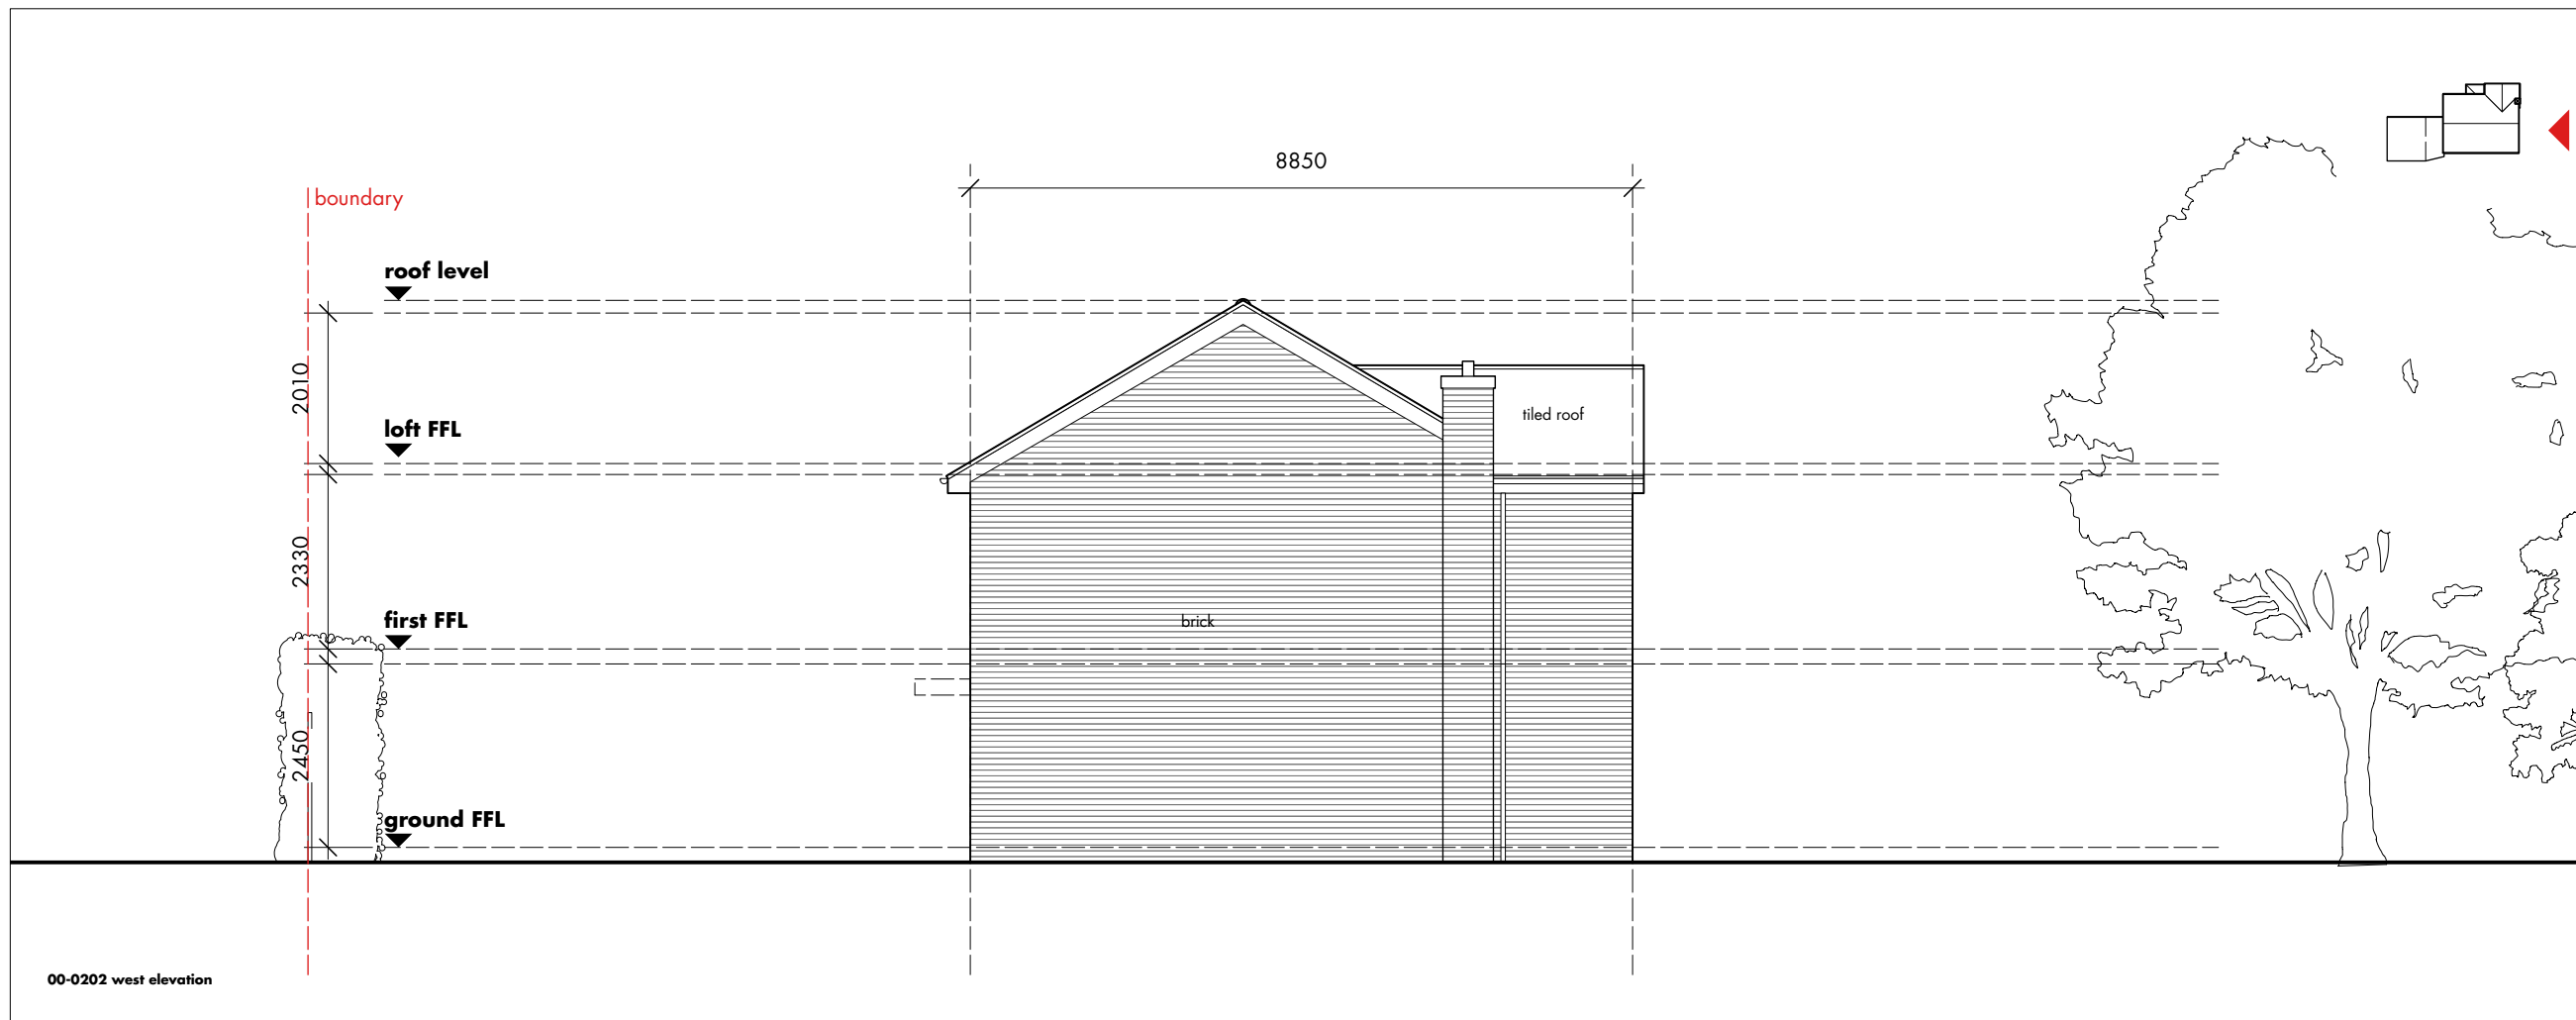

P02 • garage depth updated 14 11 23 • ab
P01 • planning 27 10 23 • ab
rev • description issued • drawn

Bellerby Architects +44 (0) 7701008137
project 23 Lime Tree Drive garage extension
client Nick & Rachel Parks
drawing number 23LTBAXX-ZZ-DR-A-00-0202 P02
scale 1:100 @ a3
status **planning**

existing elevations 02
do not scale from this drawing • all dimensions are to be set out and checked on site prior to starting construction • any discrepancy found between information given on this drawing and that given elsewhere or recorded on site shall be brought to the attention of the project architect immediately