

Neilson Park
(Recreation Ground)




7 TYNE HOUSE
Haddington, EH41 4DA


DRAWING KEY

- EXISTING
- NEW WORK
- COMMUNAL BOUNDARY
- APPLICATION SITE

REVISIONS

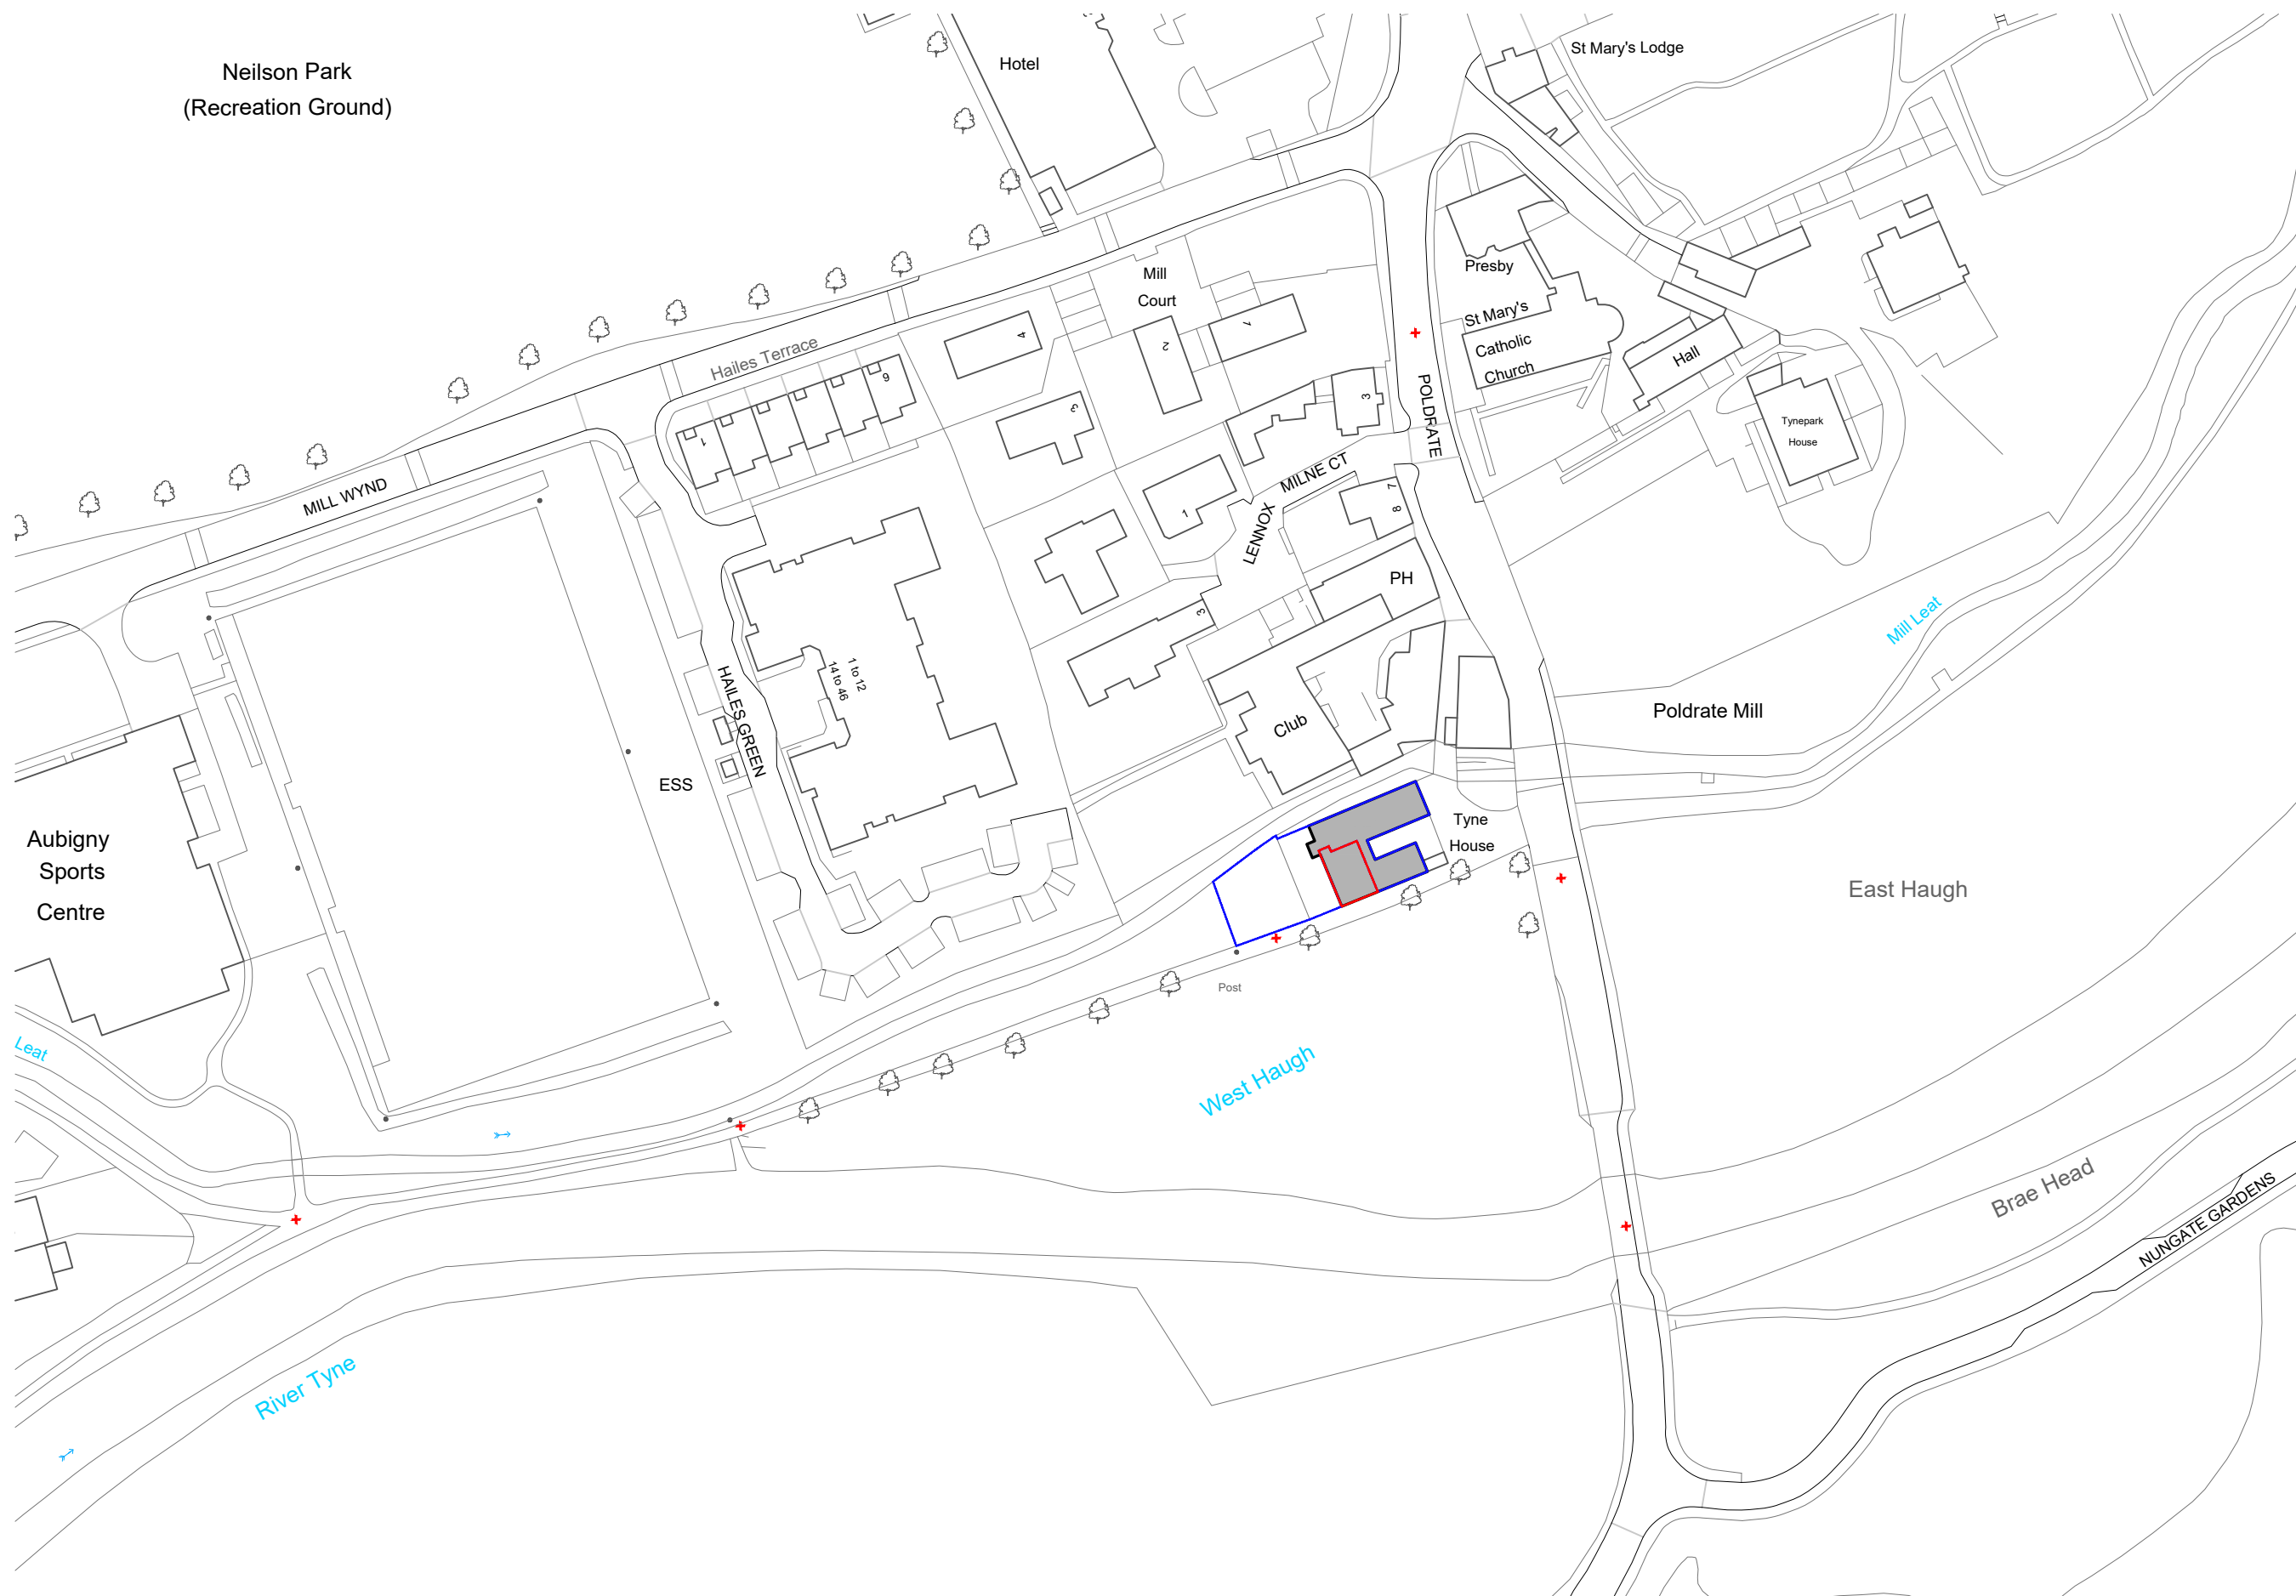

01 Location Plan
1:1250

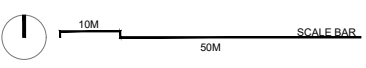

1:1250 / A3

LOCATION PLAN

STAGE | PLANNING & LBC APPLICATION

CLIENT | MR & MRS TURNBULL

DRAWING NUMBER | 23100(PL)101

DRAWN BY | GJ

JONES ROBBINS TOBIN

architecture | interiors | products
info@jonesrobbins.com
www.jonesrobbins.com