



7 TYNE HOUSE
Haddington, EH41 4DA


DRAWING KEY

- EXISTING
- NEW WORK
- COMMUNAL BOUNDARY
- APPLICATION SITE

REVISIONS

Components Schedule:

- 1 Timber Sash and Case window frame paint finish.
- 2 4mm single glazed unit.
- 3 External glass putty - paint finish.
- 4 Timber Astragal

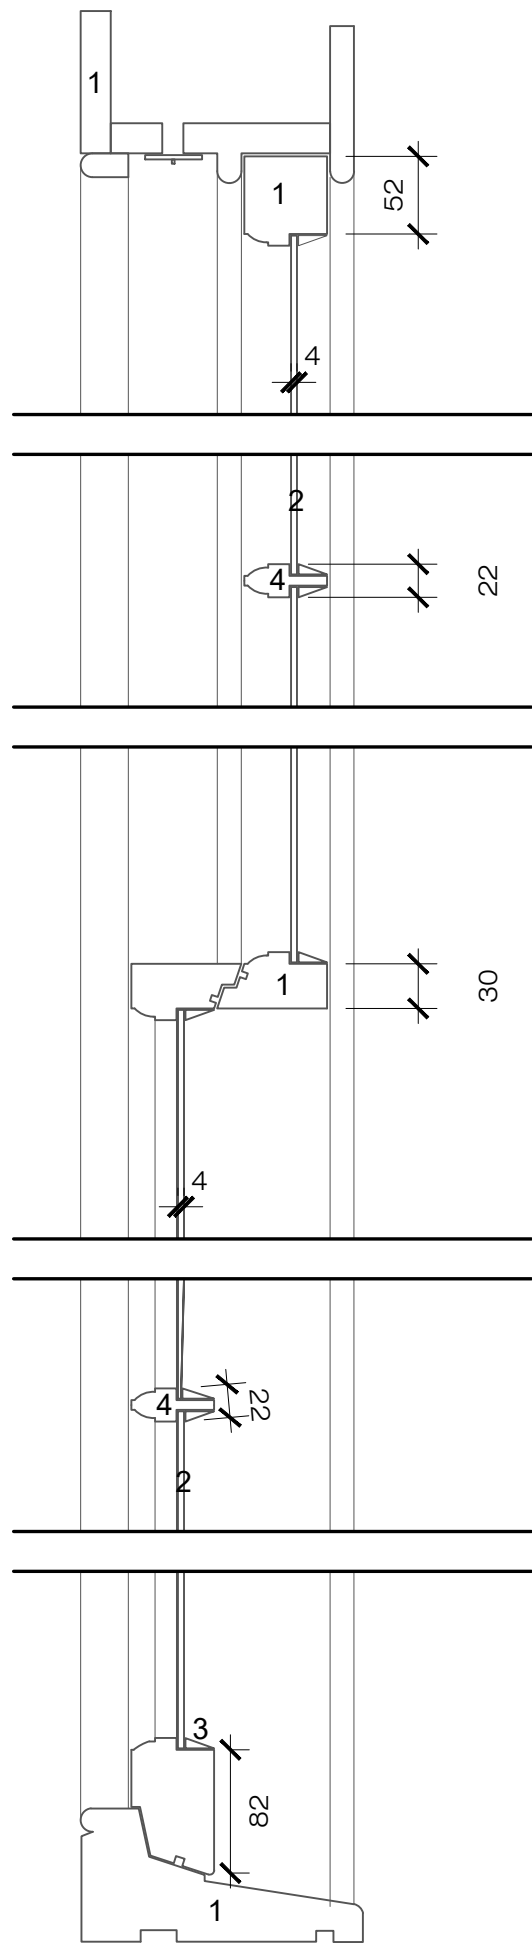

EXISTING WINDOW SECTION

STAGE | PLANNING & LBC APPLICATION

CLIENT | MR & MRS TURNBULL

DRAWING NUMBER | 23100/PL/31-01

DRAWN BY | GJ

JONES ROBBINS TOBIN

architecture | interiors | products
info@jonesrobbins.com
www.jonesrobbins.com

01 Existing Window Section - Ref W-01,02,03 & 04

