






7 TYNE HOUSE
Haddington, EH41 4DA


DRAWING KEY

- EXISTING
- NEW WORK
- COMMUNAL BOUNDARY
- APPLICATION SITE

REVISIONS

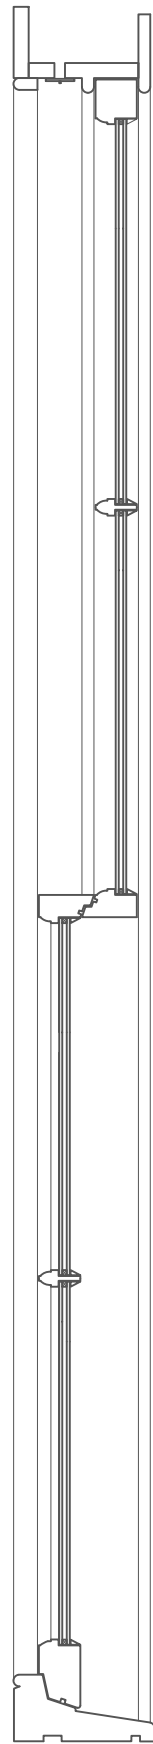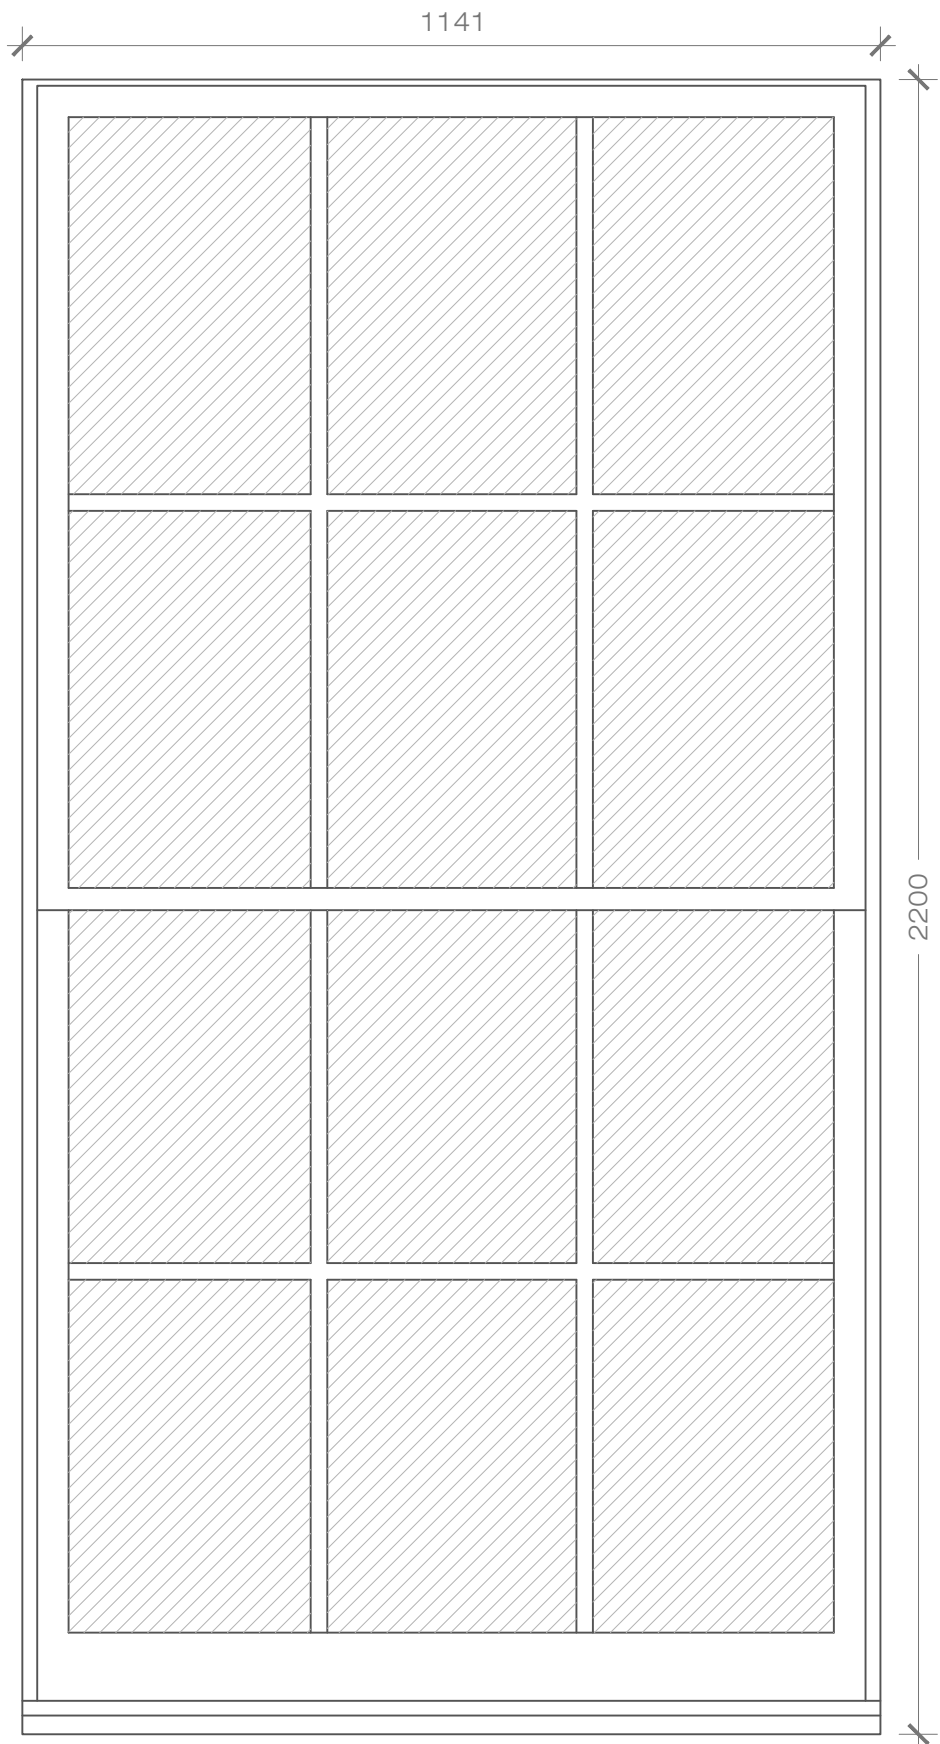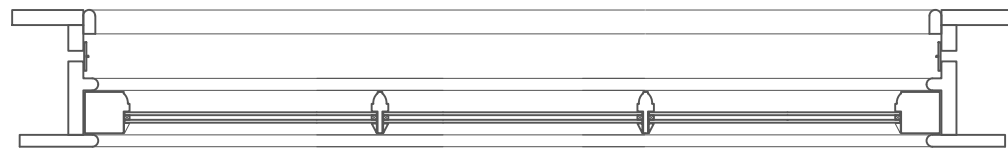

01 Proposed Timber Sash & Case Window - Ref W-01,02,03 & 04
1:10

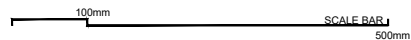

PROPOSED SASH & CASE WINDOW

STAGE | PLANNING

CLIENT | MR & MRS TURNBULL

DRAWING NUMBER | 23100/PL/31-03

DRAWN BY | GJ

JONES ROBBINS TOBIN

architecture | interiors | products
info@jonesrobbins.com
www.jonesrobbins.com