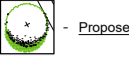

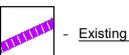



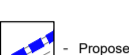
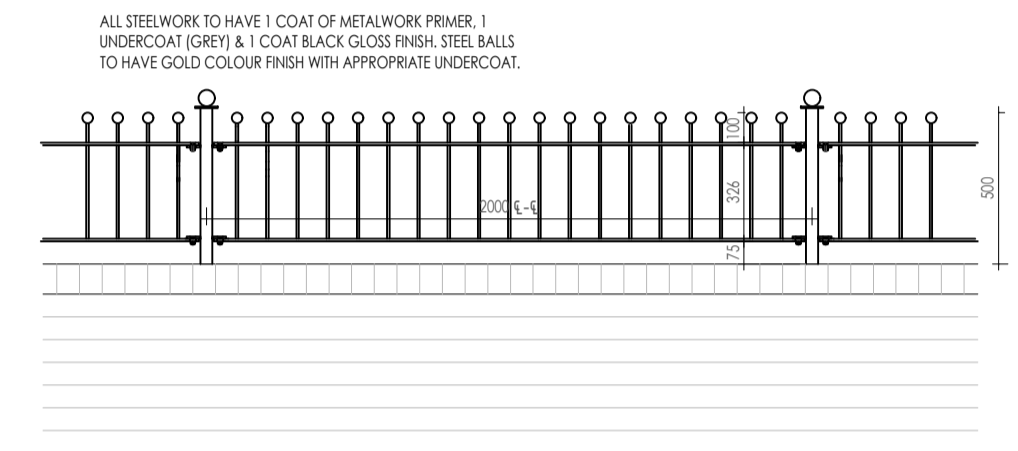
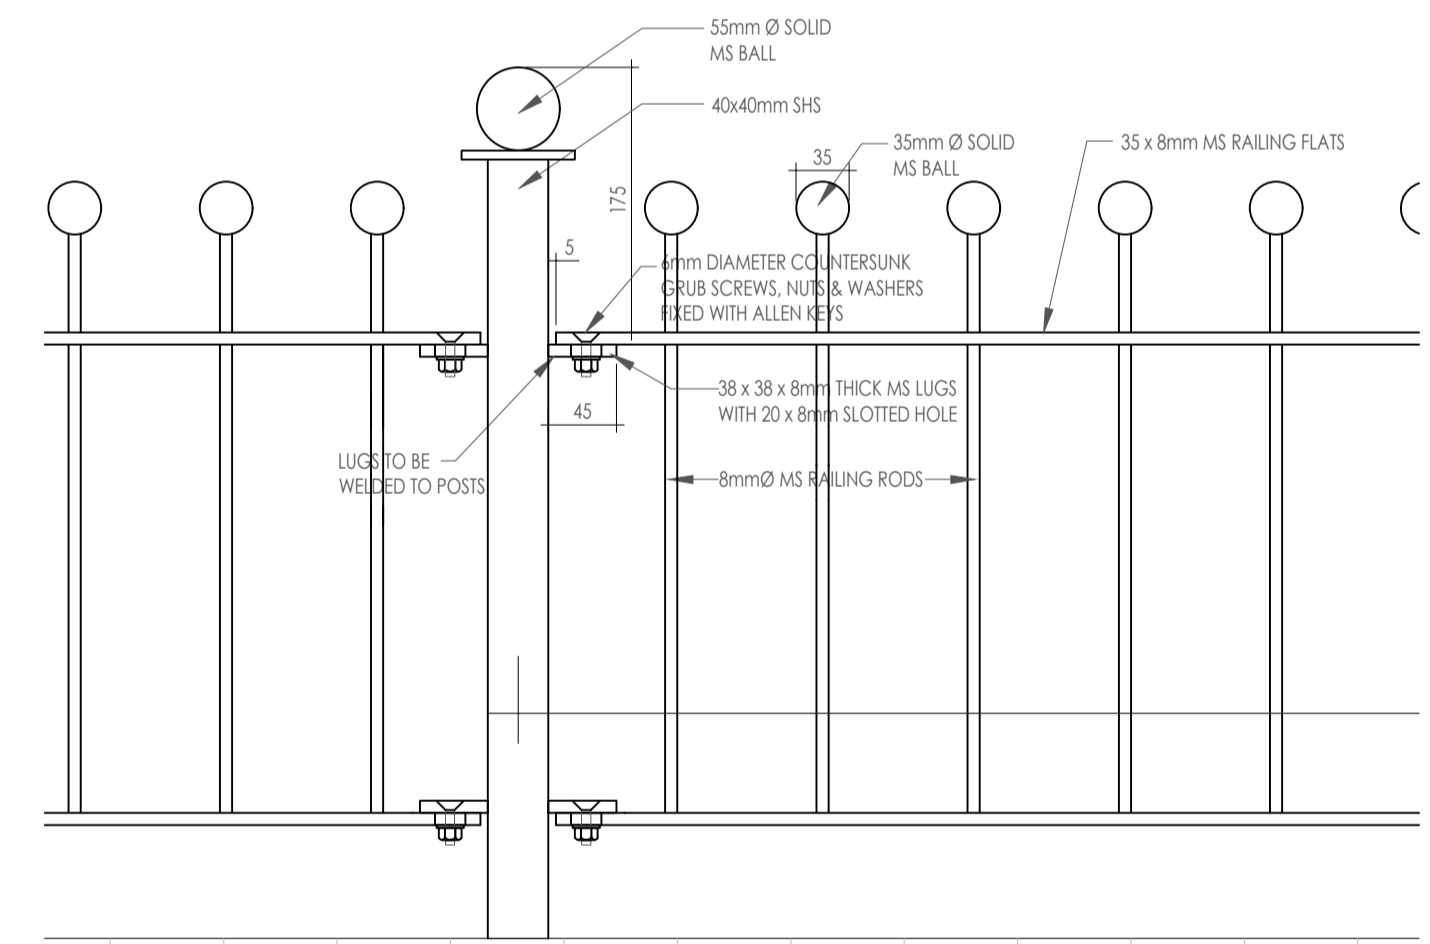


**Notes:**  
 The drawing and the works depicted are the copyright of Boyer.  
 This drawing is for planning purposes only. It is not intended to be used for construction purposes. Whilst all reasonable efforts are used to ensure drawings are accurate, Boyer accept no responsibility or liability for any reliance placed on, or use made of, this plan by anyone for purposes other than those stated above.  
 Do not scale from this drawing. All contractors must visit the site and be responsible for taking and checking Dimensions.

- Key:**
-  Proposed Trees
  -  Existing Trees
  -  Existing ragstone and brick wall to be retained and maintained
  -  Existing low level brick wall and 500mm black railing on top
  -  Existing 1.8m brick wall to be retained and maintained
  -  Proposed planting screening
  -  Proposed ragstone and brick wall to be retained and maintained



**Railing Detail @ 1:25**



**Railing Detail @ 1:5**

No.	Date	Description	Drawn	Checked
A1	20.10.23	Updated in line with client comments	AW	AW
-	20.07.23	Final Issue	AW	AW

Client: Heritage Designer Homes Ltd

**Boyer**

Project:  
**81 London Road, Maidstone**

Drawing Title:  
**Boundary Treatment Plan**

Drawing No: BT-01      Job Ref: 22-2012  
 Scale @ A1: 1:200      Revision: A

Reproduced from the Ordnance Survey map with the permission of Ordnance Survey on behalf of The Controller of the Map(s) of the Survey Office. © Crown Copyright All Rights Reserved. Boyer Planning Ltd. Creative House, The Mill Lane, Worthingham, Maidstone, Kent ME14 3JZ