


Address of Property - 15 Belvedere Drive, Ainsdale, Southport PR8
Client Mr C.Roach

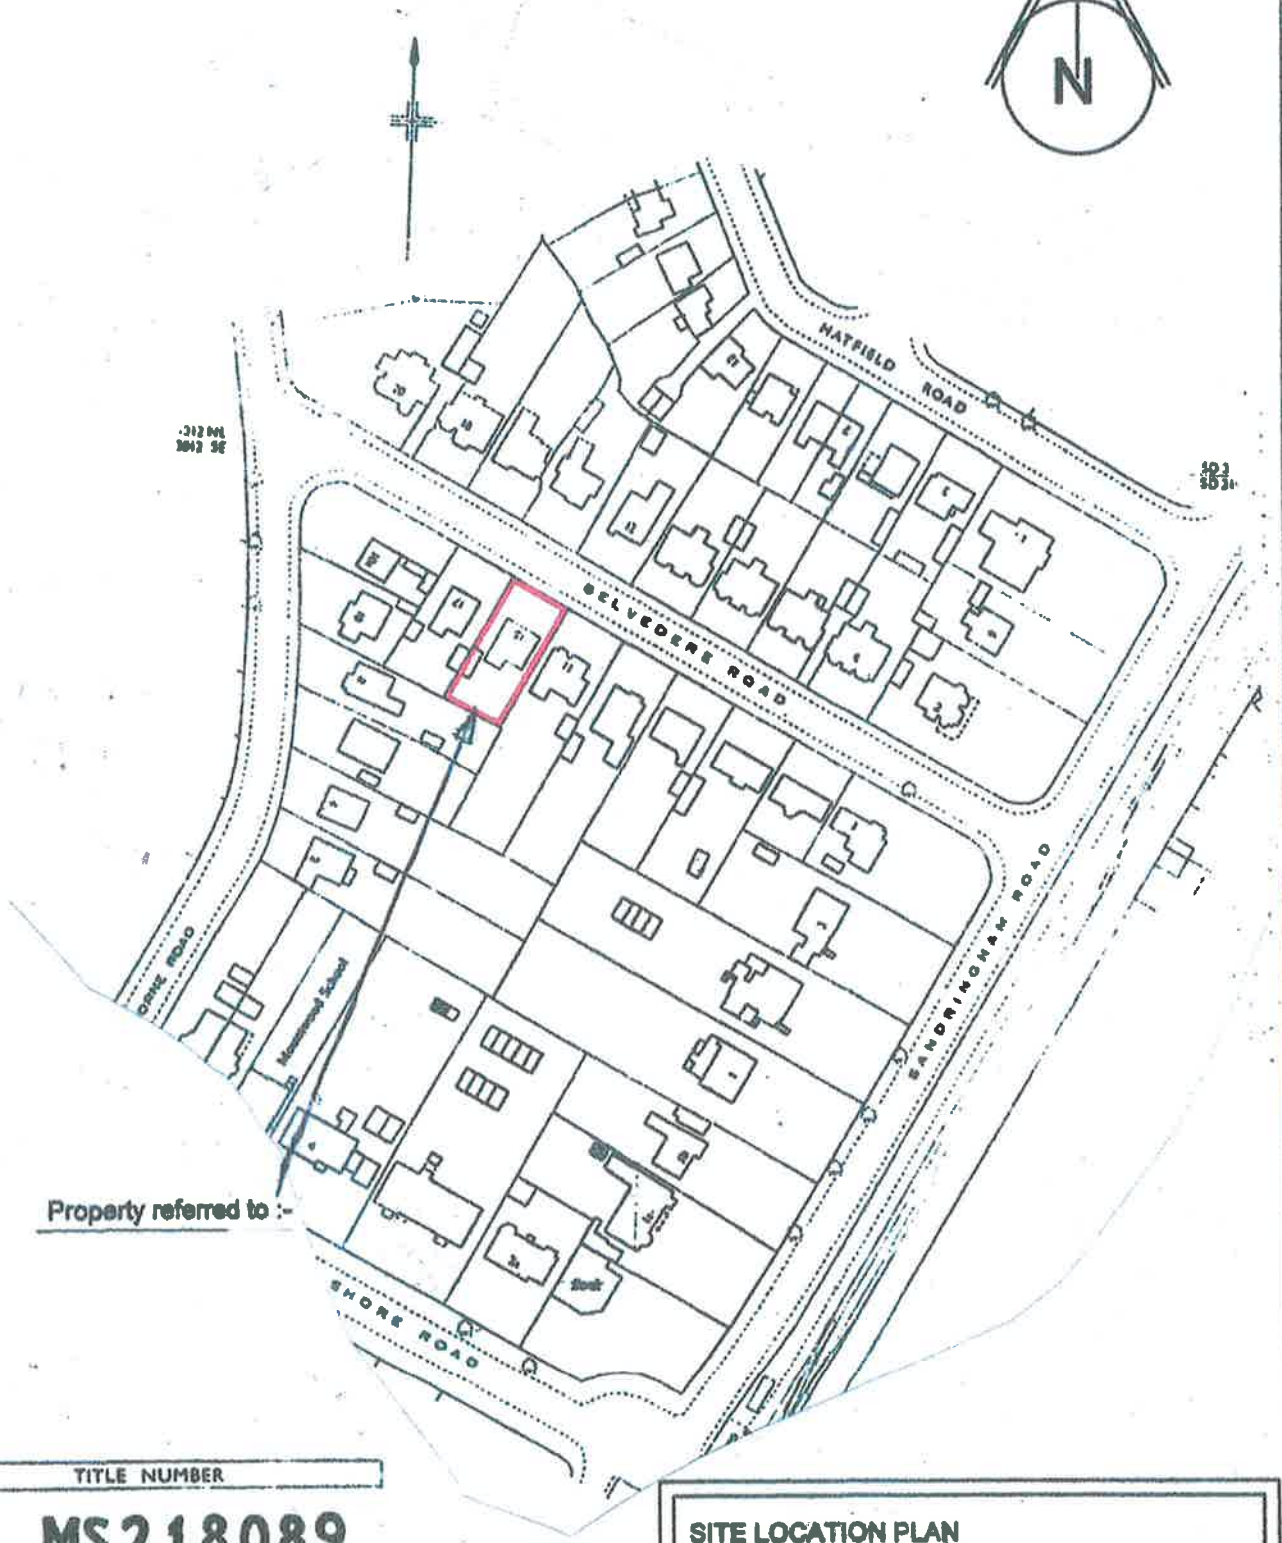

Property referred to :-

TITLE NUMBER	
MS218089	
SECTION D	Scale 1:1250
© Crown copyright 1975	

SITE LOCATION PLAN
Scale 1 : 1250
Nov.2023
Drg. No. 04