


01 Cross Section

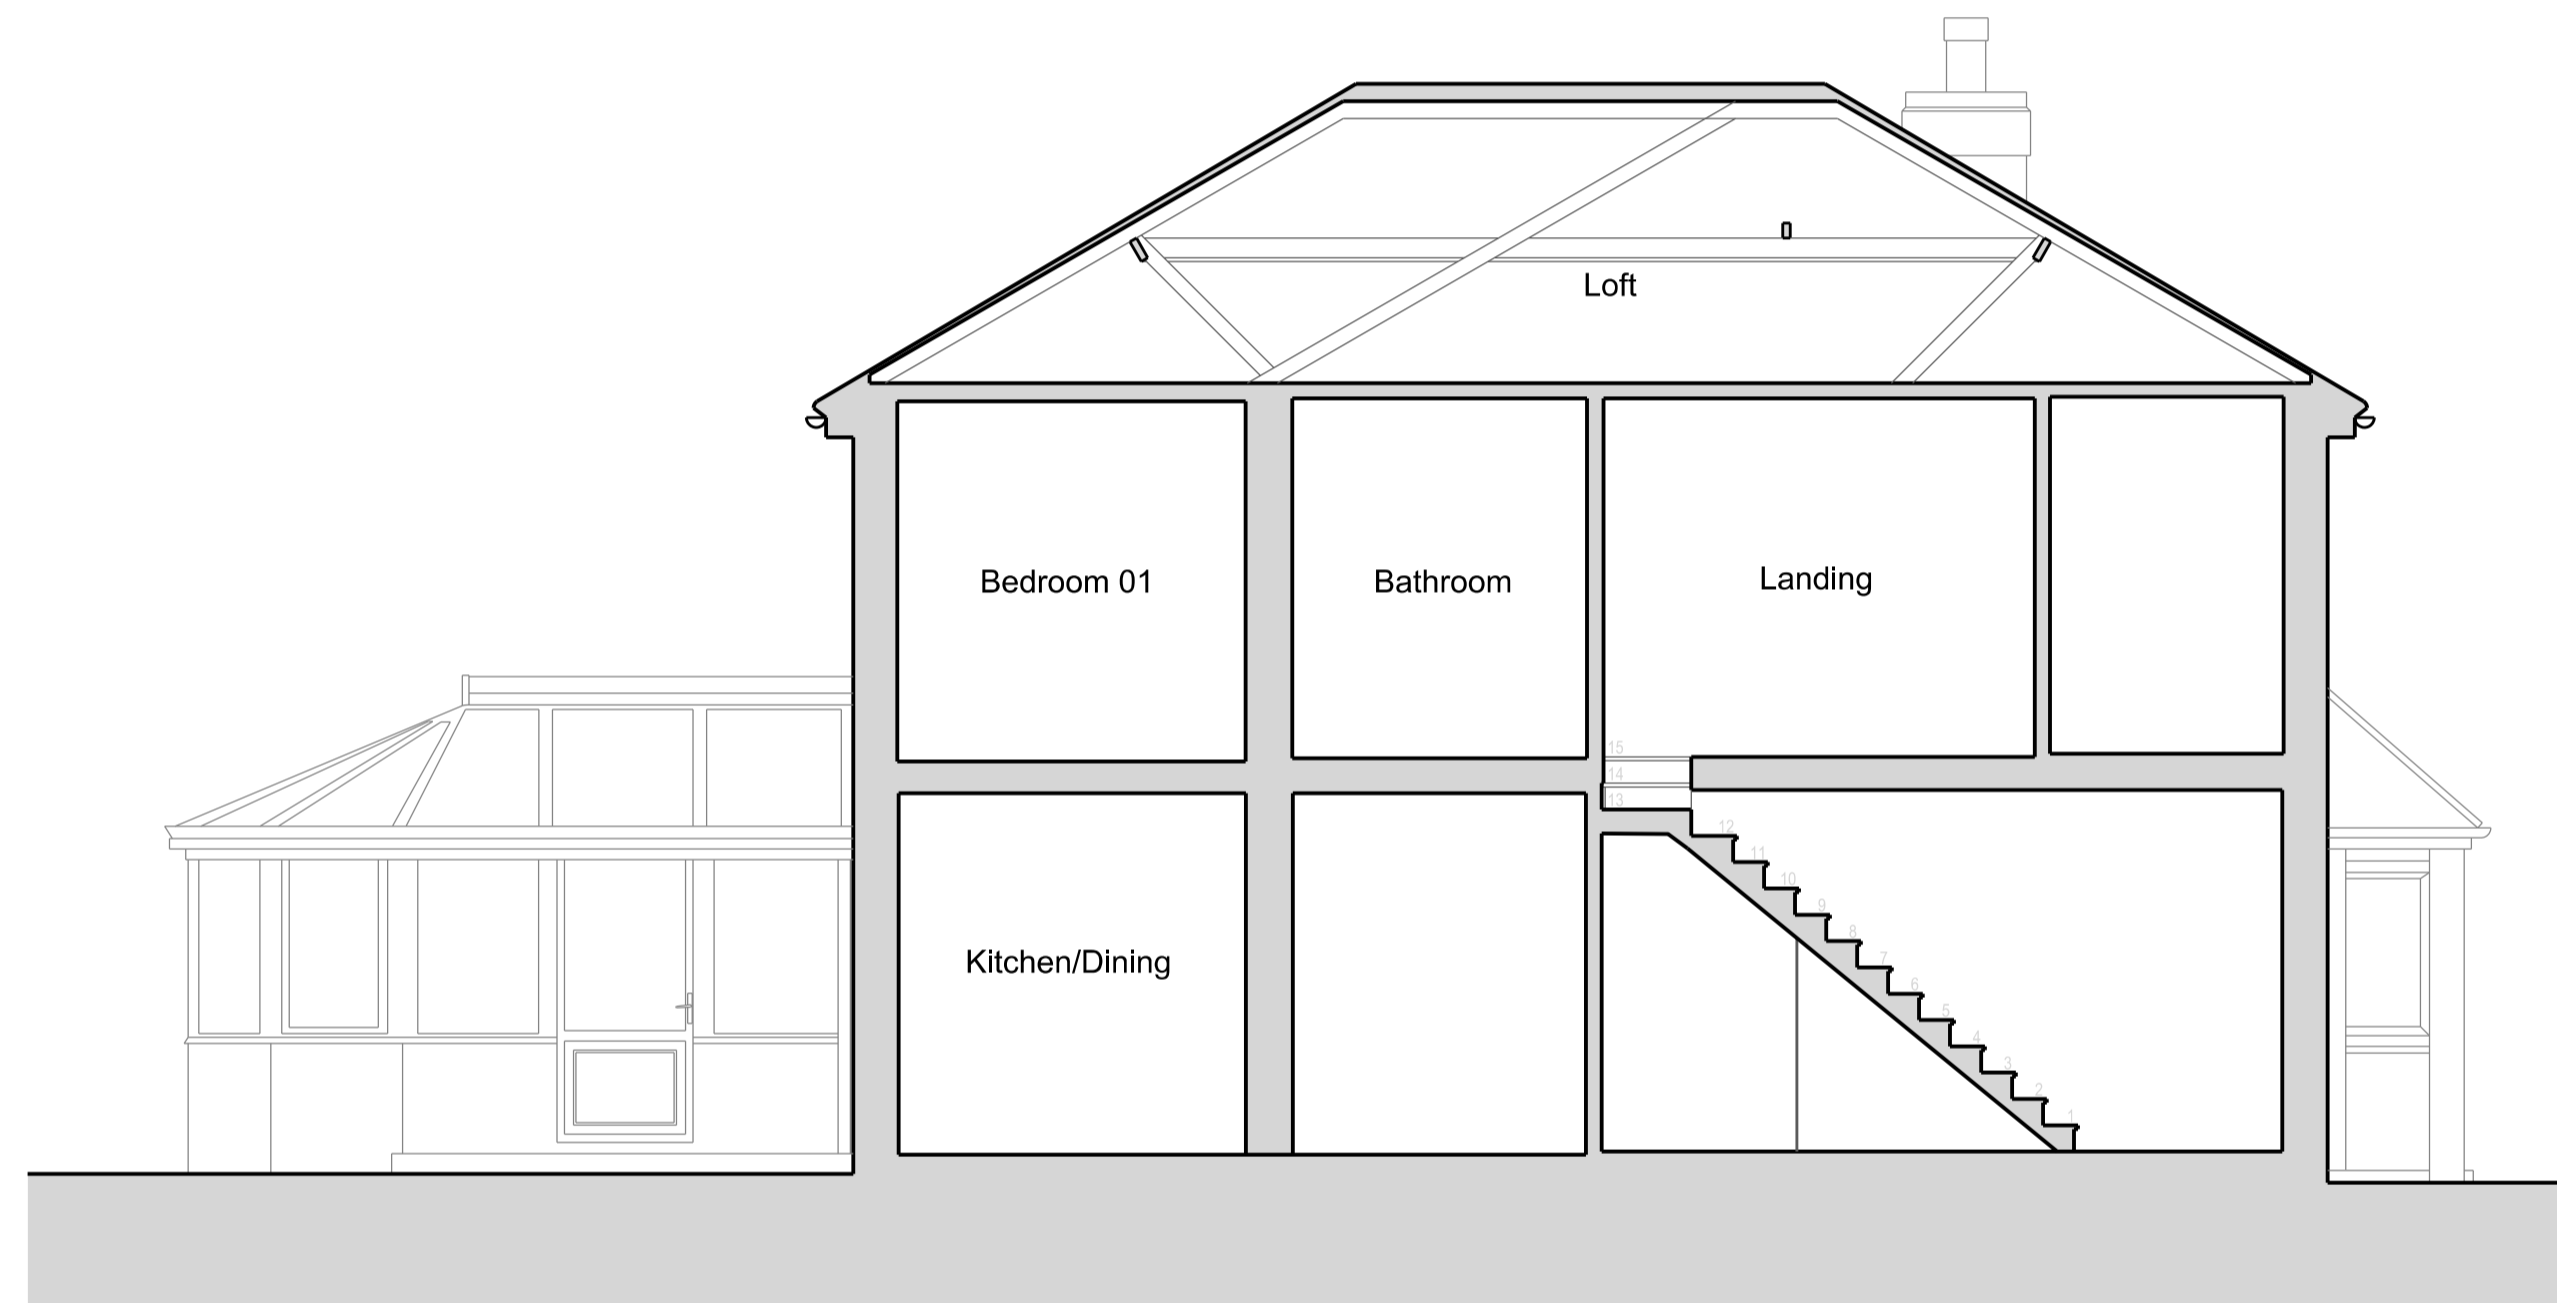

02 Longitudinal Section

Existing Fabric

0 1 2 3 4m

revision	date	status
-	11.08.23	Issued for comment

**Andrew Paine Architecture**  
 T 020 7207 5698  
 E studio@aparchitecture.co.uk  
 W www.aparchitecture.co.uk

job title  
51 Dynes Road

drawing title  
EXISTING SECTIONS

scale	status
1:50 at A1; 1:100 at A3	FOR COMMENT

project	drawing	revision
21009	020	-