


# LOMOND DRIVE





- NOTES:
- Any discrepancies to be reported immediately.
  - This drawing to be read in conjunction with all other drawings and specifications related to the project.
  - Only CONSTRUCTION or CONTRACT drawings to be used for construction purposes.
  - This drawing and its design are copyright property of Terri Welsh Architectural Design and is not to be reproduced without permission.
  - DO NOT SCALE FROM THIS DRAWING FOR CONSTRUCTION PURPOSES. All site sizes to be taken by the contractor as required and confirmed prior to manufacture or installation.

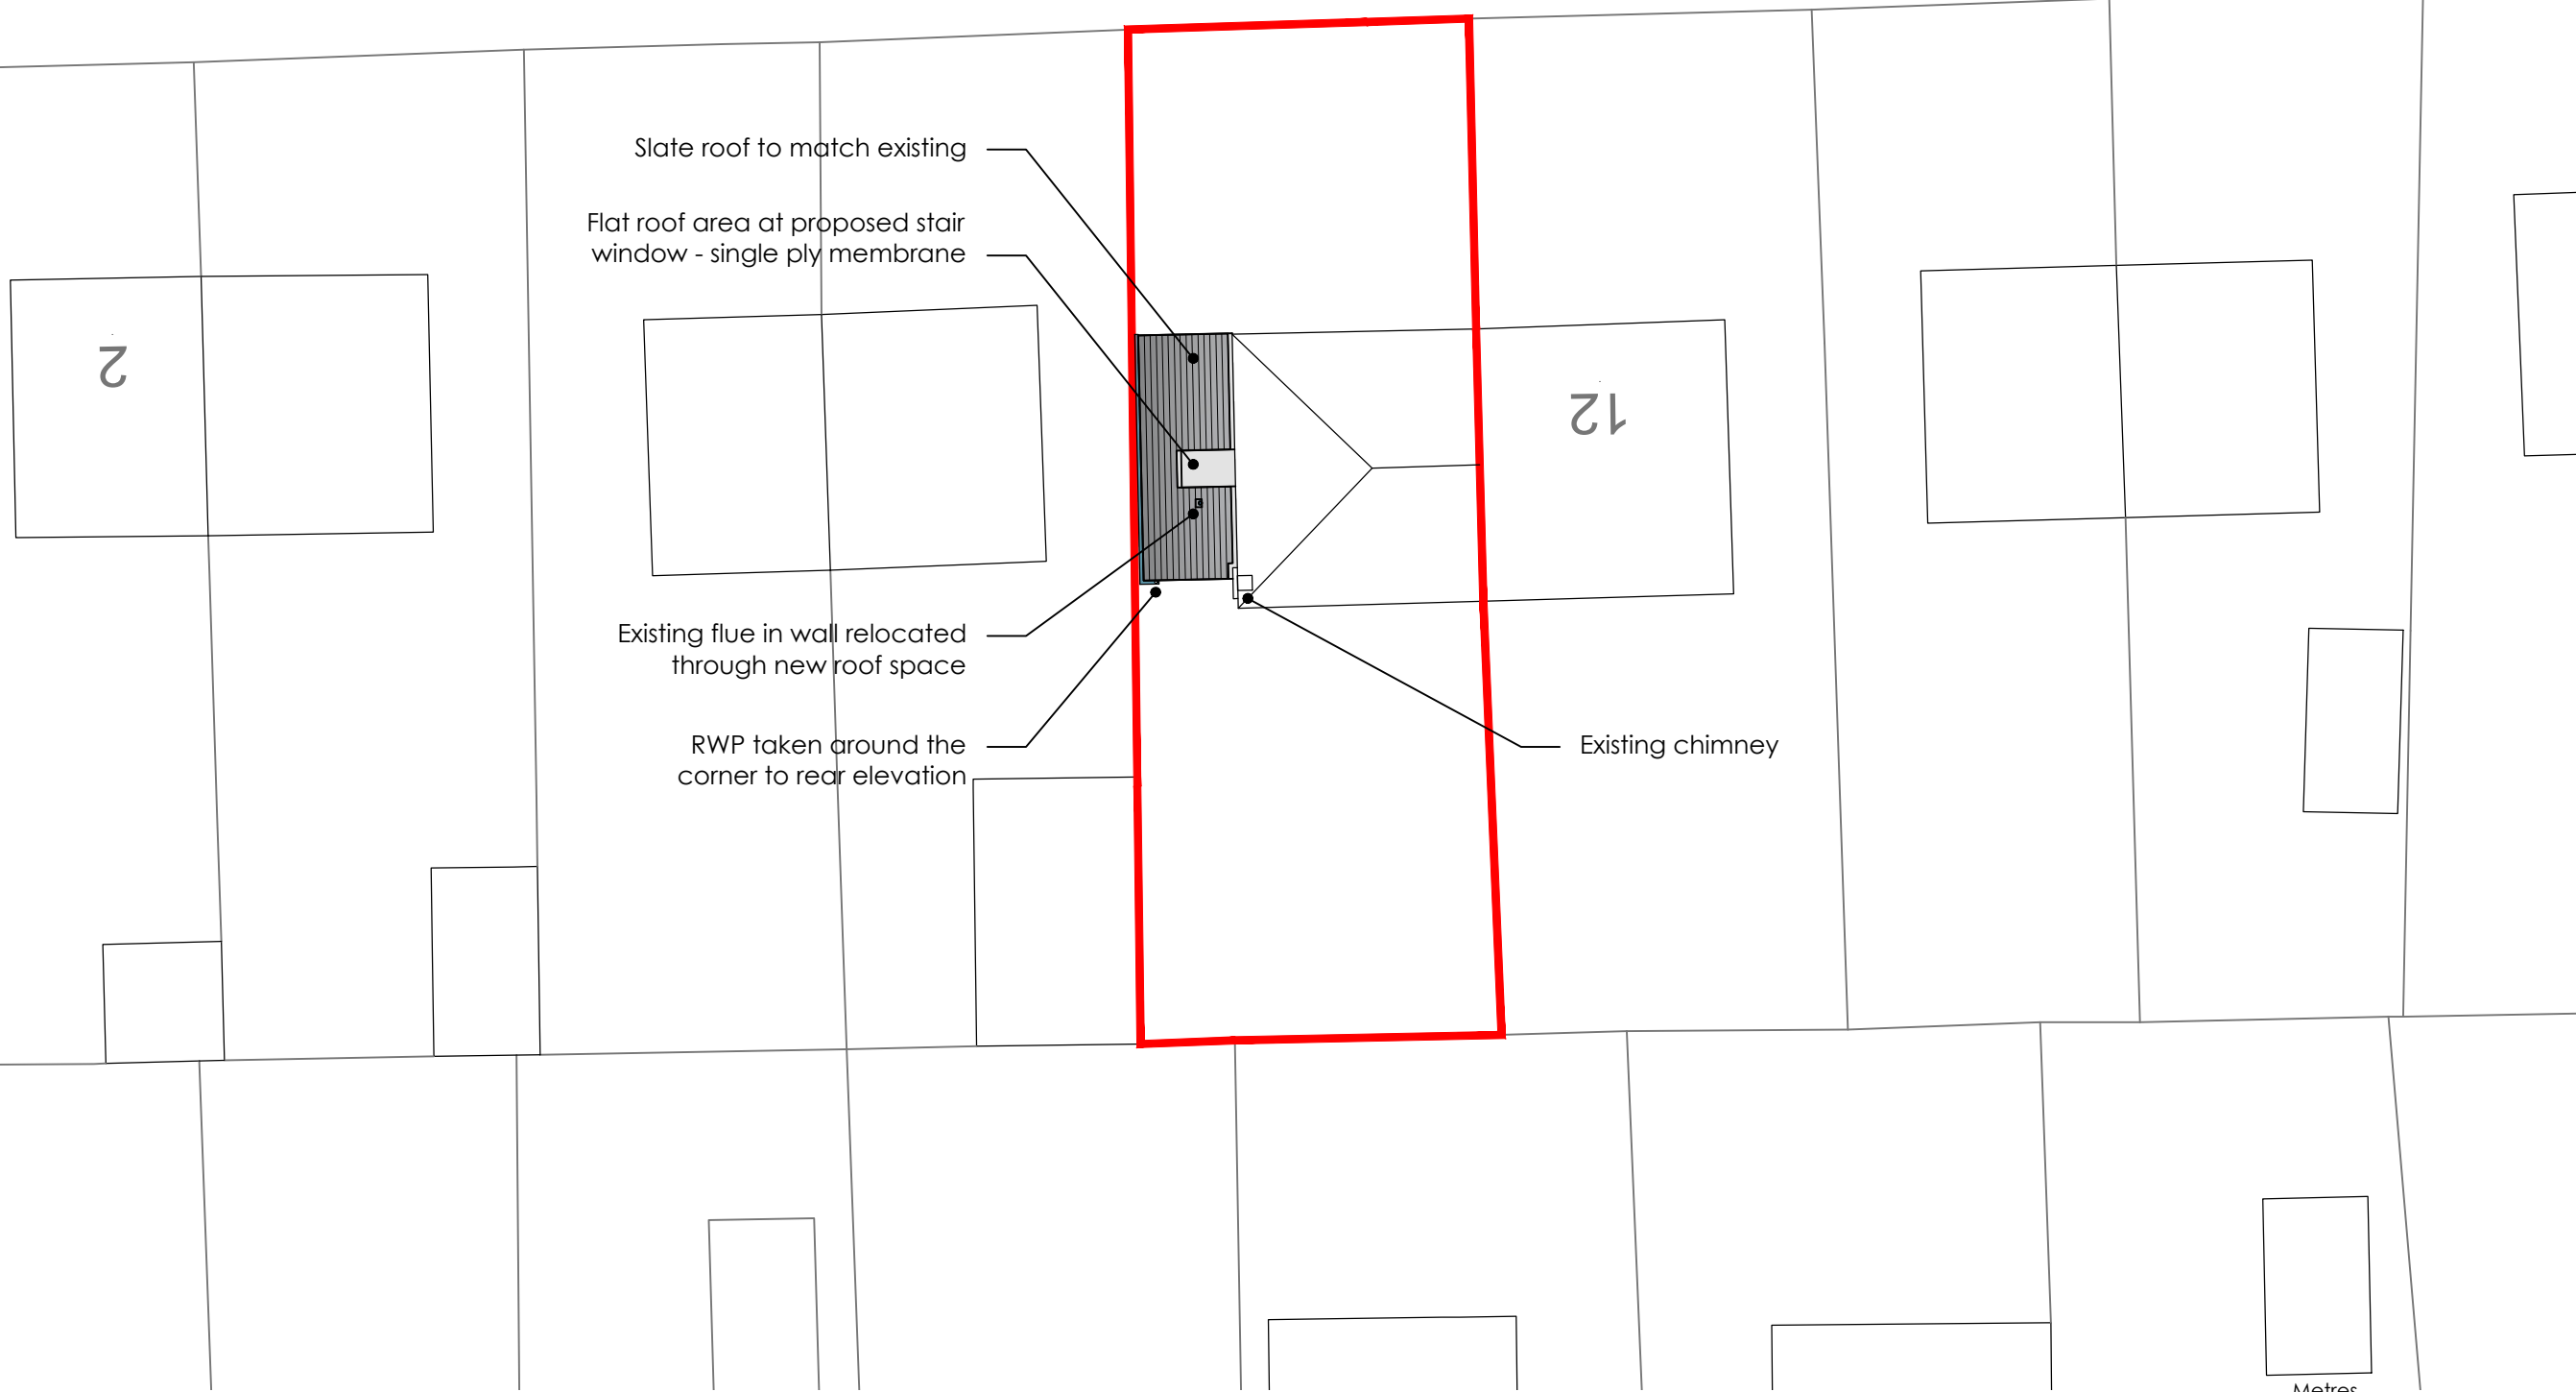

**PROPOSED - BLOCK PLAN**  
SCALE 1:200

©Crown Copyright and database rights 2023 OS Licence no. AC0000849896

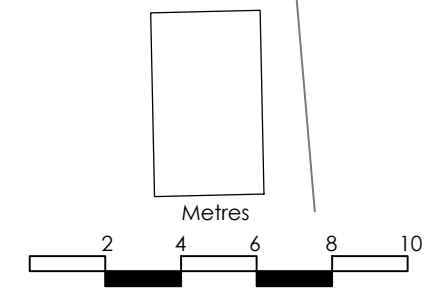

STATUS	
PLANNING	
 TERRI WELSH ARCHITECTURAL DESIGN 07970 512342 terri@twad.co.uk www.twad.co.uk	14 BRUCE TERRACE CAMBUSBARRON STIRLING FK7 9PD
CLIENT	
Mr & Mrs Cowie	
PROJECT	
Proposed Extension to 10 Lomond Drive Bannockburn Stirling FK7 8LB	
DRAWING	
Proposed Block Plan	
SCALES	DATE
1:200	08 Nov '23
DWG NO	
C012 PL002	