


# LOMOND DRIVE

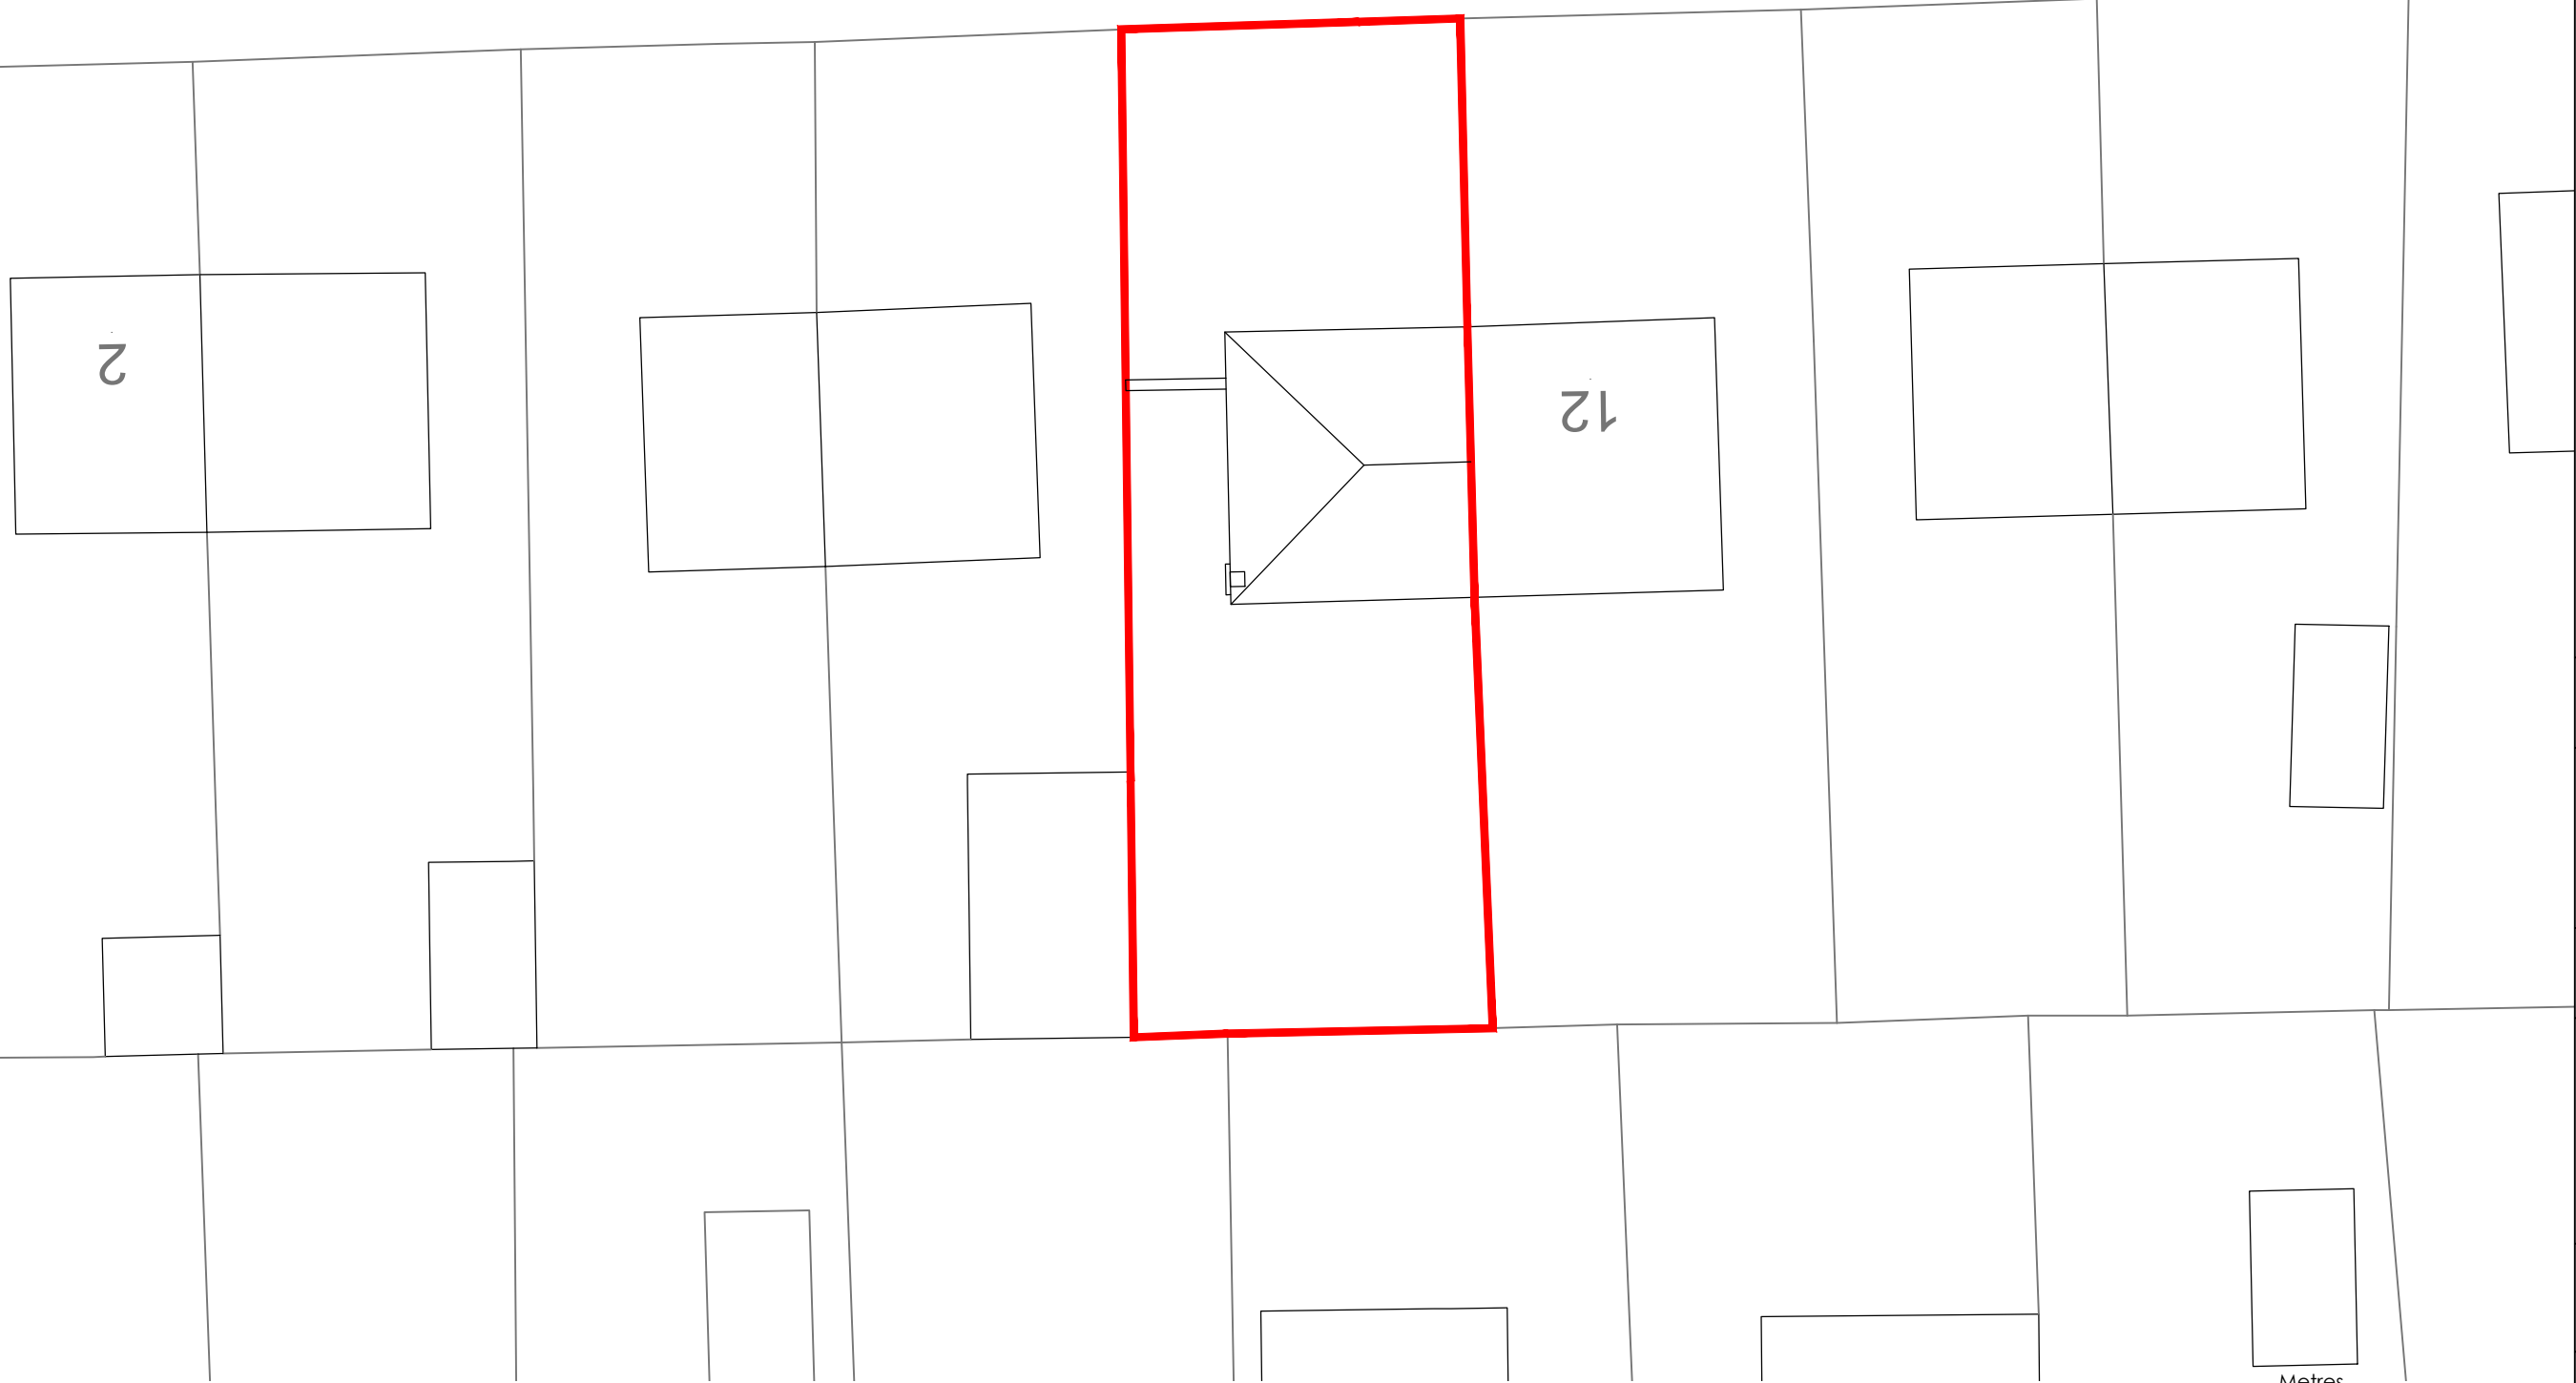

- NOTES:
- Any discrepancies to be reported immediately.
  - This drawing to be read in conjunction with all other drawings and specifications related to the project.
  - Only CONSTRUCTION or CONTRACT drawings to be used for construction purposes.
  - This drawing and its design are copyright property of Terri Welsh Architectural Design and is not to be reproduced without permission.
  - DO NOT SCALE FROM THIS DRAWING FOR CONSTRUCTION PURPOSES. All site sizes to be taken by the contractor as required and confirmed prior to manufacture or installation.

STATUS  
SURVEY

14 BRUCE TERRACE  
CAMBUSBARRON  
STIRLING  
FK7 9PD

TERRI WELSH  
ARCHITECTURAL DESIGN  
07970 512342  
terri@twad.co.uk  
www.twad.co.uk

CLIENT  
Mr & Mrs Cowie

PROJECT  
Proposed Extension to  
10 Lomond Drive  
Bannockburn  
Stirling  
FK7 8LB

DRAWING  
Existing  
Block Plan

SCALES  
1:200

DATE  
31 Oct '23

DWG NO  
C012 S001

EXISTING - BLOCK PLAN  
SCALE 1:200

©Crown Copyright and database rights 2023 OS Licence no. AC0000849896

