


# 39 Haywood Road Shed

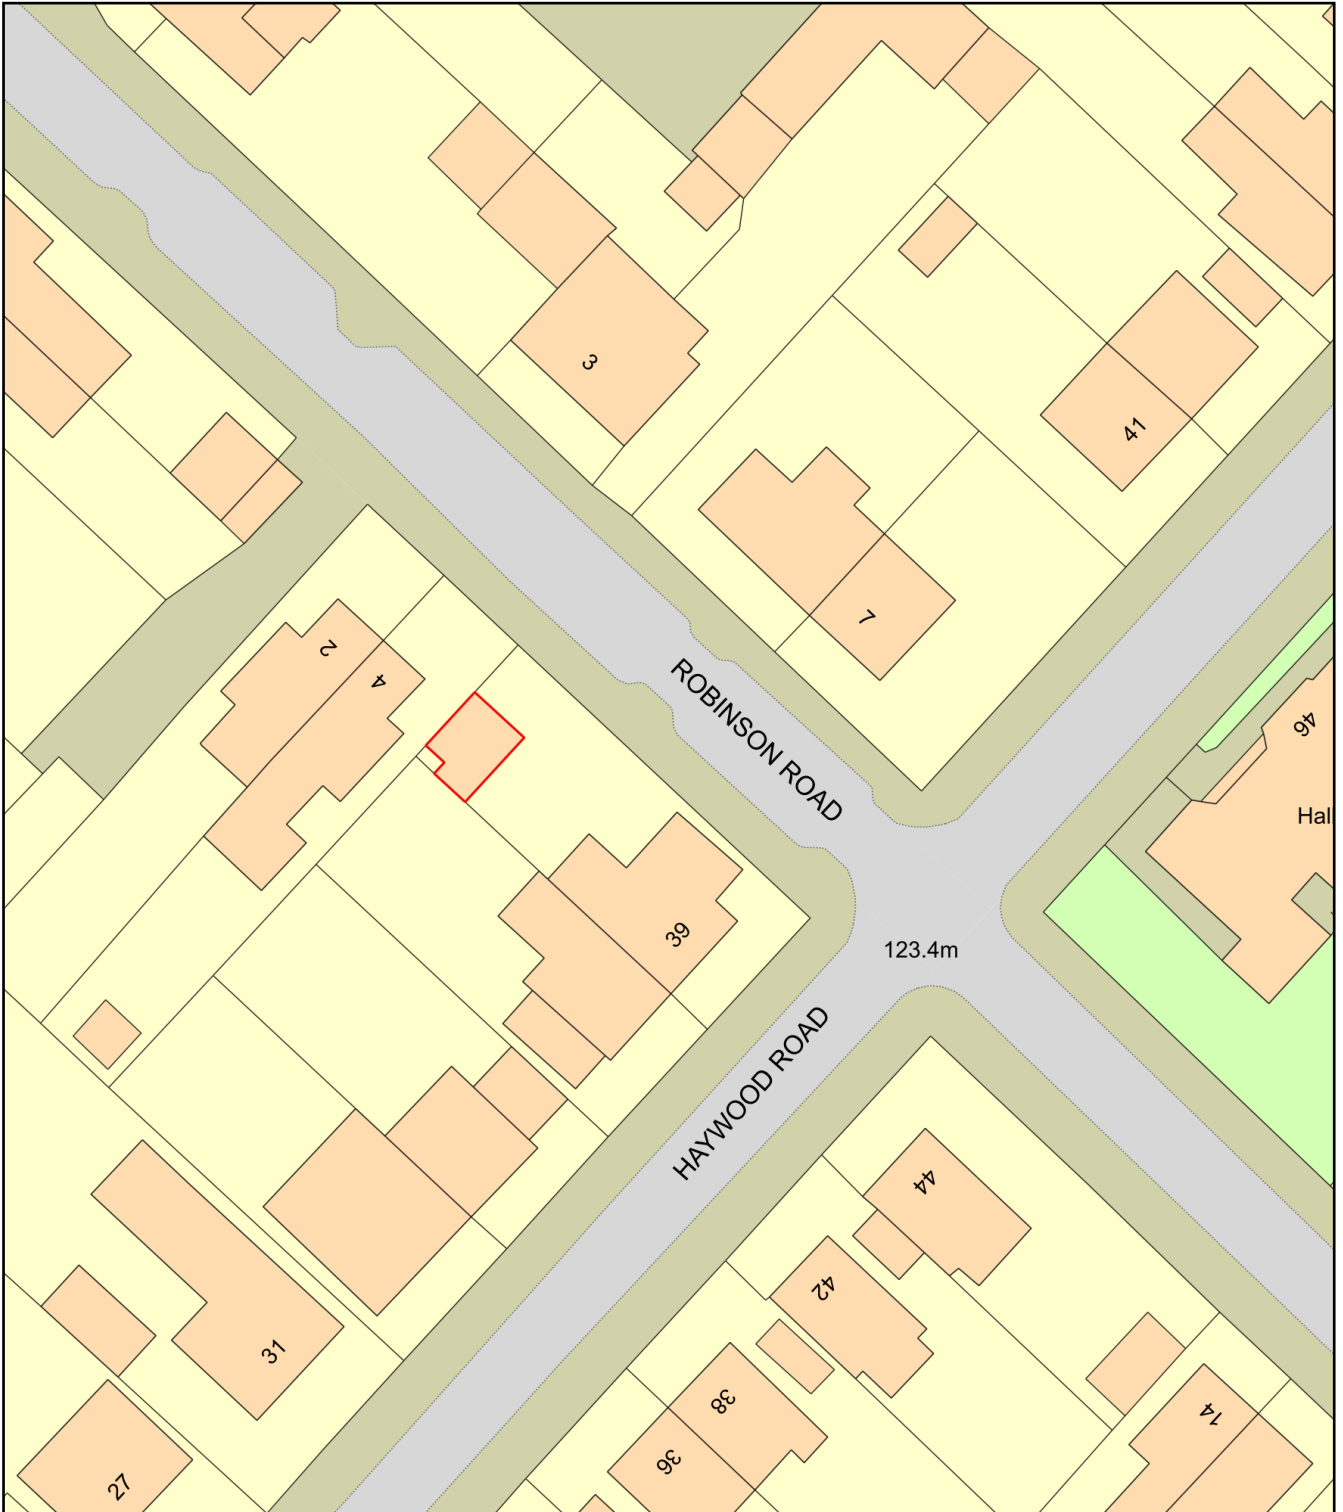

Plan Produced for: Louise O'Hare

Date Produced: 06 Nov 2023

Plan Reference Number: TQRQM23310110102584

Scale: 1:500 @ A4