



**Legend / Key:**

- [1]. 100x100mm treated timber post at 1800mm centres.
- [2]. 100x50mm treated timber horizontal rails fixed to posts with galvanised nails at each end.
- [3]. 100x25mm treated timber vertical pales fixed alternatively on either side of rails at 200mm centres with 2no. galvanised nails to each rail.
- [4]. 450mm square concrete foundation/haunch to posts (1:6mix).
- [5]. 50mm coarse aggregate.

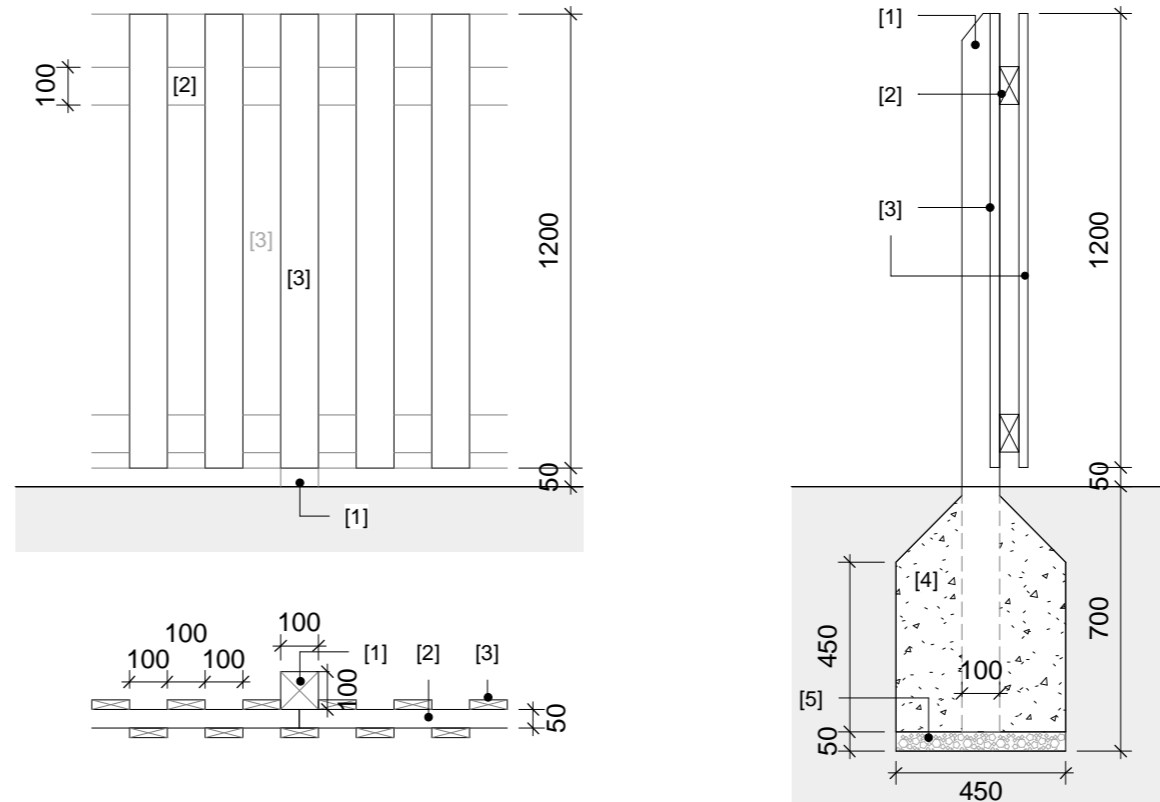

**1 Double Sided Timber Palisade Fence Detail**

1 : 20

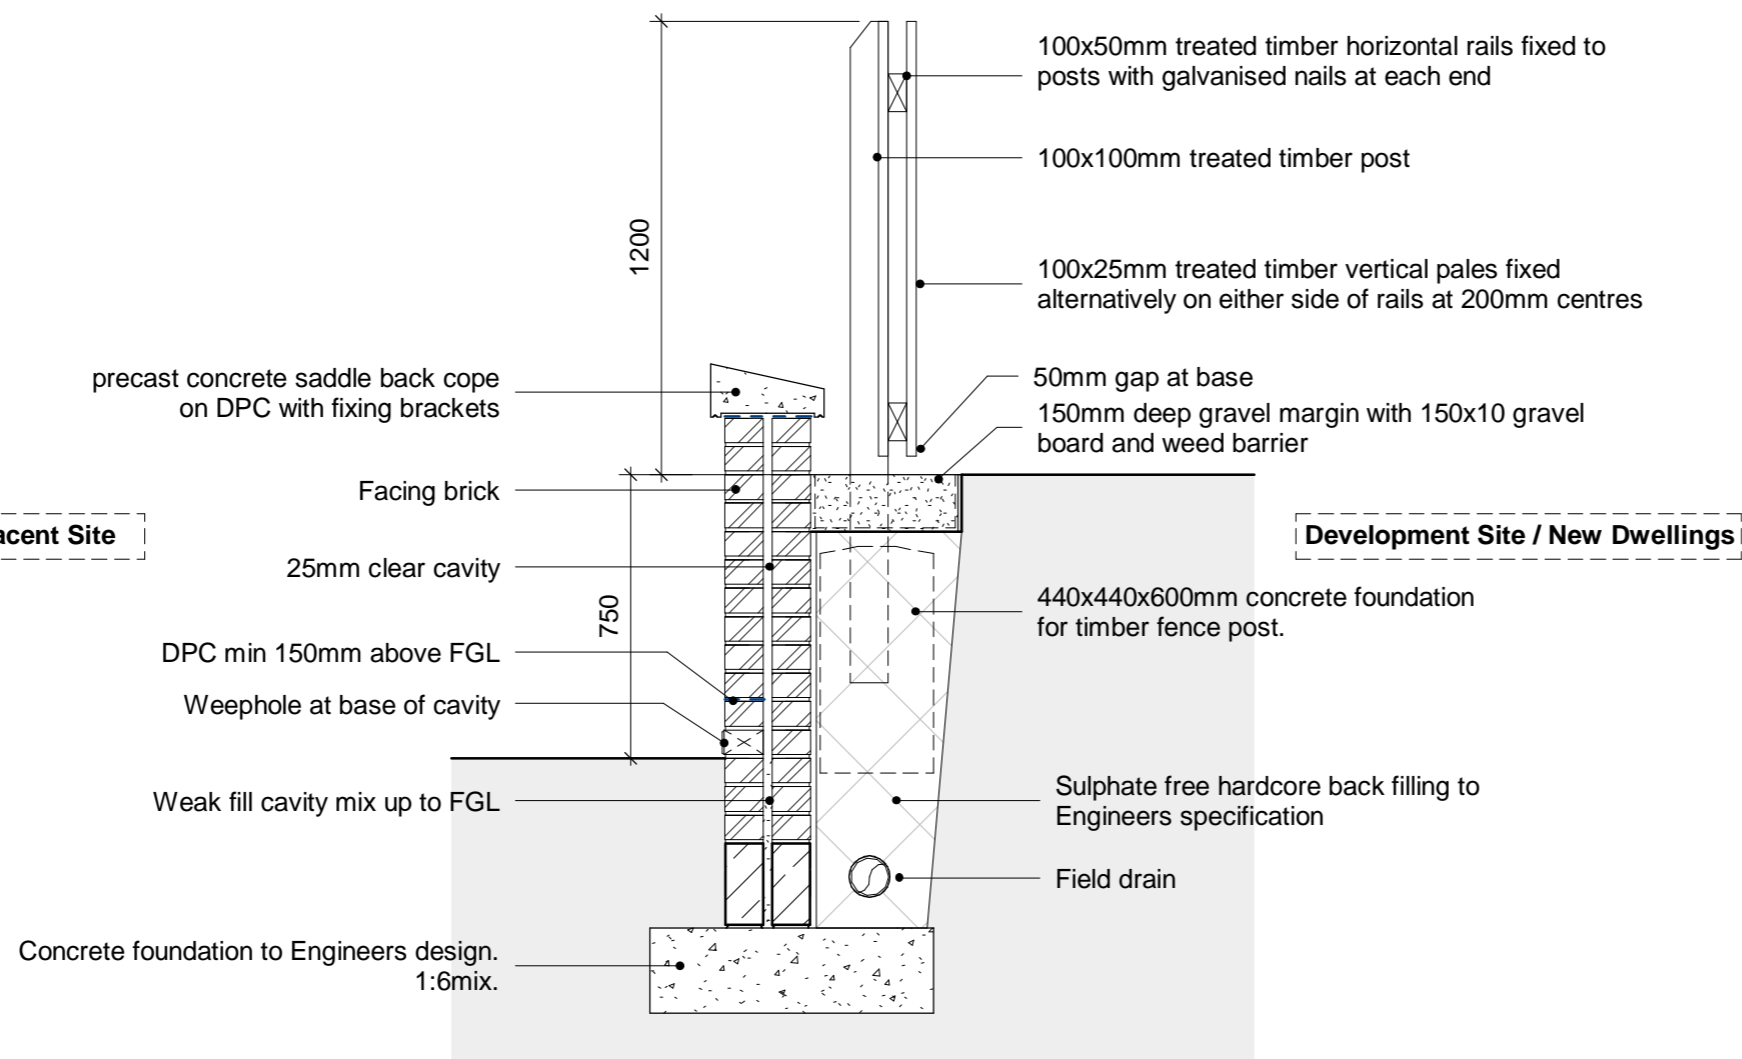

**2 Typical Retaining Wall Detail**

1 : 20

HEALTH AND SAFETY RISK ASSESSMENT CONSEQUENCE TABLE		Consequences				
		1 Insignificant	2 Minor	3 Moderate	4 Major	5 Catastrophic
Likelihood	Almost Certain 5	5	10	15	20	25
	Likely 4	4	8	12	16	20
	Possible 3	3	6	9	12	15
	Unlikely 2	2	4	6	8	10
	Rare 1	1	2	3	4	5

Rev	Description	Auth	Date
REVISION			

STAMP  
**PLANNING**

PROJECT STATUS  
Developed Design

DRAWING TITLE  
Boundary Treatment Details

PROJECT  
New Private Housing at 2 Westfield Loan, Forfar for

DATE CREATED 04/08/23	DESIGNER KA	SCALE @ A3 1 : 20
--------------------------	----------------	----------------------

ORIGINATOR PROJECT NUMBER  
6215

ISO DOCUMENT REF. 6215-ORA-ZZ-XX-DR-A-35300	REV
--	-----