


NEW EXTENSION RENNOVATION

Barn vertical timber windows to match existing. Opaque glazing

Openable rooflights

Barn vertical timber windows to match existing. Opaque glazing

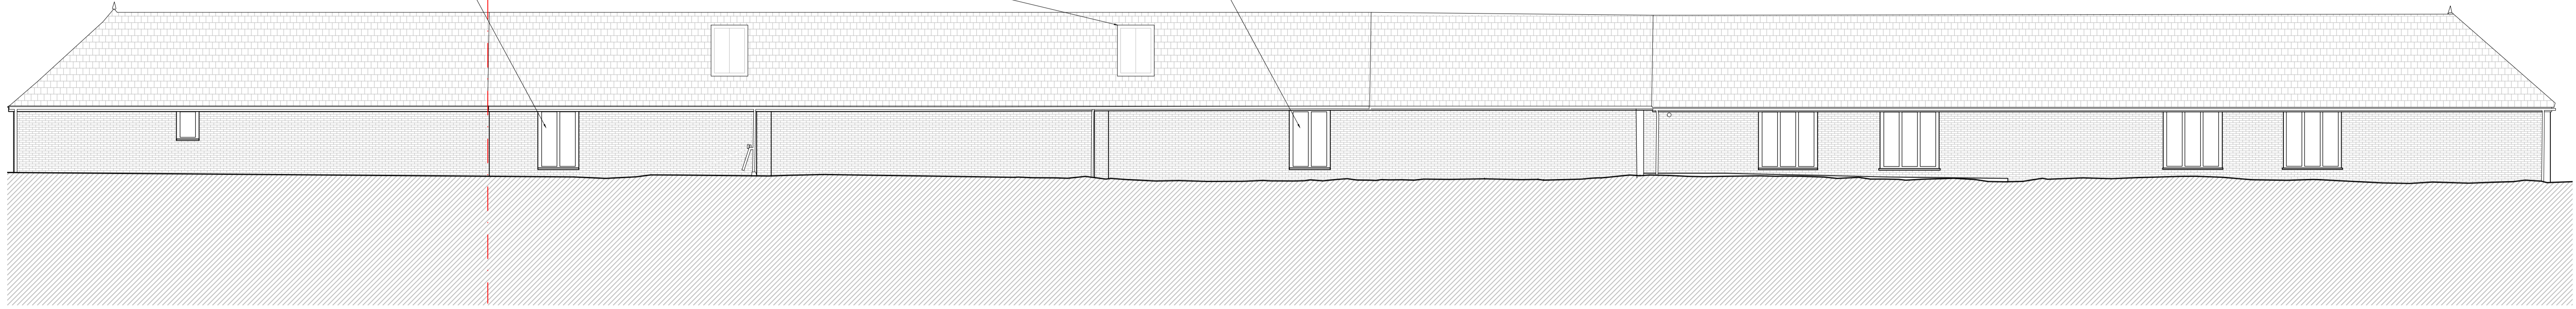


01 PROPOSED NORTH (EAST) ELEVATION
SCALE 1:100 @ A1

RENNOVATION NEW EXTENSION

New roof to pergola to match existing. New Rooflight centered in the front roof slope

Existing roof and facade retained with glazed openings to match existing

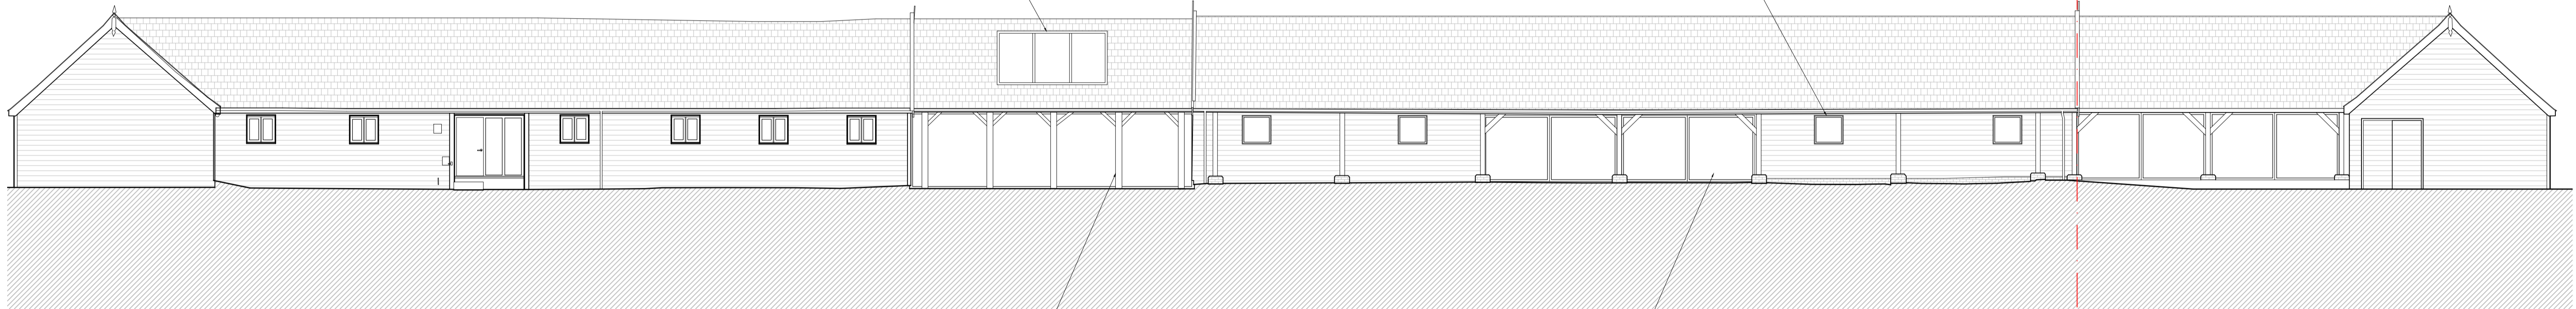

02 PROPOSED SOUTH (EAST) ELEVATION
SCALE 1:100 @ A1

Existing pergola to remain and become enclosed communal spa

Sliding doors to link connection communal spa


NEW EXTENSION

NEW EXTENSION

New roof tiles to match existing

Barn vertical timber windows to match existing

New timber cladding to match existing

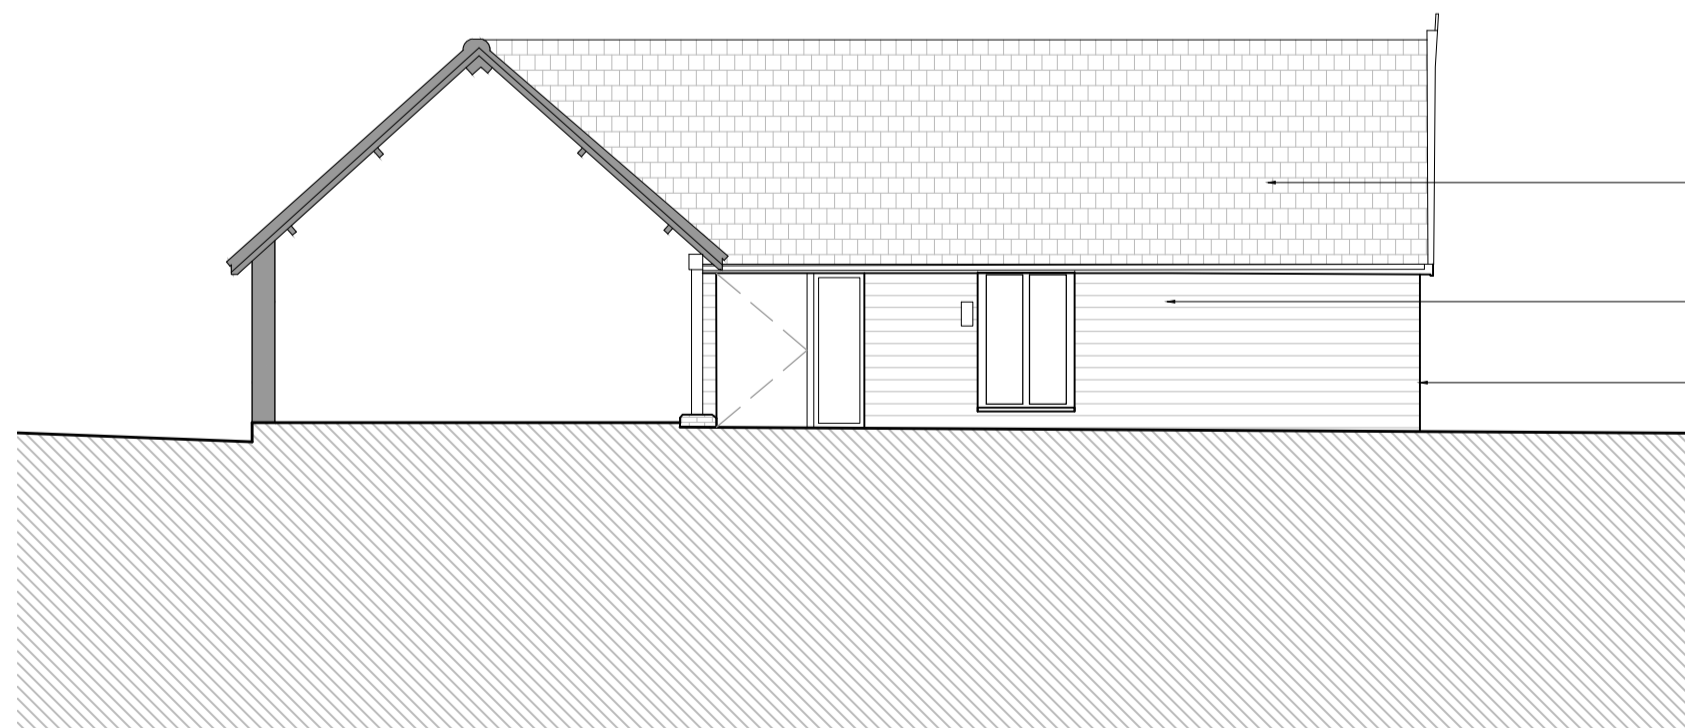


03 EXISTING SECTION A
SCALE 1:100 @ A1

New roof tiles to match existing

Barn vertical timber windows to match existing

New brickwork to match existing

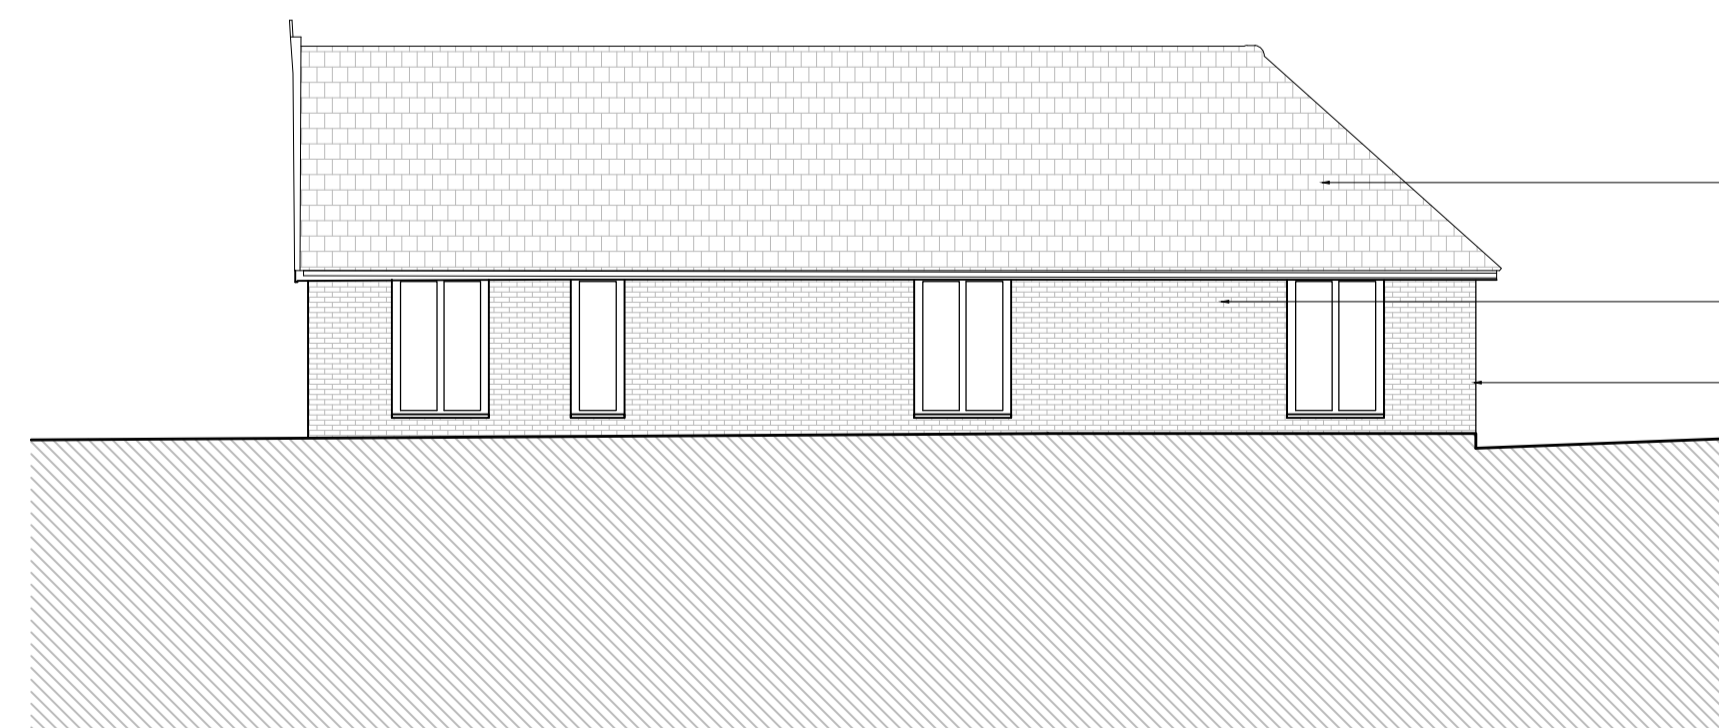

04 EXISTING SOUTH (EAST) ELEVATION
SCALE 1:100 @ A1

Do not scale from drawing.

The author of this drawing takes no responsibility for any dimensions obtained by measuring or scaling from this drawing and no reliance may be placed on such dimensions. It is the responsibility of the recipient to ascertain the dimension specifically from the author or by site measurement.

The sizing of all structural and service elements must always be checked against the relevant engineer's drawings. No reliance should be placed upon sizing information shown on this drawing.

All areas are approximate and measured off preliminary drawings. They relate to the likely area of the building at the current state of the design and using the stated option either in accordance to client standards or the RICS Code of Measuring Practice, 8th Edition, RICS/ISVA. Any decisions to be made on the basis of these predictions, whether as to project viability, pre-letting, lease agreements or the like should include due allowances for the increases and decreases inherent in the design development and building process.

Report all drawing errors, omissions and discrepancies to the architect.

fieldwork

www.fieldworkarchitects.co.uk info@fieldworkarchitects.co.uk

0 2m 10m
Scale 1:200

--- BOUNDARY LINE

REV	DATE	NOTES	INT
00	06.10.23	Planning Submission	

PROJECT TITLE
FLEMINGS HALL

DRAWING TITLE
PROPOSED ELEVATIONS
AND SECTION A

DRAWING NO.
20013_PL_120

DRAWN
FW
CHECKED
FW
SCALE
AS SHOWN
REVISION
00