

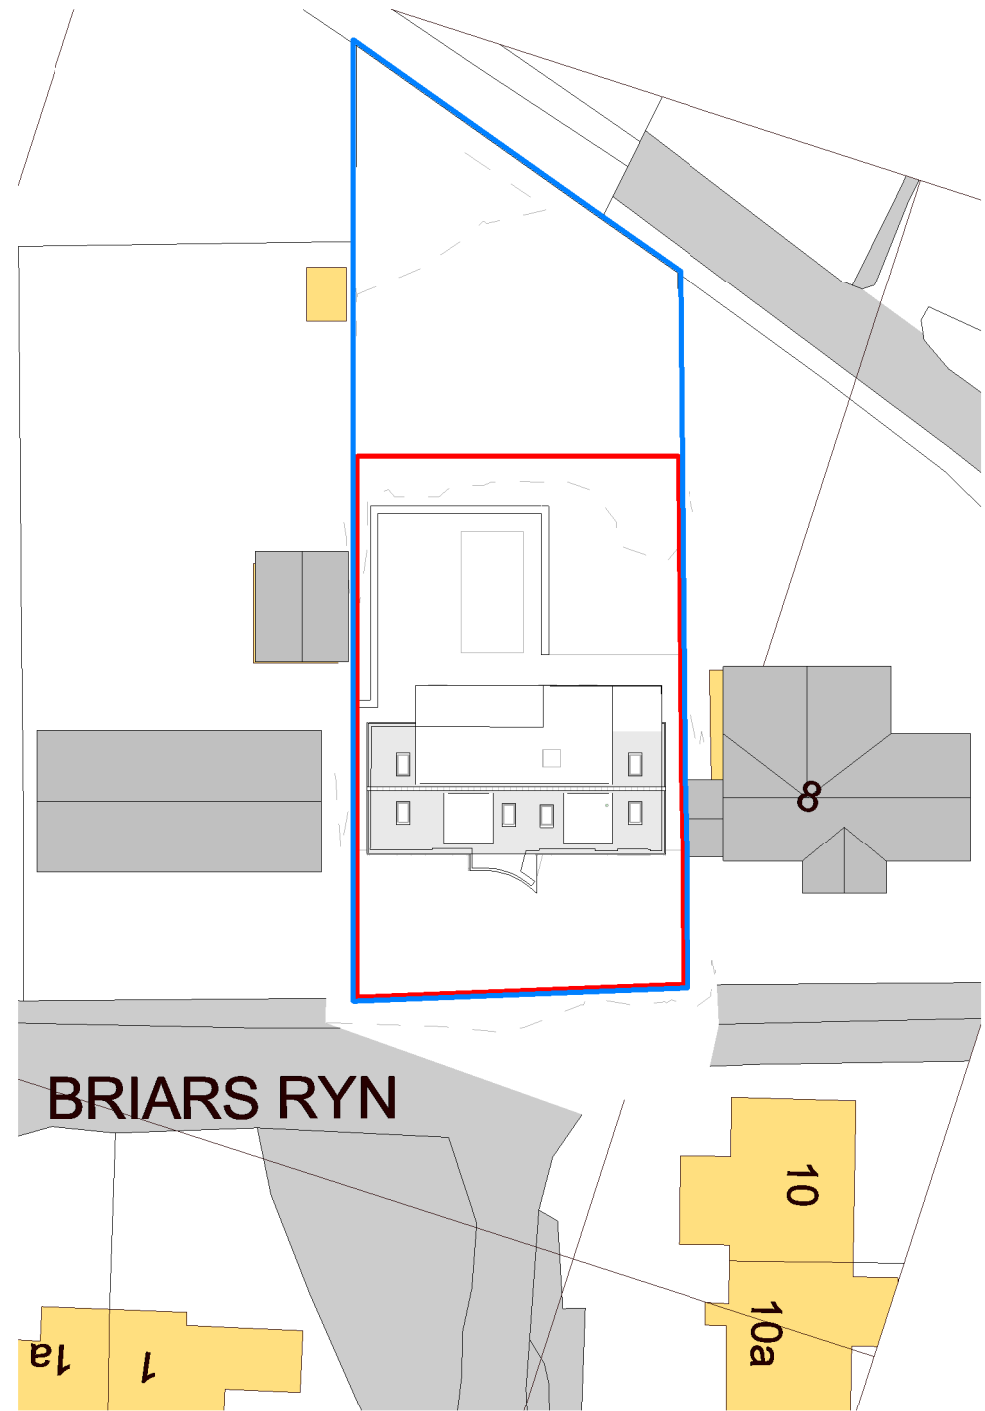


1 Existing block plan

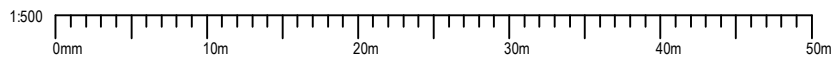

2 Proposed block plan

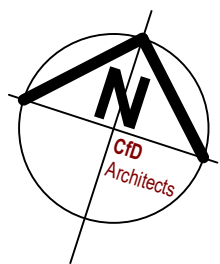

Rev.	Date	Description

**DRAWING REVISIONS:** Revisions are by Project.  
 This means that all drawing sheets with the same revision letter reflect the same state of the project.  
 Consequently some drawing sheets may skip a letter.

client: Mr and Mrs S Dolley  
 project: 7 Briars Ryn, Pillaton  
 drawing: Existing and Proposed Block plans

scale at **A3: 1 : 500**

project no. **2245**  
 drawing no. **302**

18 Belle Vue Road, Saltash, Cornwall. PL12 6ES tel: 01752 297421  
 office@cf-d-architects.co.uk www.cf-d-architects.co.uk



© CFD Architects Ltd 27/06/2023 12:23:48