


**EXISTING GROUND FLOOR PLAN 1 : 50**

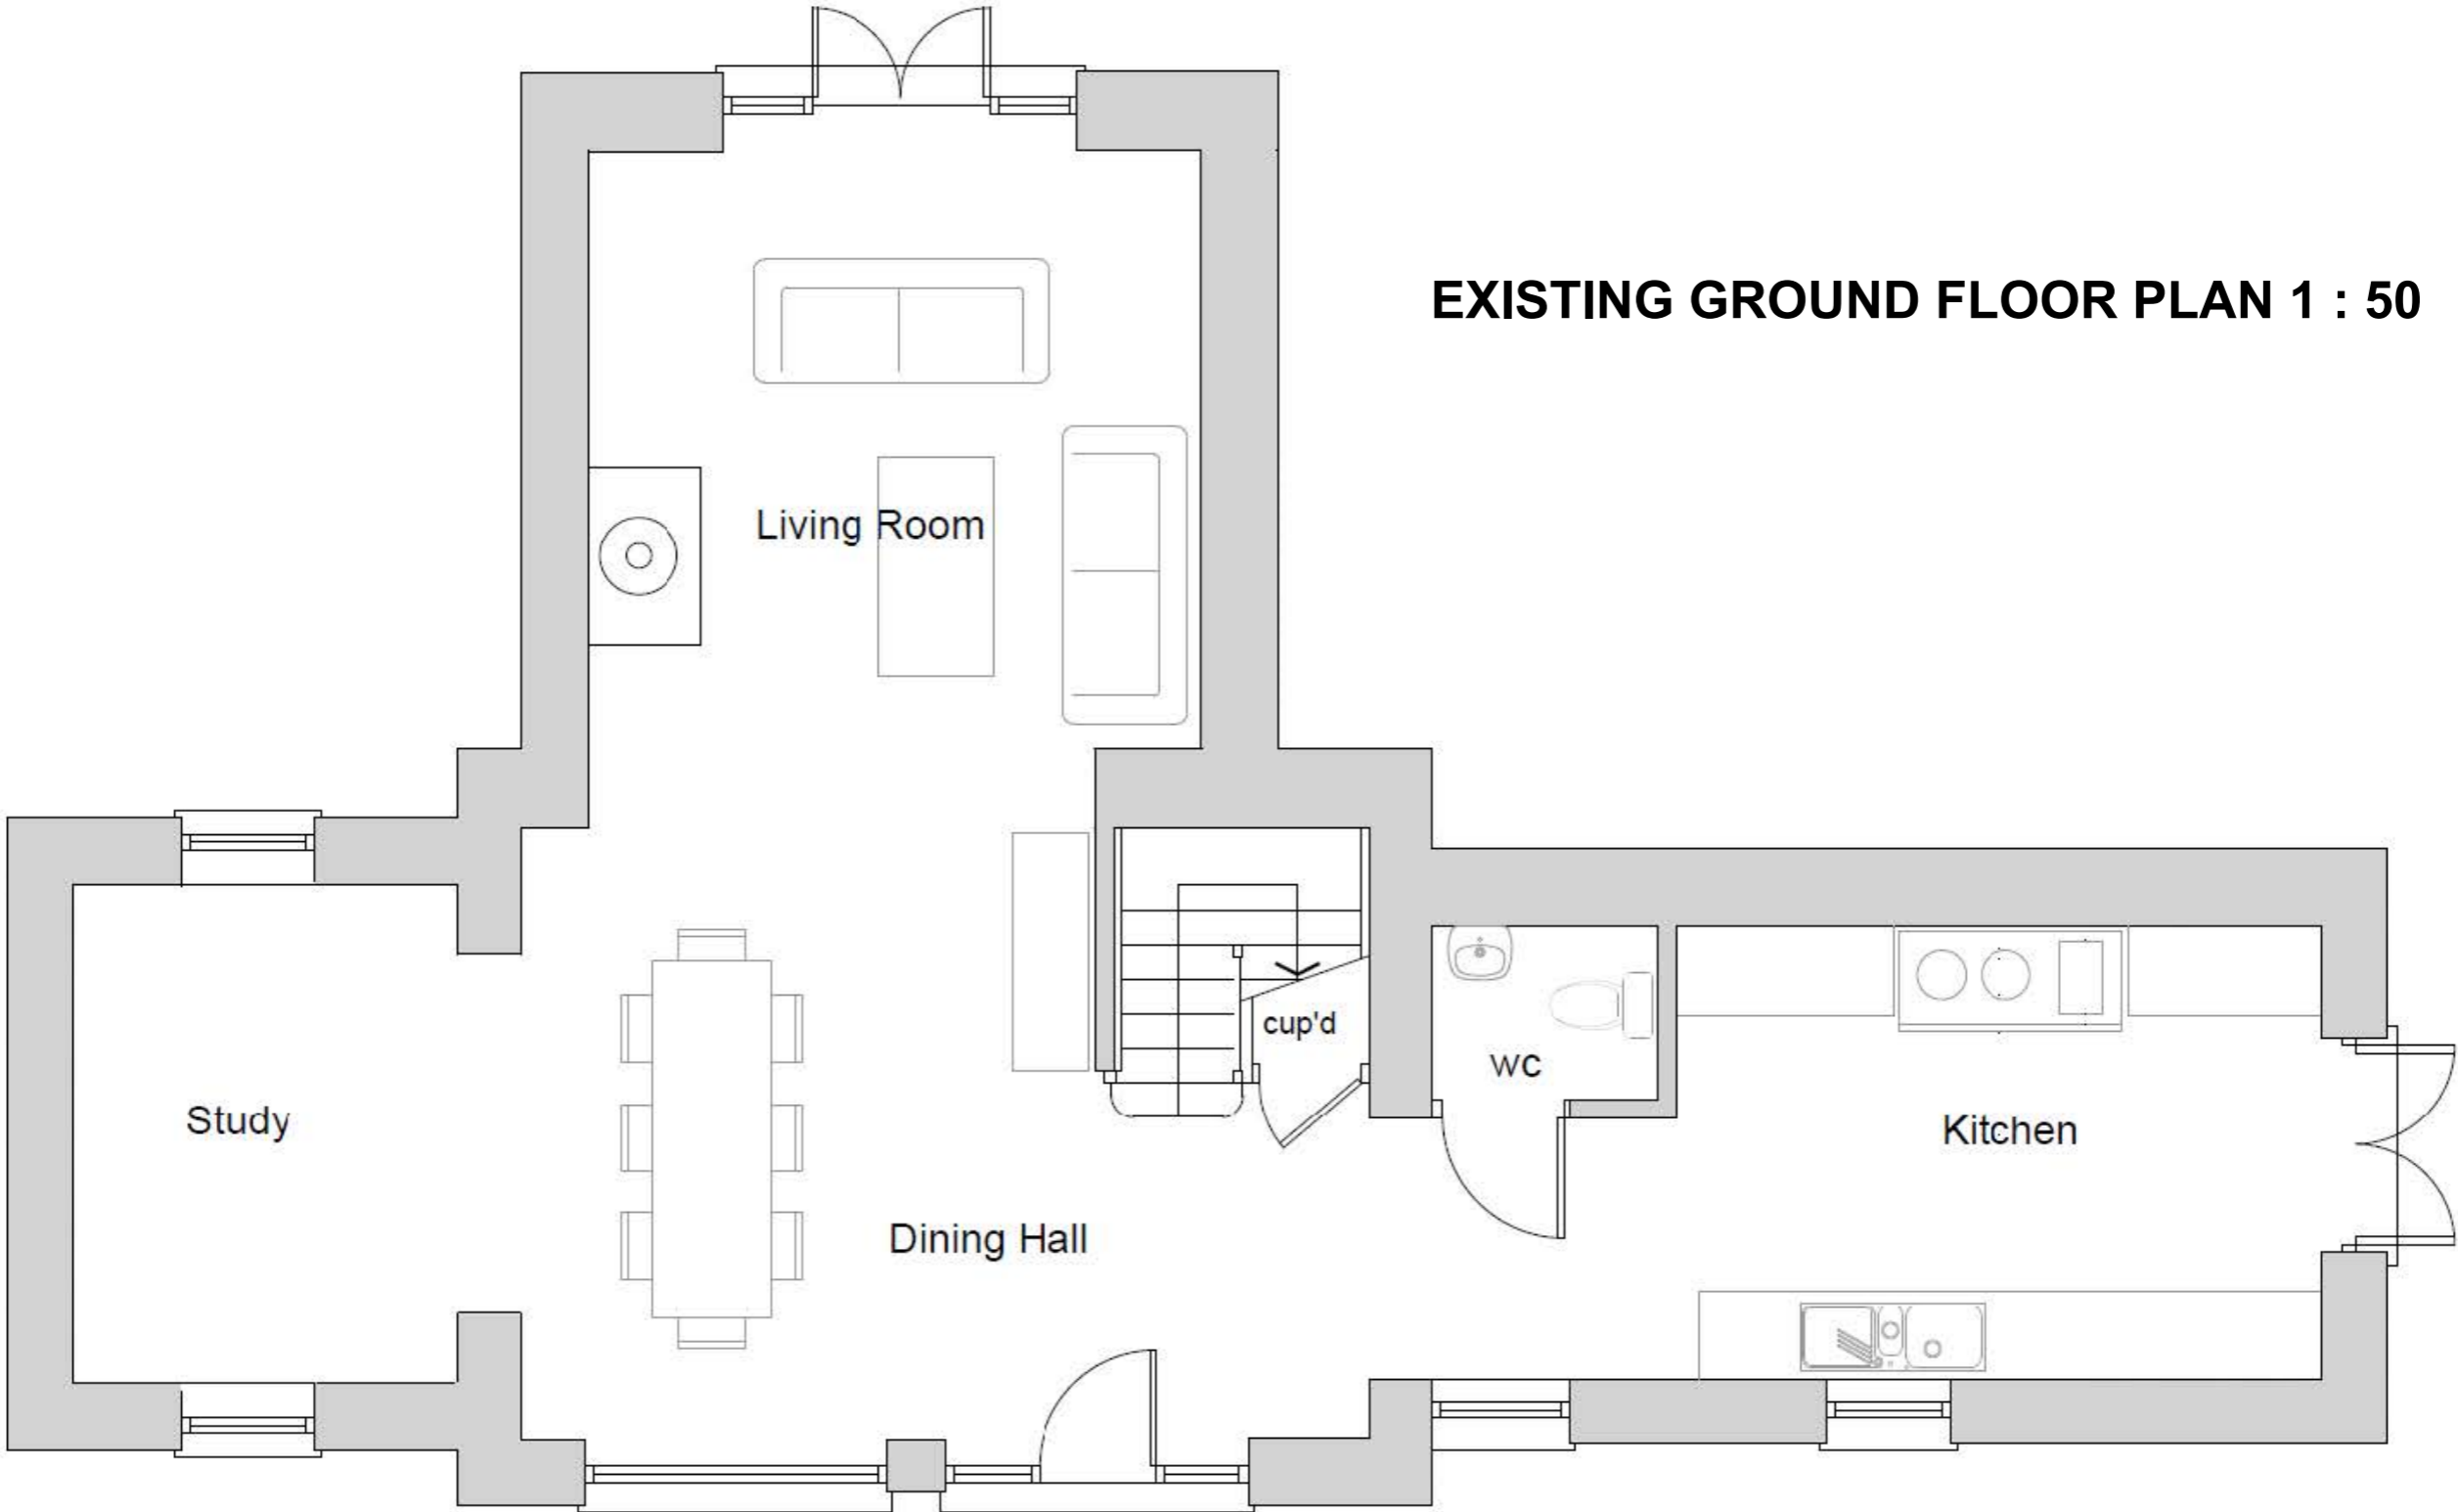

**SBS**

Surrey Building Services  
Architectural & Building Consultants

James Templeman : 07793433353 Email : surreybuildingservices@gmail.com

Client No.	No.	Revision
11254	02	P

**A**

Client Name : Mr S Hyndman

**Address**  
High Trees Barn, Roscroggan  
Camborne  
Cornwall  
TR14 0JA

**Proposal**  
PROPOSED SINGLE STOREY REAR  
EXTENSION

<b>Scale</b>	1:100 1:50
<b>Paper Size</b>	A3

