


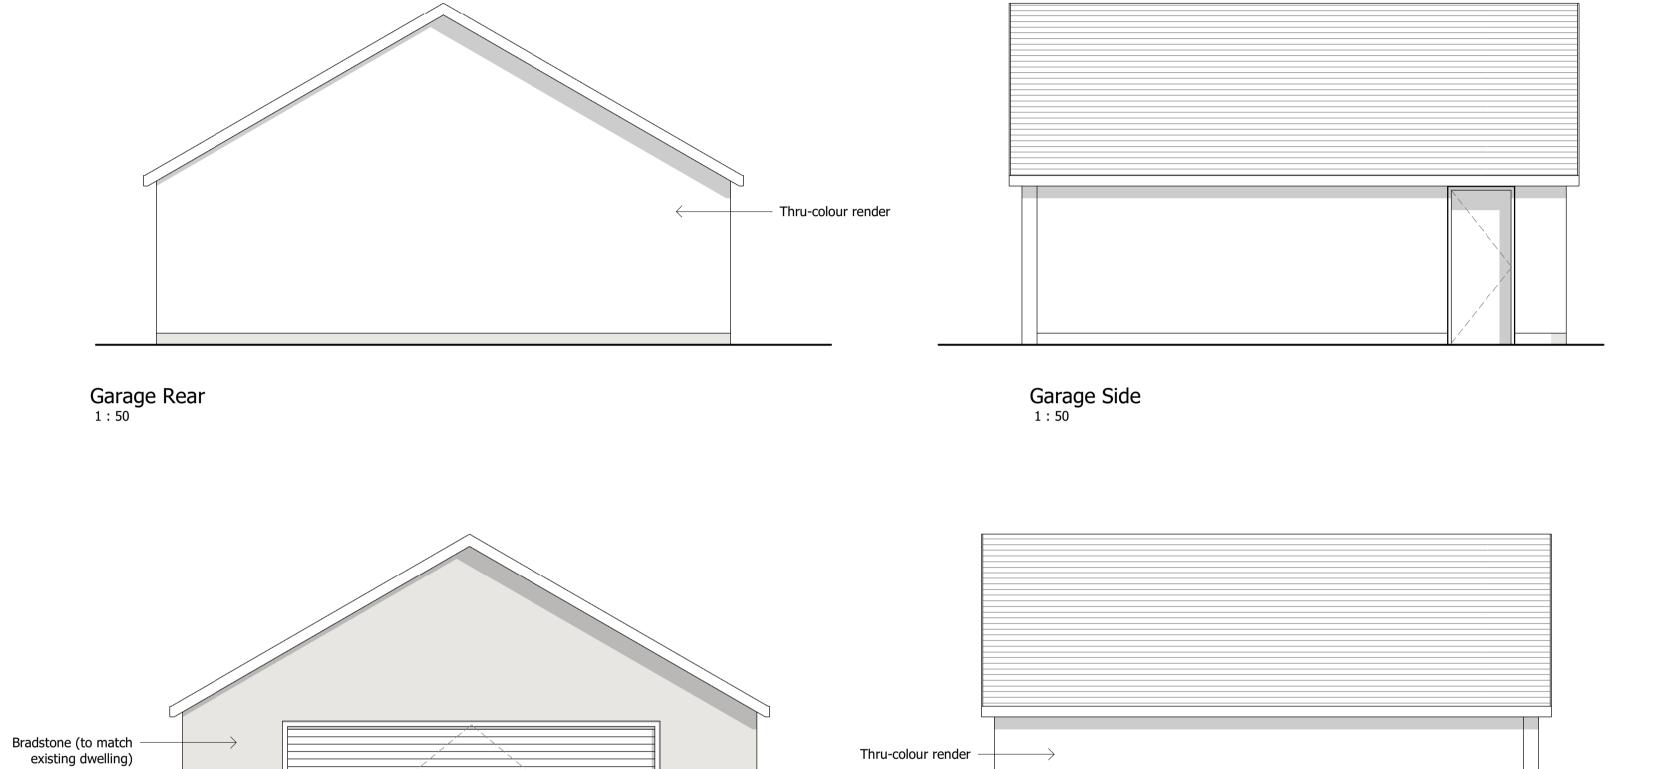



0m 1m 2m 3m 4m 5m VISUAL SCALE 1:50 @ A1



Garage Front
1:50

Garage Side 1
1:50

0m 1m 2m 3m 4m 5m VISUAL SCALE 1:50 @ A1

PROJECT STAGE

Proposed Alterations @ 3 Manor Way, Failand, BS8 3UY
Drawing Title

Garage Plans & Elevations

 Date
 Scale
 Drawn by
 Check by

 12/09/21
 1:50 @ A1
 AP

 Project No
 Drawing No
 Revision

 019
 PR-04
 A

AP Architecture

Bristol, UK alex.paul@hotmail.co.uk 07427636286