





Ex Front
1 : 50

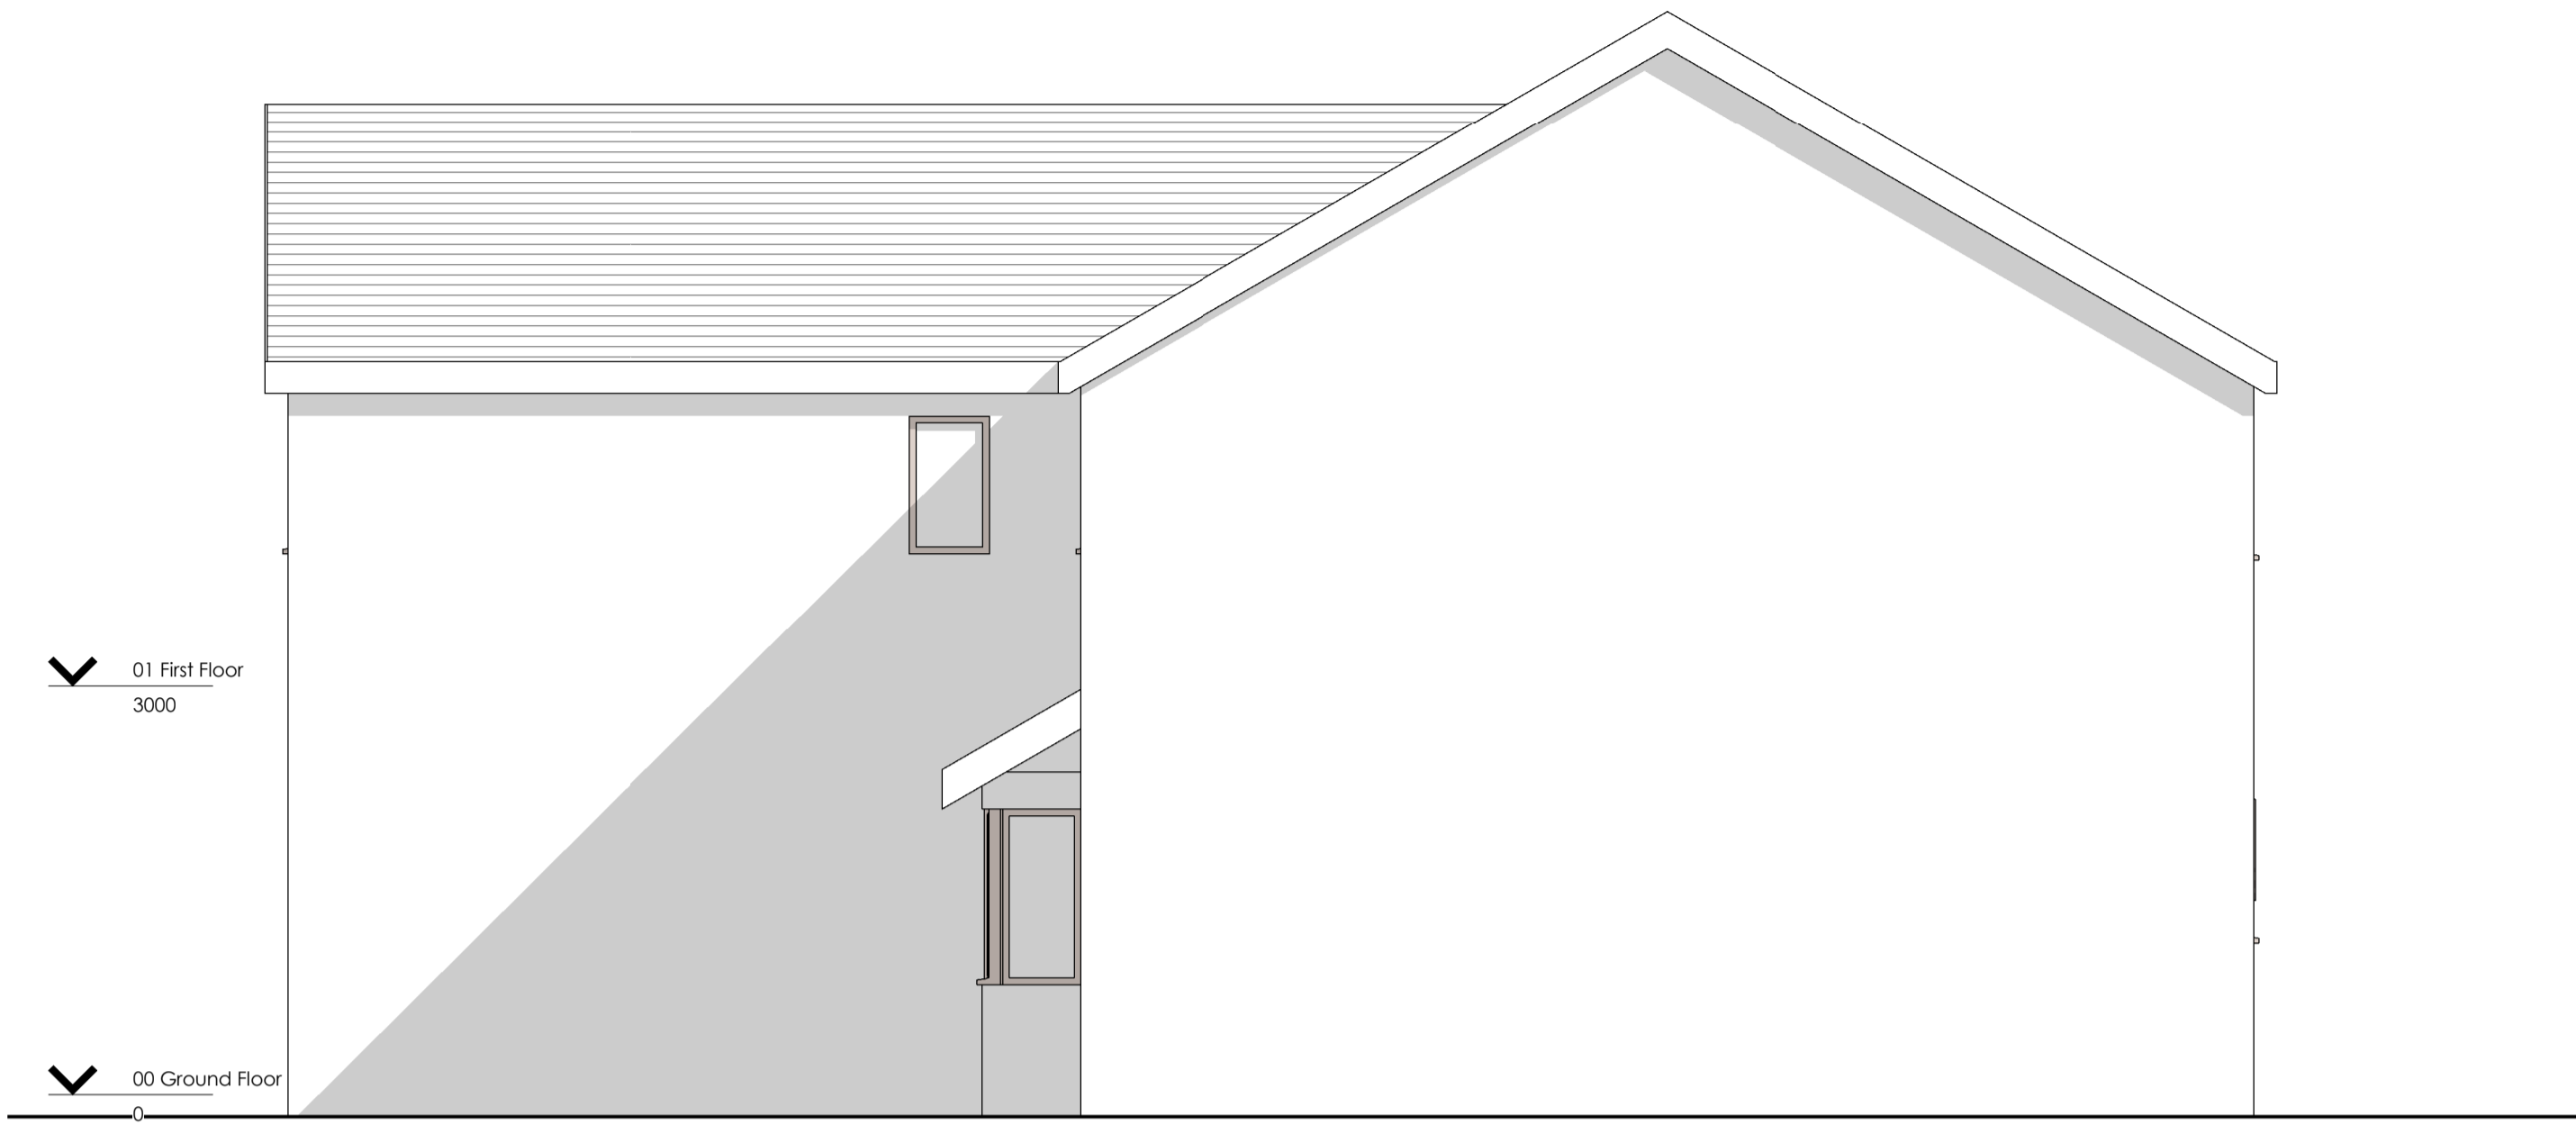

Ex Side
1 : 50



Ex Rear
1 : 50

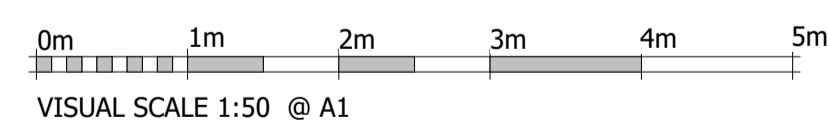

Ex Side 1
1 : 50

PROJECT STAGE			
Project	Proposed Alterations @ 3 Manor Way, Failand, BS8 3UY		
Drawing Title	Existing Elevations		
Date	Scale	Drawn by	Check by
12/08/21	1 : 50 @ A1	AP	
Project No	Drawing No	Revision	
019	EX-03		