


Ordnance Survey, (c) Crown Copyright 2021. All rights reserved. Licence number 100022432

Site Location Plan
1 : 500

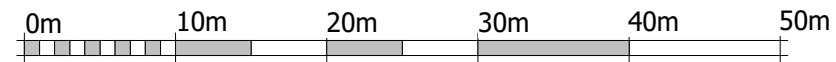

VISUAL SCALE 1:500 @ A3

PROJECT STAGE

Project

Proposed Alterations @ 3 Manor Way, Faila
BS8 3UY

Drawing Title

Site Location Plan

Date
12/08/21

Scale
1 : 500 @ A3

Drawn by
AP

Check by

Project No
019

Drawing No
EX-01

Revision

AP Architecture

Bristol, UK
alex.paul@hotmail.co.uk
07427636286
