




Pr Front
1 : 50

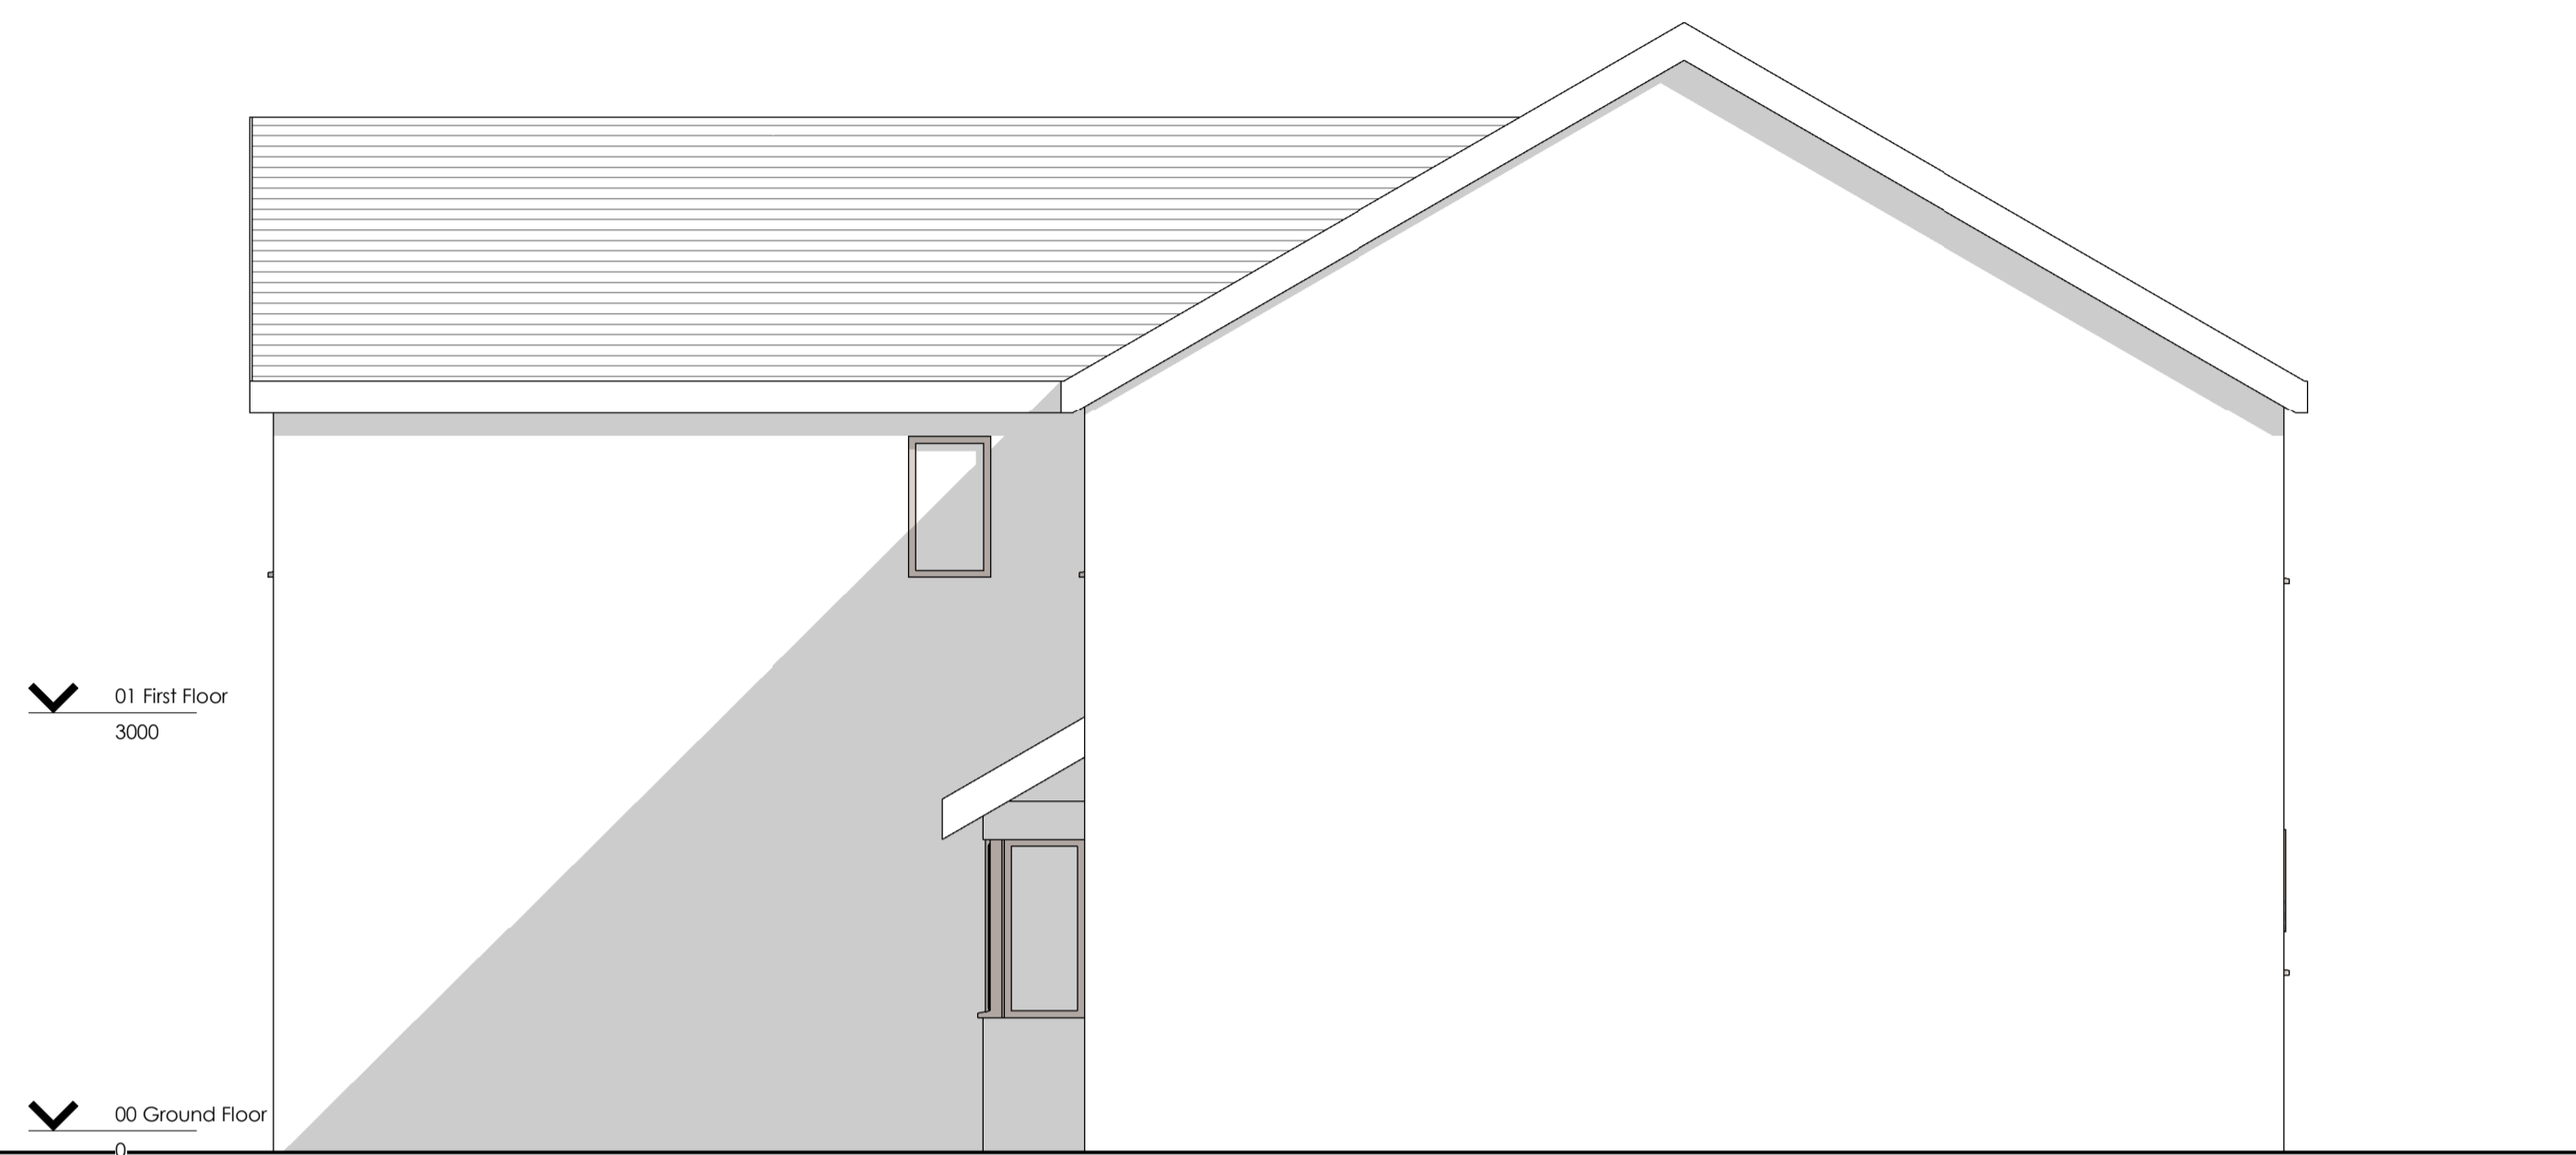


Pr Side
1 : 50



Pr Rear
1 : 50



Pr Side 1
1 : 50

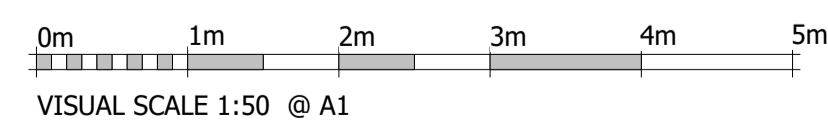

PROJECT STAGE

Project
Proposed Alterations @ 3 Manor Way, Failand, BS8 3UY
 Drawing title
Proposed Elevations

Date	Scale	Drawn by	Check by
12/08/21	1 : 50 @ A1	AP	
Project No	Drawing No		Revision
019	Pr-02		

AP Architecture

Bristol, UK
 alex.paul@hotmail.co.uk
 07427636286