


No dimension should be scaled off this drawing
Site dimensions must be checked before
manufacture. If in doubt please ask.

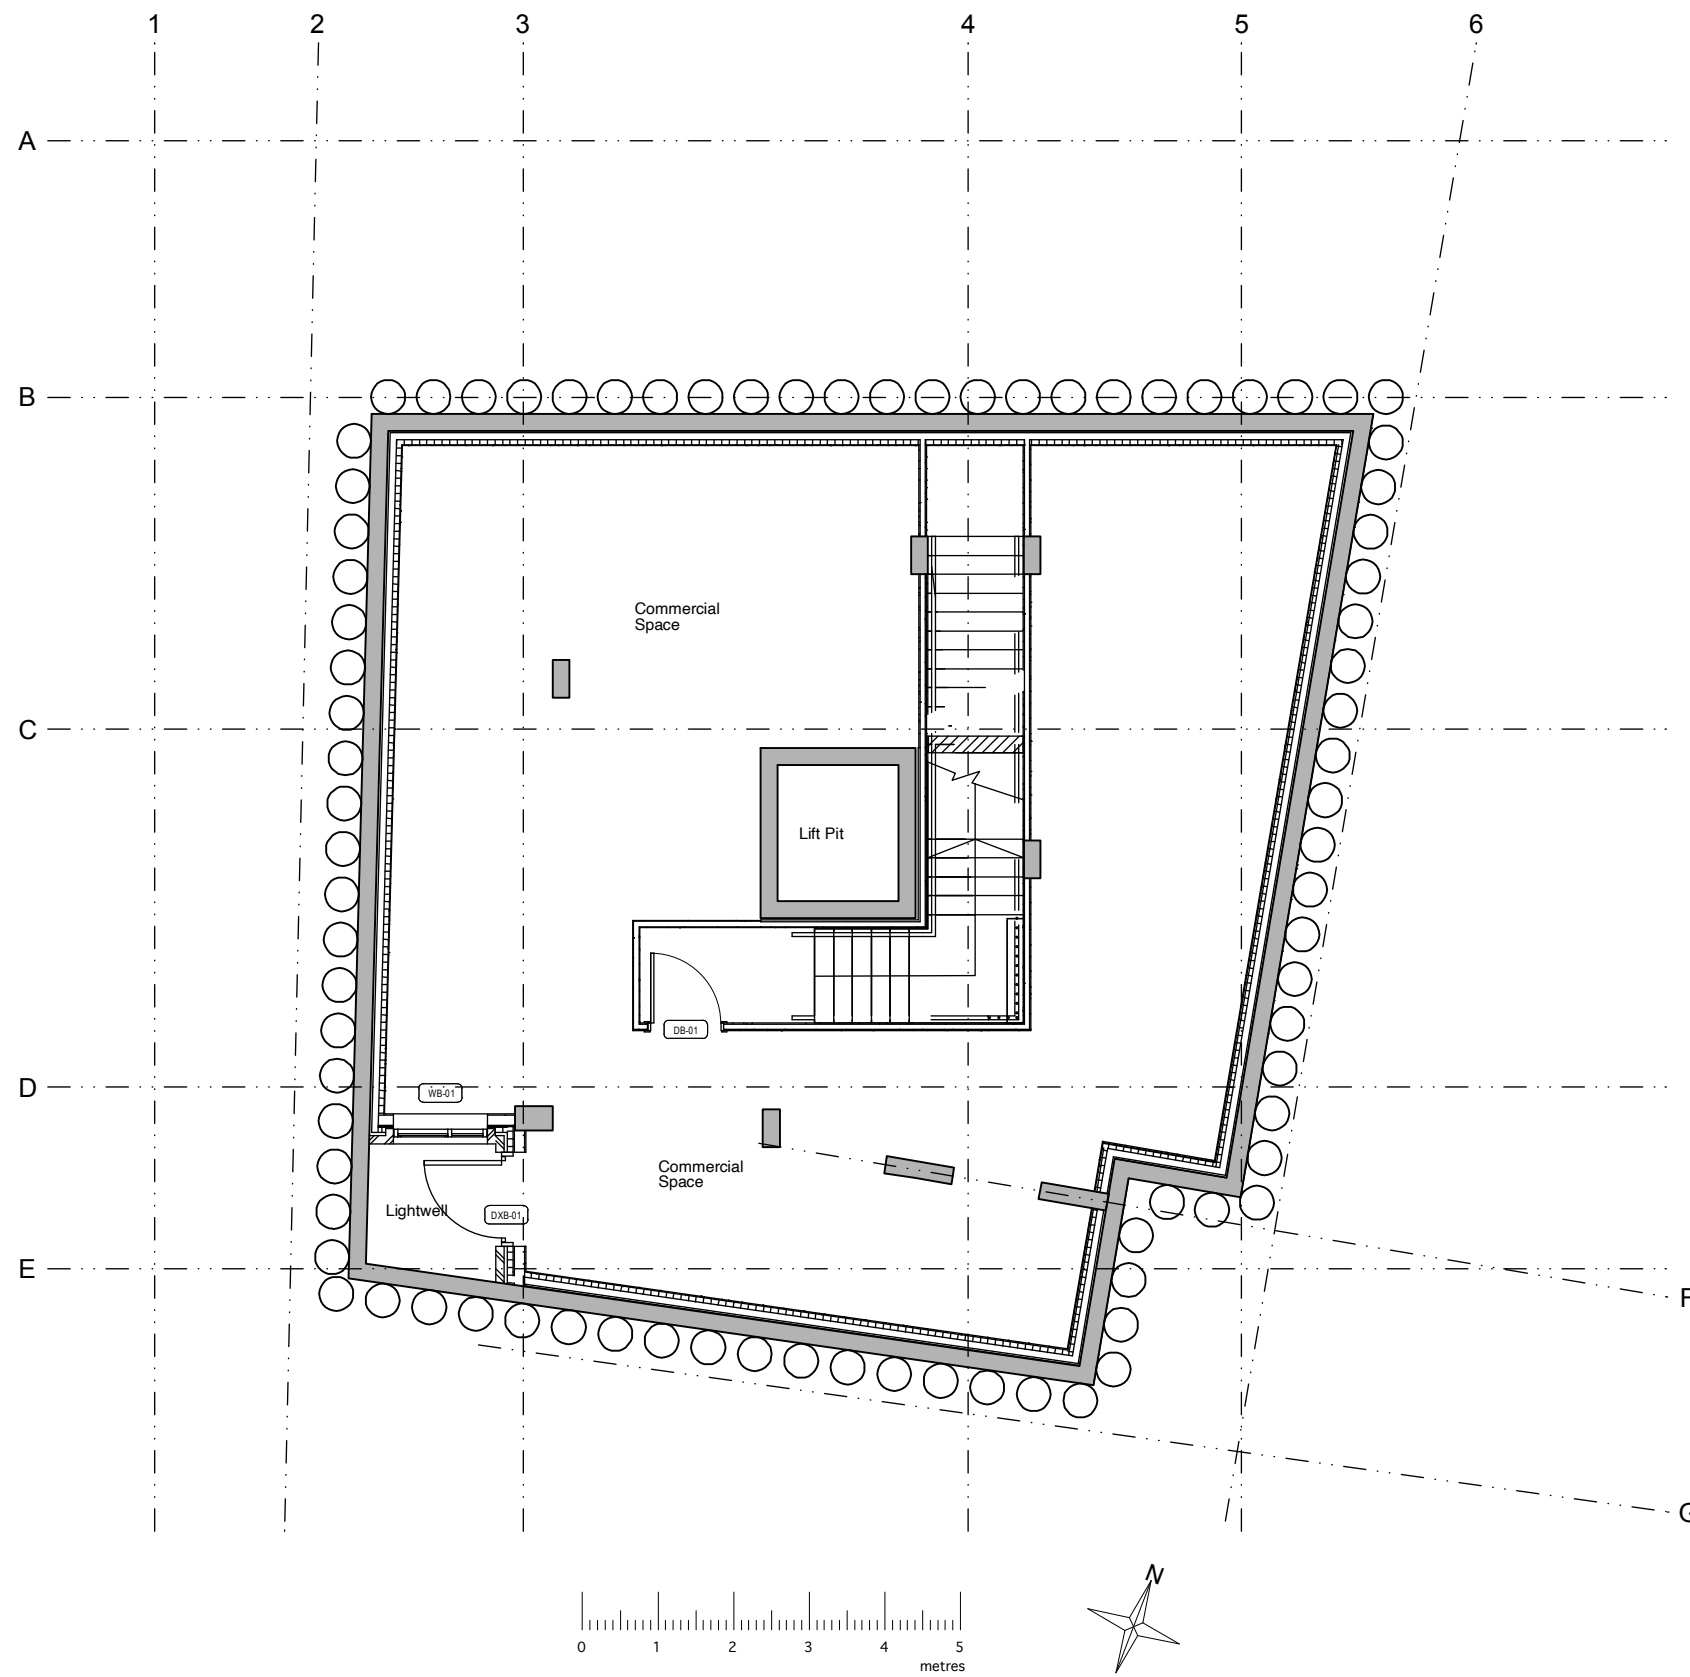

letter	date	revision	initial

date April 2023
job name

2 Heaton Road, Peckham

title
Existing Basement Plan

scale
1:100@A3

job no. 1217 drawing no. PL 02

Casson Conder Partnership Architects
167-169 Great Portland Street London W1W 5PF
Tel 020 7584 4581 info@cassonconder.co.uk